

STATE OF NEVADA  
COUNTY OF HUMBOLDT


I, JOHN H. MILTON III, being first duly sworn, depose and say that this map, consisting of 1 sheet, numbered from 1 to 1, inclusive, has been correctly drawn to the designated scale from field notes of a survey made by me, or under my supervision and direction, between the 5th day of June and the 6th day of June, 2013; that it truly and correctly represents the proposed location and extent of the works used to divert water from an underground source in Humboldt County, Nevada by DENIO FARMS / G & L CURTI RANCHES LLC for irrigation and domestic purposes under Permits Number 24466 Cert. 8091, 27292 Cert. 8219, 27293 Cert. 8203, 28051 Cert. 9642 and Permit Number 56808. That the proposed point of diversion, the approximate location and size of the diverting channel or other conduit, all reservoirs or basins, the location and names of all other works which will cross or connect with the proposed works, and the boundary of all lands, showing by 40-acre subdivisions the areas proposed to be served, are fully and correctly designated thereon.





State Water Right Surveyor No. 573

Subscribed and sworn to before me this 12<sup>th</sup> day of September, 2013.

*Doris A. Twichell*  
DORIS A. TWICHELL, Notary Public in and for Humboldt County, State of Nevada  
My commission expires: May 28th, 2017

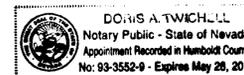

SECTIONS 15, 22 AND 23, T. 47N., R. 30E., M. D. B. & M.

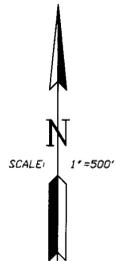
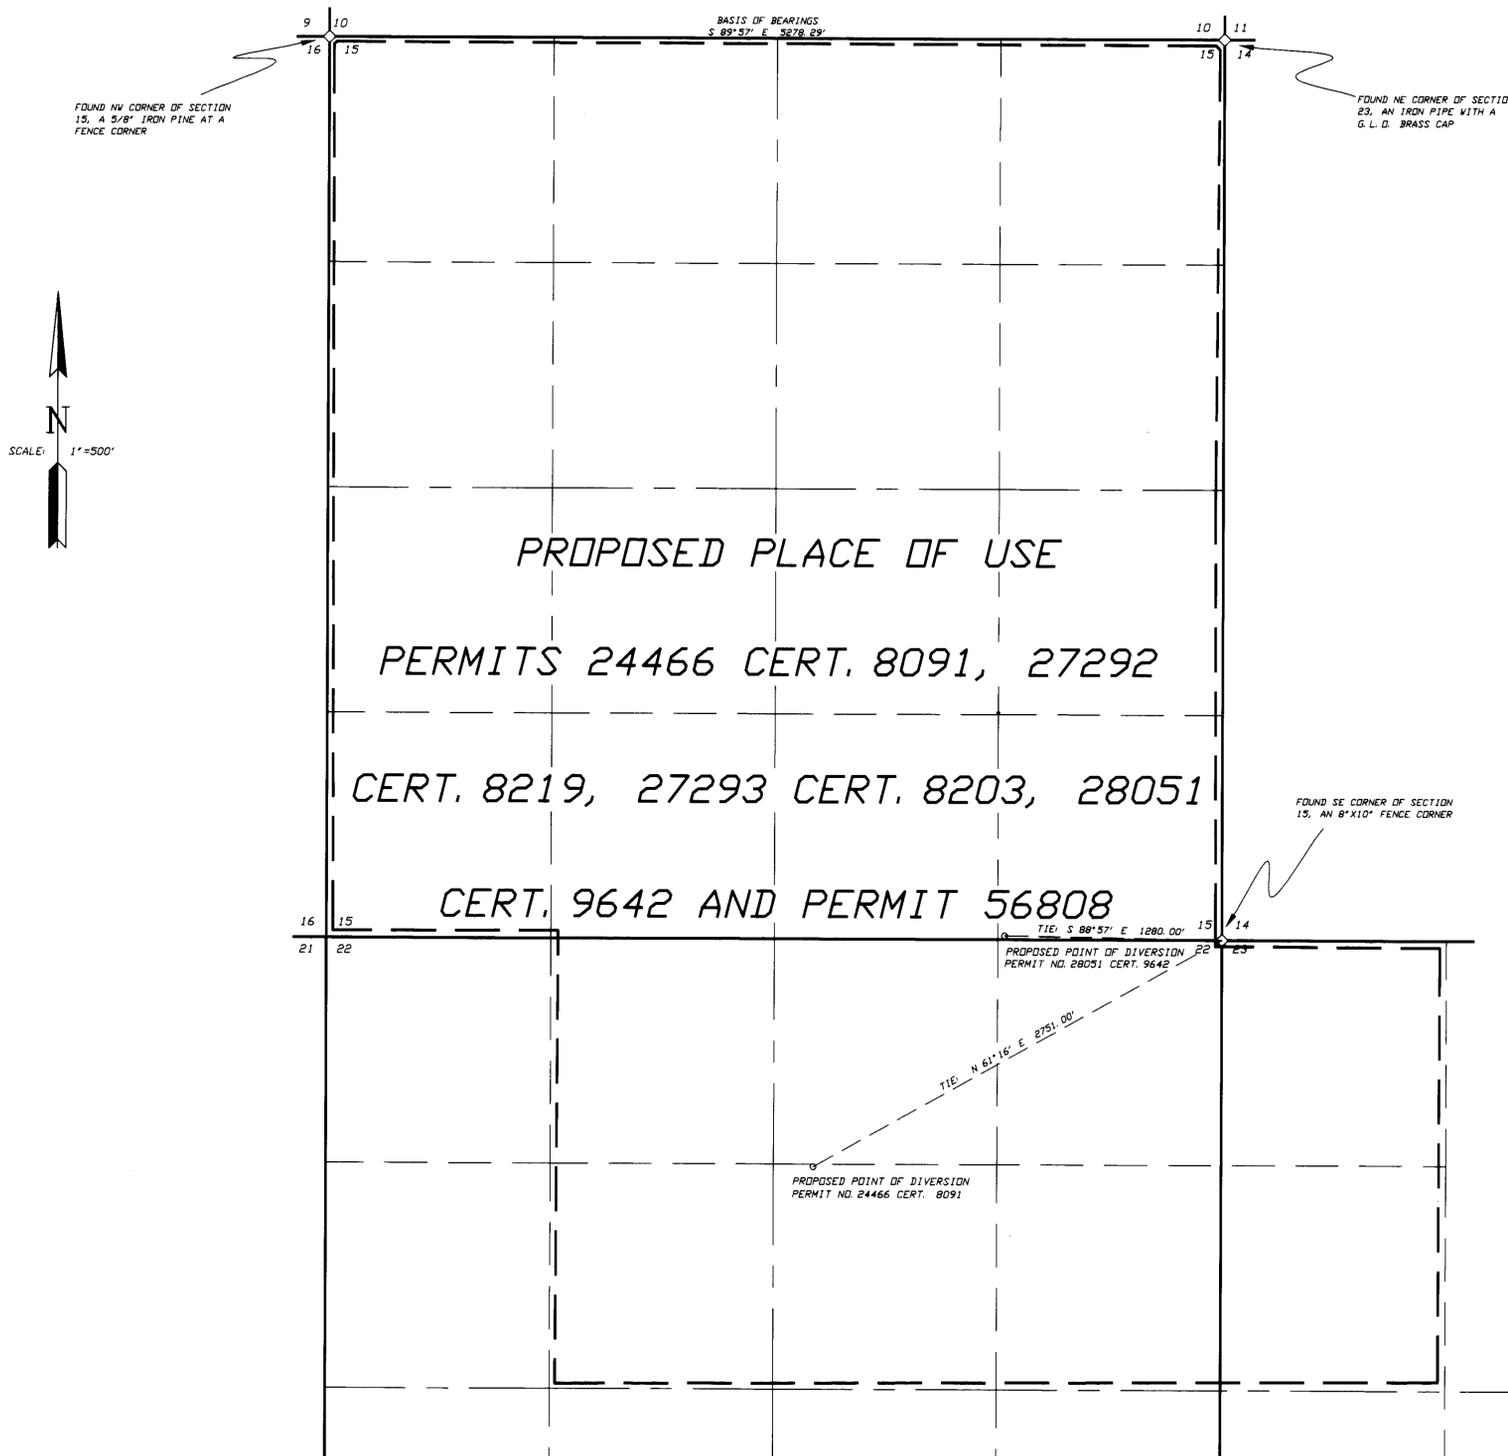


PROPOSED PLACE OF USE  
PERMITS 24466 CERT. 8091, 27292  
CERT. 8219, 27293 CERT. 8203, 28051  
CERT. 9642 AND PERMIT 56808


**BASIS OF BEARINGS**

Basis of Bearings was taken from the Survey Plat of T. 47N., R. 30E., M. D. B. & M., dated July 31st, 1912. The line between the NW corner of Section 15 and the NE corner of Section 15 is S 89° 57' E.

STATE ENGINEER'S USE

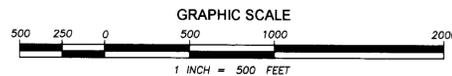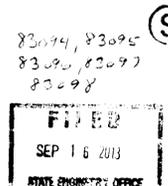

Map To Accompany Applications To Change The Point Of Diversion, Place Of Use & Manner Of Use Of Permits 24466 Cert. 8091 & 28051 Cert. 9642; Change The Place Of Use of Permits 27292 Cert. 8219 & Permit 56808; & Change The Point Of Diversion & Place Of Use Of Permit 27293 Cert. 8203  
**BY DENIO FARMS / G & L CURTI RANCHES LLC**  
**FOR IRRIGATION AND DOMESTIC USE;**  
FROM AN UNDERGROUND SOURCE IN HUMBOLDT COUNTY, NEVADA

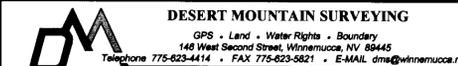

83098 83097 83096 83095 83094