

STATE OF NEVADA
COUNTY OF HUMBOLDT

I, JOHN H. MILTON III, being first duly sworn, depose and say that this map, consisting of one sheet, numbered from 1 to 1, inclusive, has been correctly drawn to the designated scale from field notes of a survey made by me, or under my supervision and direction, on June 10th, 2013; that it truly and correctly represents the proposed location and extent of the works used to divert water from Spring #1 and Spring #2 in Humboldt County, Nevada by JAMES M. BONAVIA PROPERTIES, LLC for stockwatering purposes. That the proposed point of diversion the approximate location and size of the diverting channel or other conduit, the place and manner of use, and the location and names of all other works or streams which are crossed by, or connected with the said works, are fully and correctly designated thereon.



State Water Right Surveyor No. 573


Subscribed and sworn to before me this 19th day of September, 2013.

Doris A. Twichell
DORIS A. TWICHELL
Notary Public in and for Humboldt County,
State of Nevada.
My commission expires on: May 28th, 2013.




- NOTES:
- ◇ Indicates a found section corner, unless otherwise noted.
 - Indicates the boundary of the proposed place of use.

Basis of Bearings was taken from the G.L.D. Survey Plat of T. 45N., R. 39E., M. D. B. & M., dated August 9th, 1883. The line between the NW corner of Section 33 and the NE corner of Section 33 is N 89°43' E.

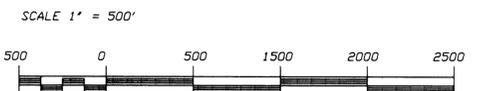


T. 45N., R. 39E.
M. D. B. & M.

PORTION OF SECTION 29 AND 33, T. 45N., R. 39E., M. D. B. & M.

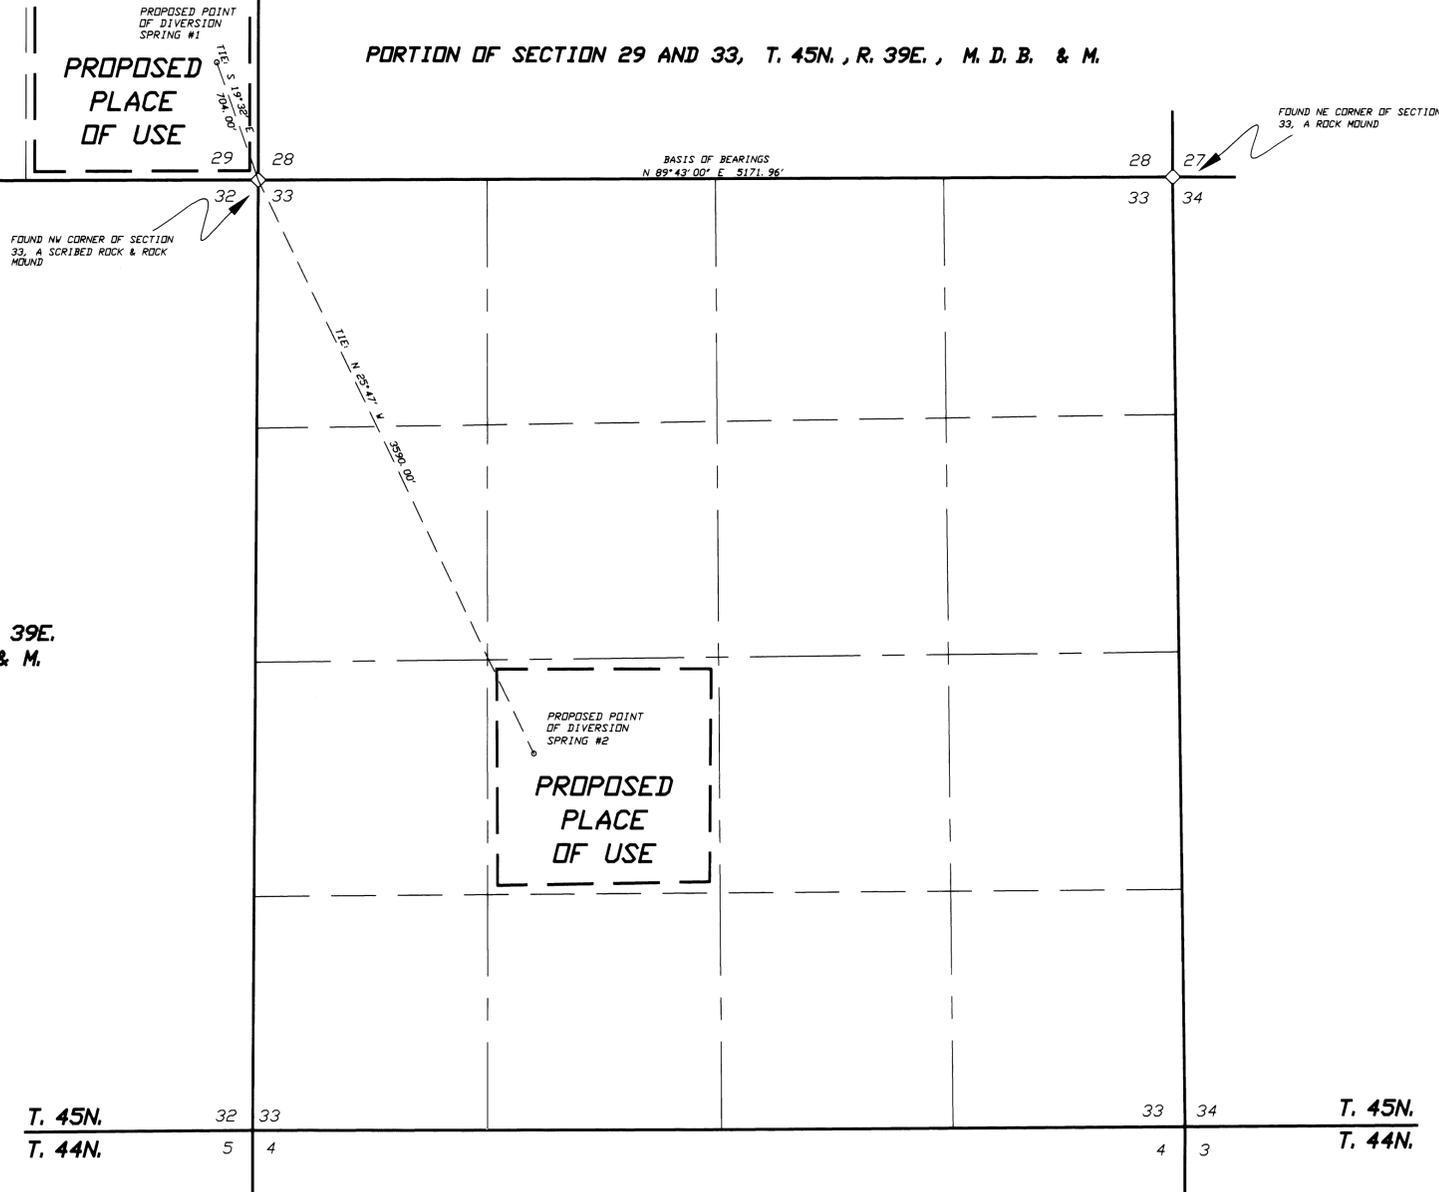

STATE ENGINEER'S USE

83110, 83111

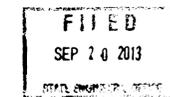

MAP TO ACCOMPANY APPLICATION
TO APPROPRIATE WATER

BY JAMES M. BONAVIA PROPERTIES, LLC

FOR STOCKWATER USE
FROM SPRING #1 AND SPRING #2
IN HUMBOLDT COUNTY, NEVADA

Desert Mountain Surveying
Land and Water Right Surveyors
146 West Second Street
VINNEDUCA, NEVADA 89445 (775) 683-4414