



HIGH DESERT ENGINEERING & SURVEYING
 CONSULTING ENGINEERING & SURVEYING
 640 IDAHO STREET
 ELKO, NEVADA 89801
 (775) 738-4053

W213021

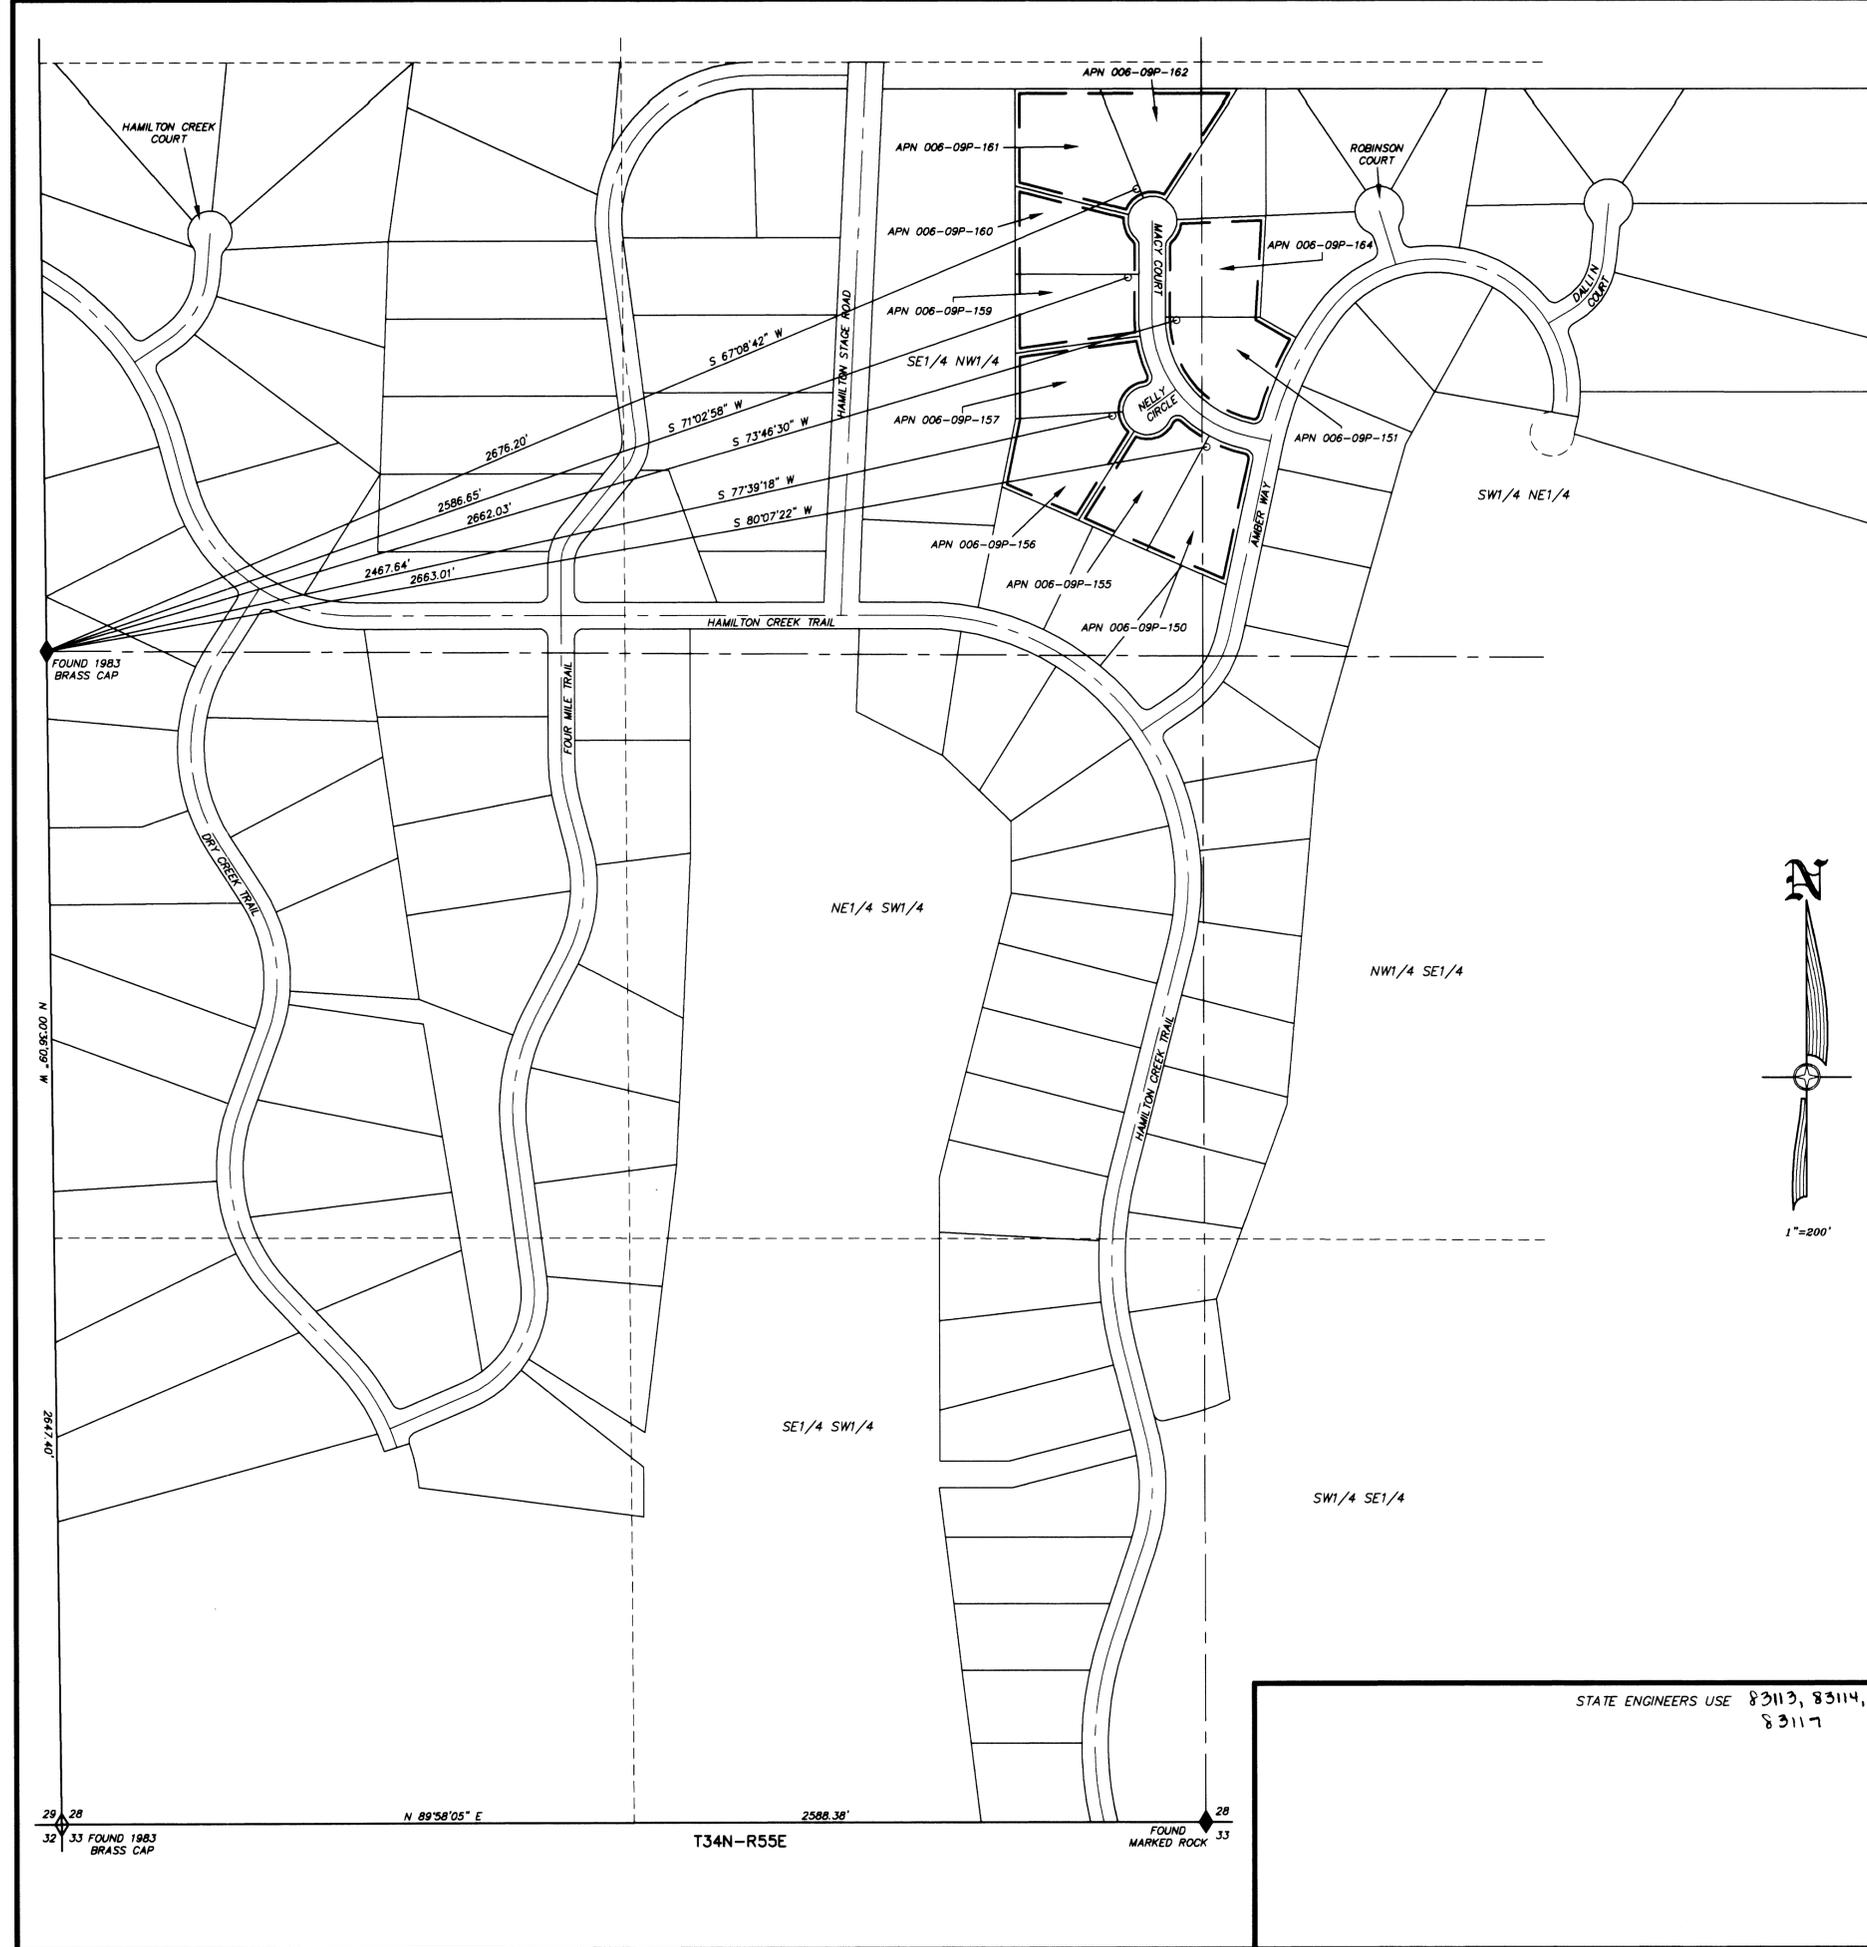

STATE OF NEVADA }
 COUNTY OF ELKO } SS.

I, ROBERT E. MORLEY, BEING FIRST DULY SWORN, DEPOSE AND SAY THAT THIS MAP, CONSISTING OF 1 SHEET, NUMBERED FROM 1 TO 1, INCLUSIVE, HAS BEEN CORRECTLY DRAWN TO THE DESIGNATED SCALE FROM FIELD NOTES OF A SURVEY MADE BY ME, OR UNDER MY SUPERVISION AND DIRECTION, BETWEEN THE 16TH DAY OF SEPTEMBER, 2013, AND THE 17TH DAY OF SEPTEMBER, 2013; THAT IT TRULY AND CORRECTLY REPRESENTS THE PROPOSED LOCATION AND EXTENT OF THE WORKS USED TO DIVERT WATER FROM UNDERGROUND, IN ELKO COUNTY, NEVADA, BY ARTISAN EAST, LLC, FOR QUASI-MUNICIPAL PURPOSES; THAT THE PROPOSED POINT OF DIVERSION, THE APPROXIMATE LOCATION AND SIZE OF THE DIVERTING CHANNEL OR OTHER CONDUIT, ALL RESERVOIRS OR BASINS, THE LOCATION AND NAMES OF ALL OTHER WORKS WHICH WILL CROSS OR CONNECT WITH THE PROPOSED WORKS, AND THE BOUNDARY OF ALL LANDS, SHOWING BY 40-ACRE SUBDIVISIONS THE AREAS PROPOSED TO BE SERVED, ARE FULLY AND CORRECTLY DESIGNATED THEREON.

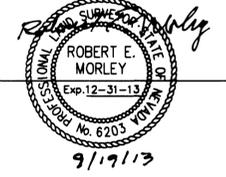

SUBSCRIBED AND SWORN TO BEFORE ME
 THIS 19th DAY OF September, 2013.


Charlene A. Jones
 NOTARY PUBLIC IN AND FOR ELKO COUNTY, NEVADA.
 MY COMMISSION EXPIRES: Feb. 8, 2014



LEGEND

- ◊ = FOUND SECTION CORNER AS NOTED
- ◆ = 1/4 CORNER AS NOTED
- — — — — = PROPOSED PLACE OF USE
- = PROPOSED POINT OF DIVERSION

BASIS OF BEARINGS: THE LINE BETWEEN THE FOUND SOUTHWEST CORNER AND THE FOUND WEST 1/4 CORNER OF SECTION 28, T.34 N., R.55 E., M.D.B. & M., AS SHOWN ON A PARCEL MAP FOR JORDANELLE THIRD MORTGAGE, LLC, ON FILE IN THE OFFICE OF THE ELKO COUNTY RECORDER, ELKO, NEVADA, AS FILE NO. 658715, TAKEN AS N 00° 36' 09" W.

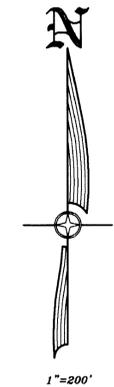

SCALE: 1"=200'

STATE ENGINEERS USE 83113, 83114, 83115, 83116, 83117



MAP TO ACCOMPANY APPLICATION TO APPROPRIATE WATER
 FOR QUASI-MUNICIPAL USE
 BY ARTISAN EAST, LLC
 FROM UNDERGROUND
 IN ELKO COUNTY, NEVADA

29 28 N 89°58'05" E 2588.38' 28 FOUND MARKED ROCK 33
 32 33 FOUND 1983 BRASS CAP T34N-R55E

83117 83116 83115 83114 83113