





FOUND SECTION CORNER
 T. 47 N. 33 34 S87°58'W 12.024' LCTLC
 T. 46 N. 4 3 N89°41'W 1.881' MCS
 M.D.M.
 Chokecherry Spring

MATCHLINE SHT 1/3
 MATCHLINE SHT 2/3

BASIS OF BEARINGS: POSITIONS AND TIES ARE GPS DERIVED, USING NAD 83 DATUM, WITH GPS ACCURACY GREATER THAN +/-3 METERS. SECTION LINE POSITIONS ARE AS SHOWN ON THE PLAT OF SURVEY OF RESPECTIVE TOWNSHIPS BY U.S. GOVERNMENT LAND OFFICE OR BUREAU OF LAND MANAGEMENT.

LEGEND

- PROPOSED PLACE OF USE
- CREEK DRAINAGE
- STOCKWATER TROUGH(S)
- PIPELINE
- POINT OF DIVERSION
- ◇ FOUND CORNER

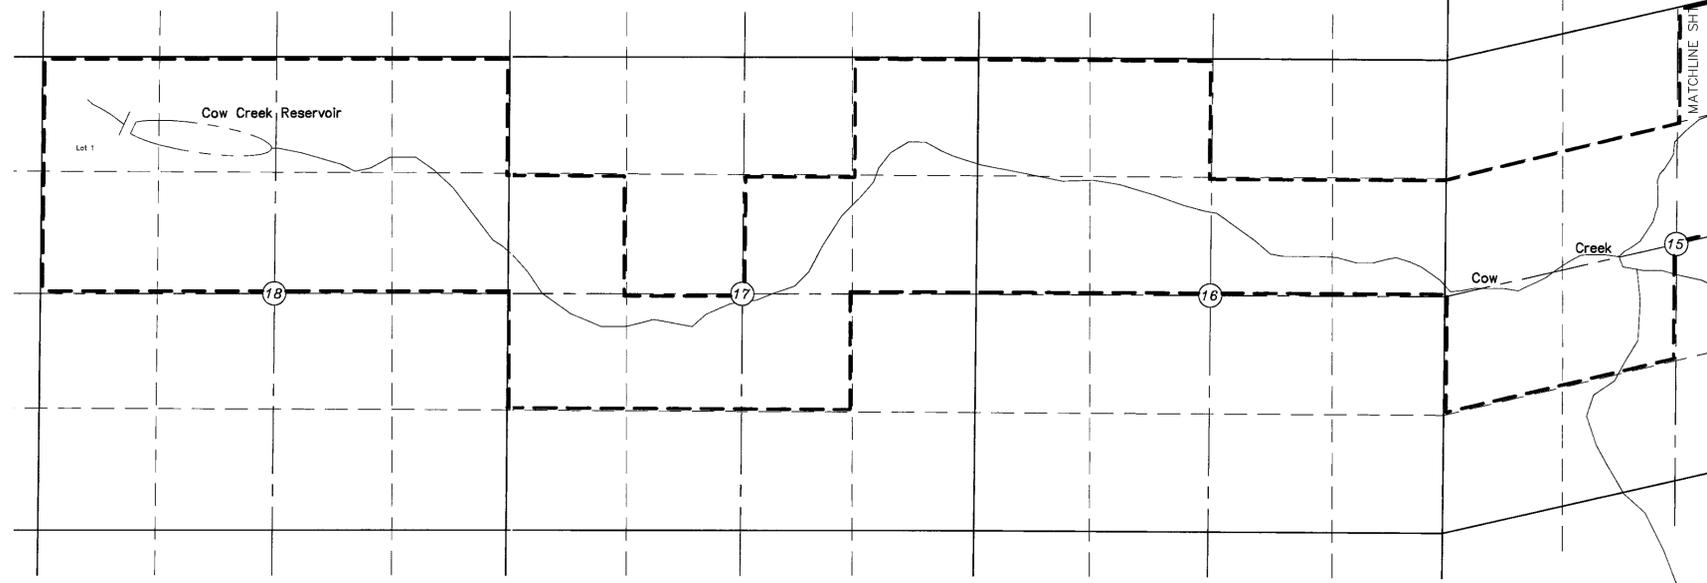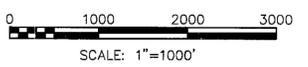

STATE ENGINEER'S USE

PROJECT NO. 2015.001
 DRAWING NO. W12010
 DATE: 02/11/13

CHILTON Engineering and Surveying, LTD
 (775) 738-2121 421 Court Street Elko, Nevada 89801

FILED
 SEP 30 2013
 STATE ENGINEER'S OFFICE

RECEIVED
 2013 SEP 30 PM 2:42
 STATE ENGINEER'S OFFICE




MAP TO ACCOMPANY APPLICATION TO APPROPRIATE WATER STOCK WATER PURPOSES
 for
 by
SALMON RIVER CATTLEMENS ASSOCIATION, INC
 from an UNDERGROUND AND SURFACE SOURCES

in ELKO COUNTY

W12010
 3 OF 3

V10805 V10803 83141 83140 83138 83134 83133 83132

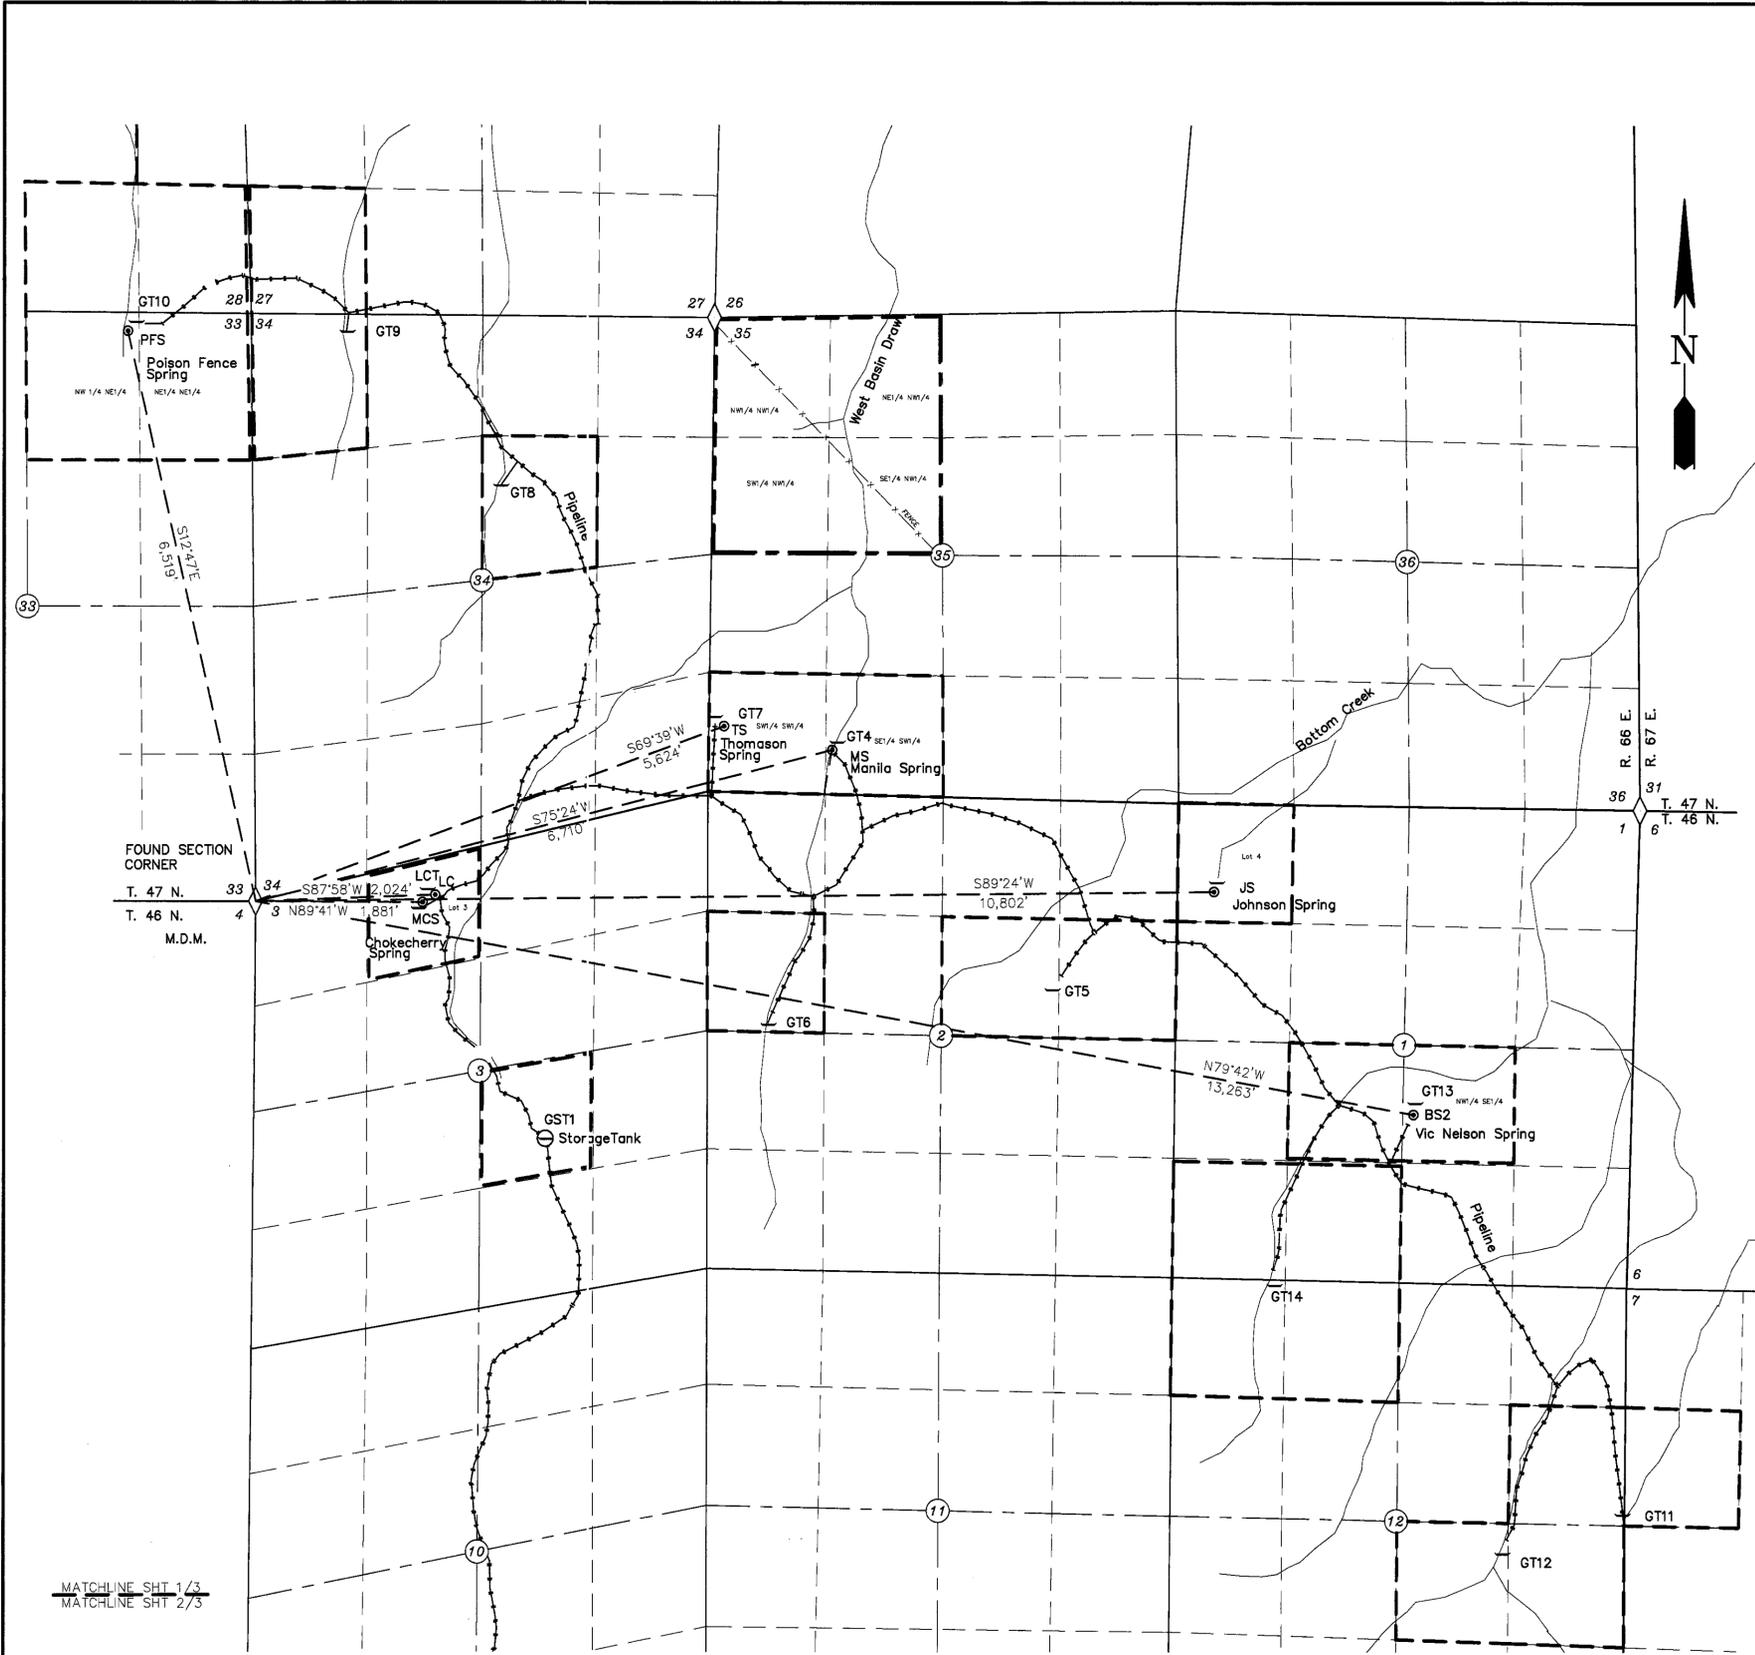

SURVEYOR'S CERTIFICATE

STATE OF NEVADA
 ss.
 COUNTY OF ELKO

I, WILLIAM A. NISBET, BEING FIRST DULY SWORN, DEPOSE AND SAY THAT THIS MAP, CONSISTING OF THREE SHEETS, HAS BEEN CORRECTLY DRAWN TO THE DESIGNATED SCALE FROM FIELD NOTES OF A SURVEY MADE BY ME, OR UNDER MY SUPERVISION AND DIRECTION, ON THE 2ND DAY OF NOVEMBER, 2012; THAT IT TRULY AND CORRECTLY REPRESENTS THE PROPOSED LOCATION AND EXTENT OF THE WORKS USED TO DIVERT WATER FROM UNDERGROUND AND SURFACE SOURCES, IN ELKO COUNTY, BY SALMON RIVER CATTLEMENS ASSOCIATION, INC., FOR STOCK WATERING PURPOSES. THAT THE PROPOSED POINTS OF DIVERSION, THE APPROXIMATE LOCATION AND SIZE OF THE DIVERTING CHANNEL OR OTHER CONDUIT, THE PLACE AND MANNER OF USE, AND THE LOCATION AND NAMES OF ALL OTHER WORKS OR STREAMS WHICH ARE CROSSED BY, OR CONNECTED WITH THE SAID WORKS, ARE FULLY AND CORRECTLY DESIGNATED THEREON.



William A. Nisbet
 WILLIAM A. NISBET, STATE WATER RIGHT SURVEYOR 3865

NOTARY PUBLIC CERTIFICATE

SUBSCRIBED AND SWORN TO BEFORE ME THIS 19 DAY OF August, 2013, BY WILLIAM A. NISBET.




Coralee Grishold
 NOTARY PUBLIC IN AND FOR ELKO COUNTY, NEVADA

BASIS OF BEARINGS: POSITIONS AND TIES ARE GPS DERIVED, USING NAD 83 DATUM, WITH GPS ACCURACY GREATER THAN +/-3 METERS. SECTION LINE POSITIONS ARE AS SHOWN ON THE PLAT OF SURVEY OF RESPECTIVE TOWNSHIPS BY U.S. GOVERNMENT LAND OFFICE OR BUREAU OF LAND MANAGEMENT.

LEGEND

- PROPOSED PLACE OF USE
- CREEK DRAINAGE
- STOCKWATER TROUGH(S)
- PIPELINE
- ⊙ POINT OF DIVERSION
- ◇ FOUND CORNER

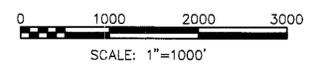

MATCHLINE SHT 1/3
 MATCHLINE SHT 2/3

PROJECT NO. 2015.001
 DRAWING NO. W12010
 DATE: 02/11/13
 REVISED: 08/15/13
CHILTON Engineering and Surveying, LTD
 (775) 738-2121 421 Court Street Elko, Nevada 89801

STATE ENGINEER'S USE

38133-73142

FILED
 SEP 30 2013
 STATE ENGINEER'S OFFICE

RECEIVED
 2013 SEP 30 PM 2:44
 STATE ENGINEER'S OFFICE


MAP TO ACCOMPANY APPLICATION TO APPROPRIATE WATER STOCK WATER PURPOSES

for
 by
 SALMON RIVER CATTLEMENS ASSOCIATION, INC
 from an UNDERGROUND AND SURFACE SOURCES

in
 ELKO COUNTY

W12010
 1 OF 3

V10805 V10803 83142 83139 83137 83136 83135 83133 83132

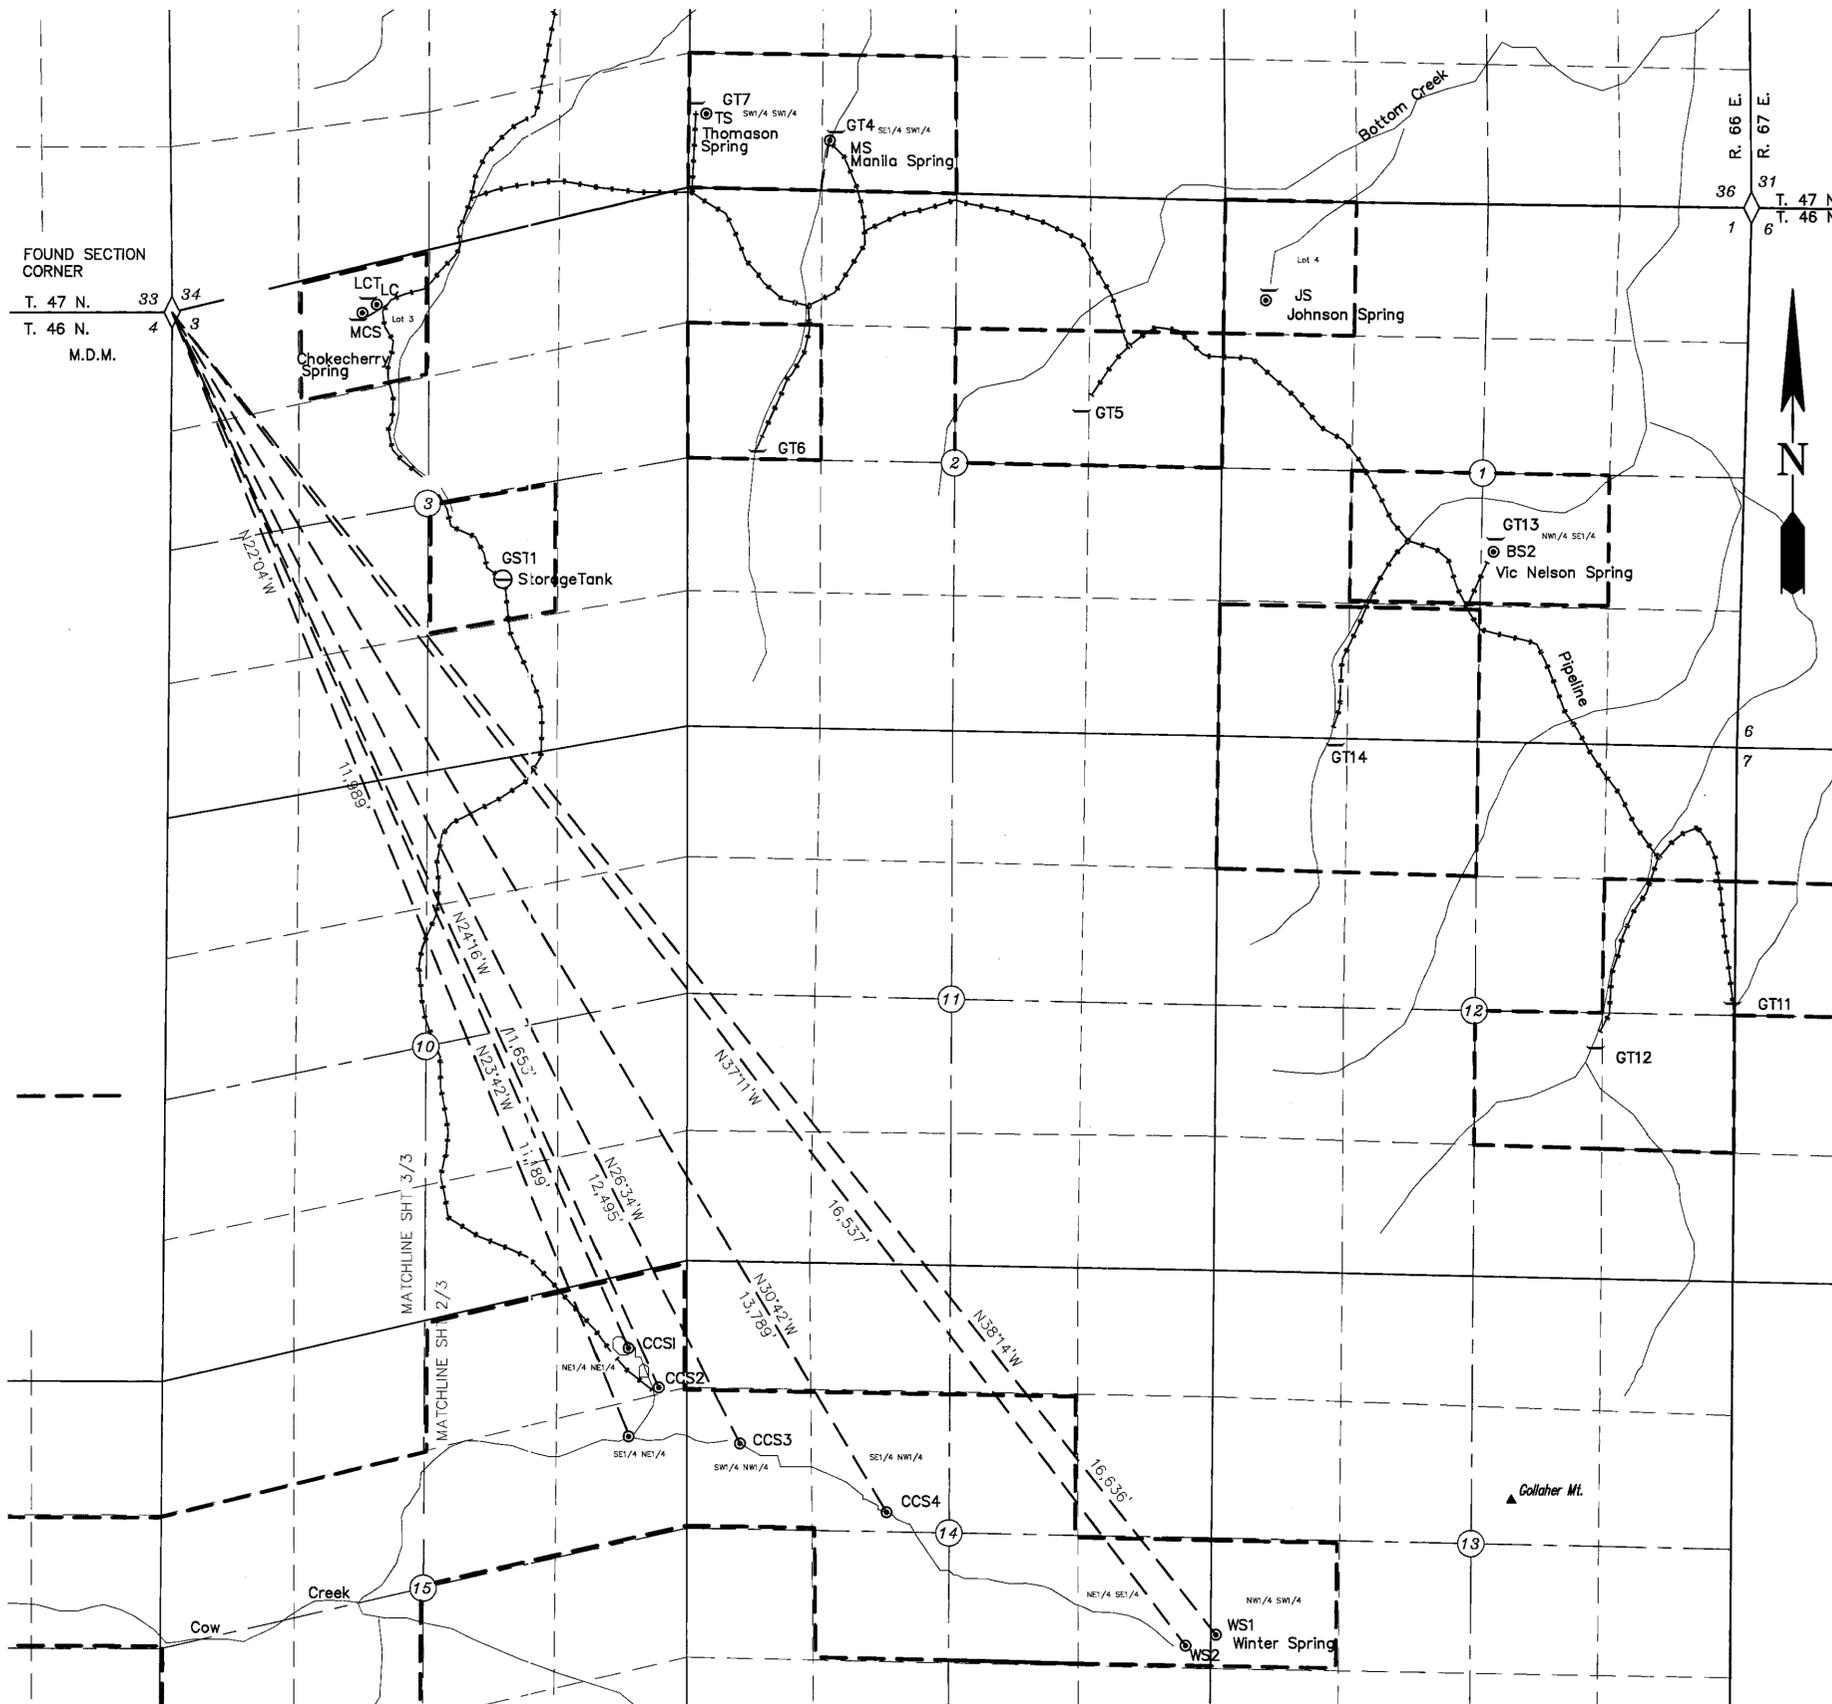

BASIS OF BEARING: POSITIONS AND TIES ARE GPS DERIVED, USING NAD 83 DATUM, WITH GPS ACCURACY GREATER THAN +/- 3 METERS. SECTION LINE POSITIONS ARE AS SHOWN ON THE PLAT OF SURVEY OF RESPECTIVE TOWNSHIPS BY U.S. GOVERNMENT LAND OFFICE OR BUREAU OF LAND MANAGEMENT.

LEGEND

- PROPOSED PLACE OF USE
- CREEK DRAINAGE
- - - STOCKWATER TROUGH(S)
- ++++ PIPELINE
- POINT OF DIVERSION
- ◇ FOUND CORNER

