



SECTION 28 AND PORTIONS OF SECTIONS 27, 33 AND 34,
TOWNSHIP 14 NORTH, RANGE 43 EAST

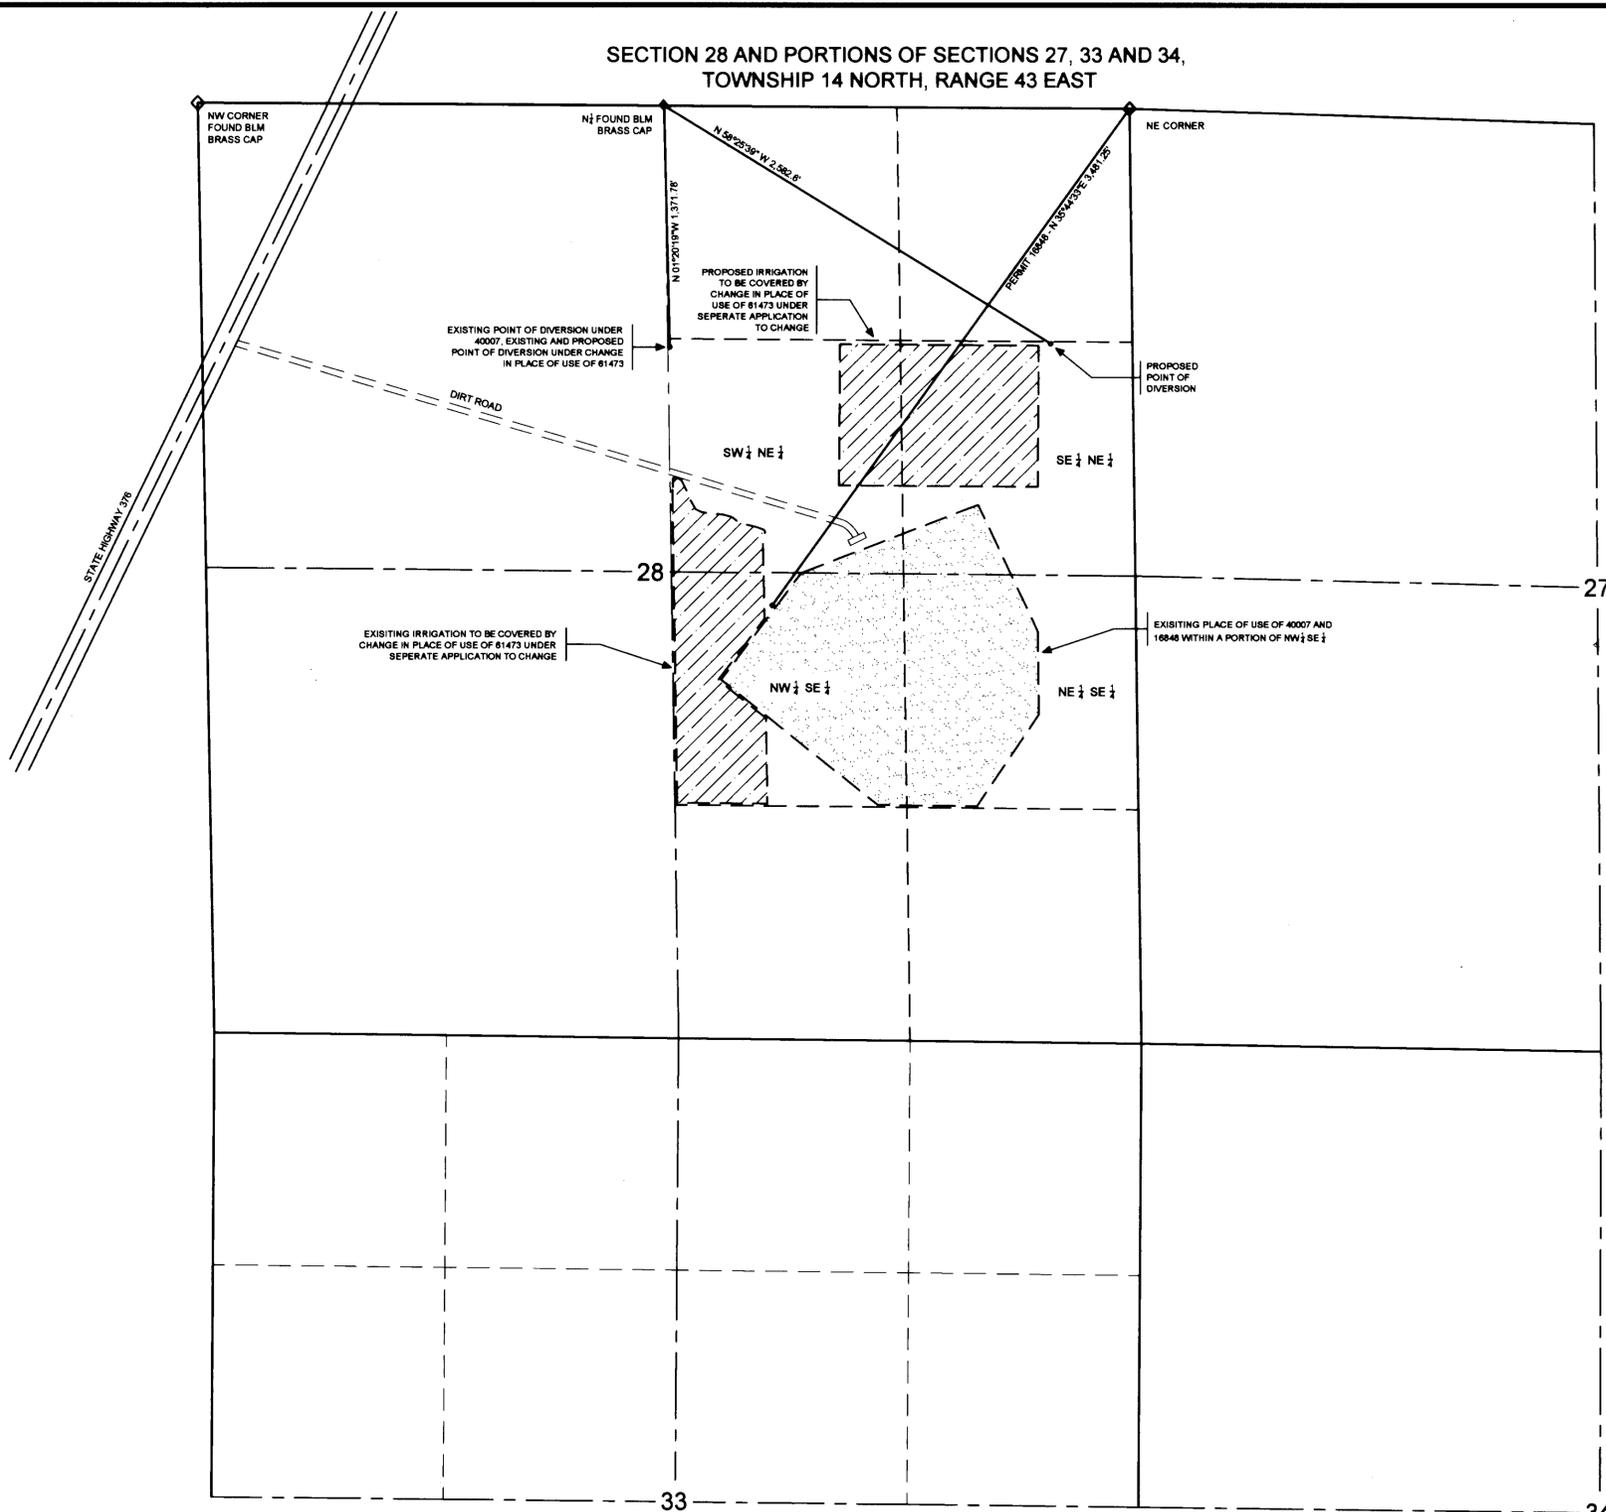

STATE OF NEVADA)
) S.S.
COUNTY OF CLARK)

I, ROBERT COACHE, P.E., BEING FIRST DULY SWORN, DEPOSE AND SAY THAT THIS MAP CONSISTING OF ONE SHEET, HAS BEEN CORRECTLY DRAWN TO THE DESIGNATED SCALE FROM FIELD NOTES OF A SURVEY MADE BY ME, OR UNDER MY SUPERVISION AND DIRECTION ON THE 27TH DAY OF MAY 2013. THAT IT TRULY AND CORRECTLY REPRESENTS THE EXISTING AND PROPOSED LOCATION AND EXTENT OF THE WORKS USED TO DIVERT WATER FROM AN UNDERGROUND SOURCE IN NYE COUNTY, NEVADA BY MCLEOD RANCH & FISHERY LLC FOR IRRIGATION PURPOSES. THAT THE PROPOSED POINT OF DIVERSION AND PLACE OF USE ARE FULLY AND CORRECTLY DESIGNATED HEREON.

Robert A. Coache
ROBERT COACHE, P.E.
STATE WATER RIGHT SURVEYOR
CERTIFICATE No. 1005

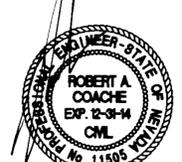

10-2-13

SUBSCRIBED AND SWORN TO BEFORE ME THIS 2nd DAY OF OCTOBER 2013

Tracy A. Meter
FOR SAID COUNTY AND STATE
MY APPOINTMENT EXPIRES June 12, 2015



PROPOSED PLACE OF USE:

85.6 ACRES TOTAL - IDENTIFIED AS 19.41 ACRES UNDER 16848 WITHIN THE PLACE OF USE OF 40007, 47.0 ACRES UNDER 40007 OF WHICH 27.59 ACRES ARE NON SUPPLEMENTAL TO 16848 AND 38.6 ACRES PROPOSED UNDER CHANGE IN PLACE OF USE OF 61473) WITHIN A PORTION OF THE SW 1/4 NE 1/4, SE 1/4 NE 1/4 AND THE NW 1/4 SE 1/4 OF SECTION 28 TOWNSHIP 14 NORTH, RANGE 43 EAST, M.D.B.&M. NYE COUNTY, NEVADA



NORTH

GRAPHIC SCALE



(IN FEET)
1 inch = 500 ft.

LEGEND

- 1/4 CORNER (OR 1/16 CORNER) FOUND AS SHOWN
- SECTION CORNER FOUND AS SHOWN
- PROPOSED PLACE OF USE
- EXISTING PLACE OF USE
- SECTION LINE
- 1/4 SECTION LINE
- 1/16 SECTION LINE
- AREA TO BE IRRIGATED BY CHANGE IN POU OF 61473
- EXISTING IRRIGATION UNDER 16848 (POR) AND 40007

BASIS OF BEARING:

NORTH 89°01' WEST - BEING THE NORTH LINE OF THE NORTHWEST QUARTER (NW 1/4) OF SECTION 28, TOWNSHIP 14 NORTH, RANGE 43 EAST, M.D.B.&M., NYE COUNTY, NEVADA AS SHOWN ON RECORD OF SURVEY 26340 IN THE OFFICE OF THE NYE COUNTY RECORDER, NYE COUNTY, NEVADA

STATE ENGINEER'S USE



RECEIVED
OCT 03 AM 9:34
STATE ENGINEER'S OFFICE

Hydrotech Consulting Services, LLC
4280 North Tioga Way
Las Vegas, Nevada 89129

MAP
TO ACCOMPANY APPLICATION
TO APPROPRIATE (DIVERSION RATE ONLY)
FOR IRRIGATION PURPOSES
FROM AN UNDERGROUND SOURCE
IN NYE COUNTY, NEVADA
BY MCLEOD RANCH & FISHERY LLC