

Zephyr Cove
 212 Elk Point Rd., Ste. 443
 Zephyr Cove, NV 89448-8020
 775-588-7500

Carson City
 340 N. Minnesota St.
 Carson City, NV 89703-4152
 775-883-1600


**Engineering • Surveying • Water Rights
 Resources & Environmental Services**
 www.rci-nv.com



JOB NO.	12-235-1
DATE	11-4-13
DRAWN	TLR
CHECKED	BRS
REVISED	

**STATE OF NEVADA } S.S.
 CARSON CITY }**



I, TIMOTHY L. RUSSELL, BEING FIRST DULY SWORN, DEPOSE AND SAY THAT THIS MAP, CONSISTING OF ONE SHEET, NUMBERED 1 OF 1 INCLUSIVE, HAS BEEN CORRECTLY DRAWN TO THE DESIGNATED SCALE FROM FIELD NOTES OF SURVEYS MADE UNDER MY SUPERVISION AND DIRECTION, AUGUST 16TH, 2013 AND FROM RECORDS FILED IN WASHOE COUNTY AND THE OFFICE OF THE STATE ENGINEER; THAT IT TRULY AND CORRECTLY REPRESENTS THE PROPOSED LOCATION AND EXTENT OF THE WORKS USED TO DIVERT WATER FROM AN UNDERGROUND SOURCE IN WASHOE COUNTY, NEVADA BY JOHN E. DOOLEY III AND JESSICA DOOLEY, TRUSTEES OF THE JJ DOOLEY FAMILY TRUST DATED MARCH 28TH, 2005 FOR IRRIGATION PURPOSES. THAT THE PROPOSED POINT OF DIVERSION, THE APPROXIMATE LOCATION AND SIZE OF THE DIVERTING CHANNEL OR OTHER CONDUIT, ALL RESERVOIRS OR BASINS, THE LOCATION AND NAMES OF ALL OTHER WORKS WHICH WILL CROSS OR CONNECT WITH THE PROPOSED WORKS, AND THE BOUNDARY OF ALL LANDS, SHOWING BY 40-ACRE SUBDIVISIONS THE AREAS PROPOSED TO BE SERVED, ARE FULLY AND CORRECTLY DESIGNATED THEREON.

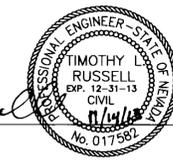

Timothy Russell
 STATE WATER RIGHT SURVEYOR NO. 1269

SUBSCRIBED AND SWORN TO BEFORE ME ON THIS 14th DAY OF November, 2013.

Shawnee L. Clayson
 NOTARY PUBLIC IN AND FOR CLON COUNTY
 MY COMMISSION EXPIRES: JANUARY 11, 2014

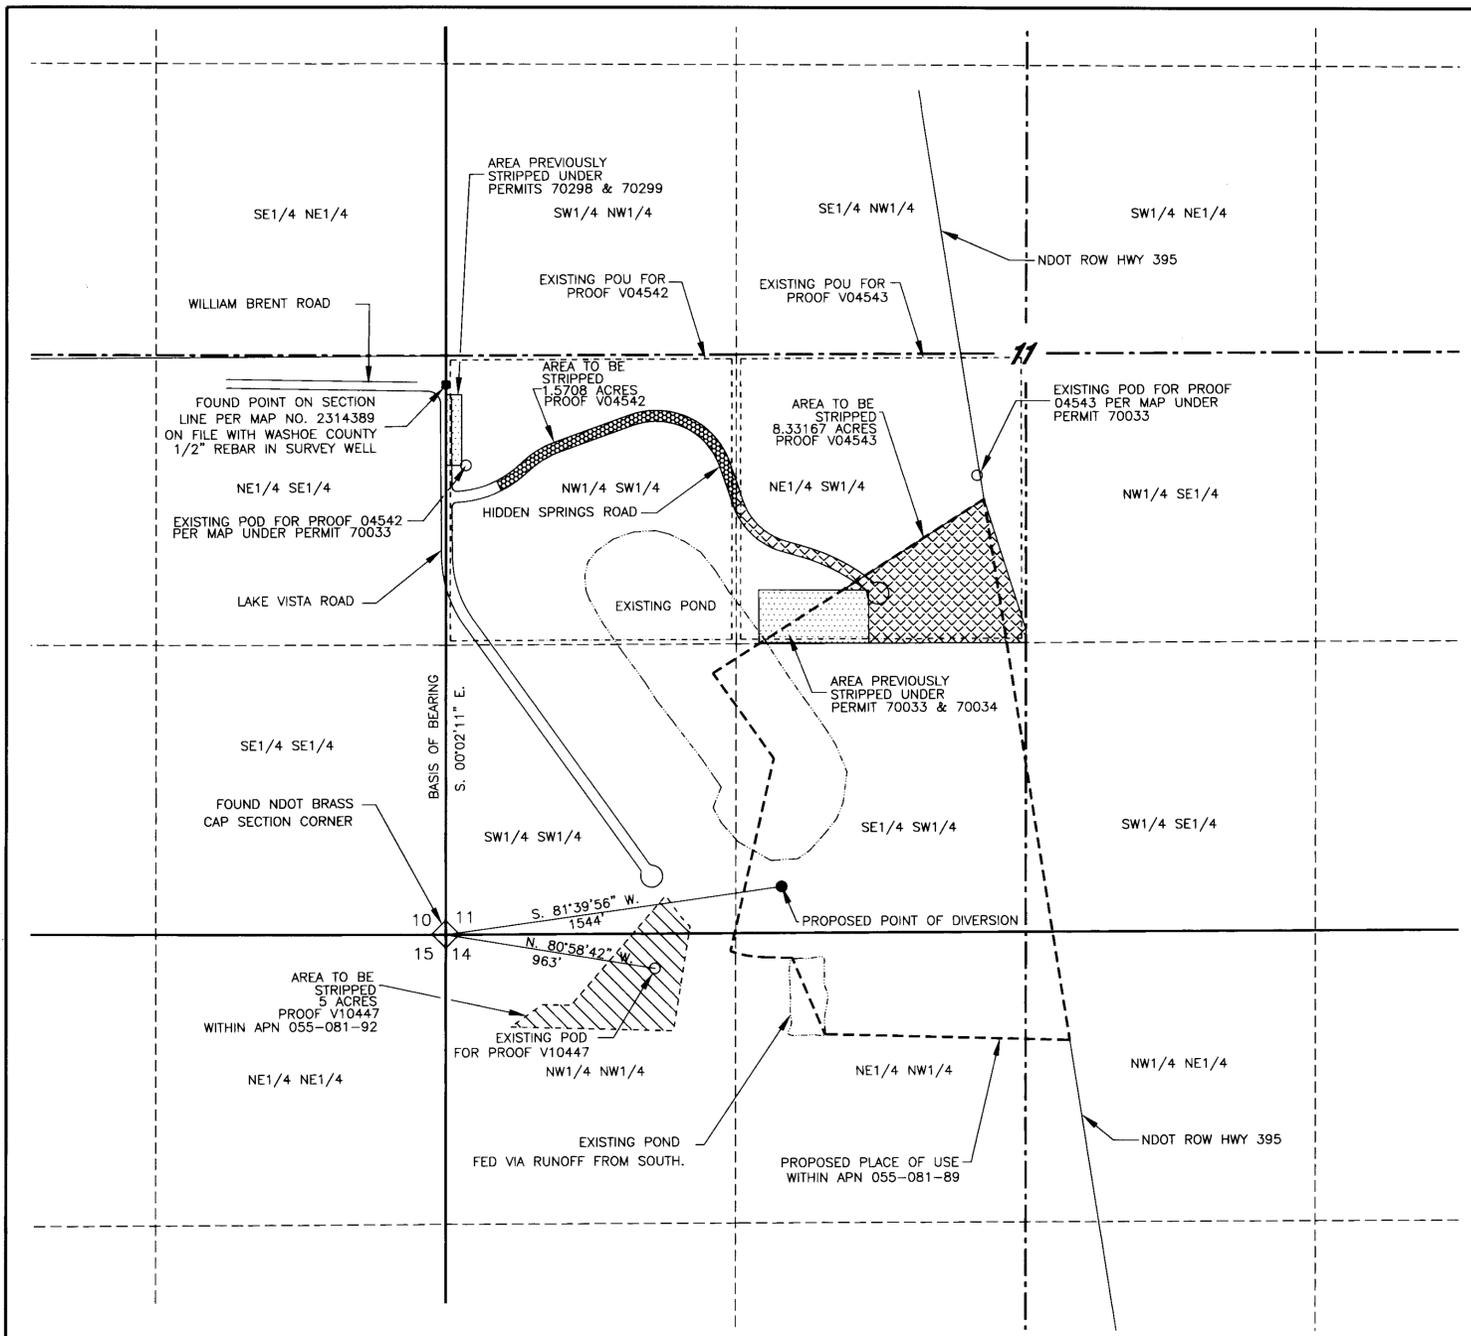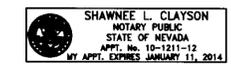


T. 16N., R. 19E. M.D.M.


**PROPOSED PLACE OF USE WITHIN THE
 E1/2SW1/4 AND SW1/4SE1/4 OF SECTION 11, T. 16N., R. 19E. M.D.M., AND THE
 NE1/4NW1/4, NW1/4NW1/4 AND NW1/4NE1/4 OF SECTION 14, T. 16N., R. 19E. M.D.M.**

- LEGEND:**
- EXISTING POINT OF DIVERSION
 - PROPOSED POINT OF DIVERSION
 - ◇ SECTION CORNER, FOUND AS NOTED
 - ◆ 1/4, OR 1/16 CORNER, FOUND AS NOTED
 - PROPOSED PLACE OF USE
 - - - EXISTING PLACE OF USE FOR PROOFS V04542 AND V04543
 - ▨ AREA TO BE STRIPPED V04542
 - ▩ AREA TO BE STRIPPED V04543
 - ▧ AREA TO BE STRIPPED V010447

BASIS OF BEARING:
 BASIS OF BEARING IS THE LINE BETWEEN THE SW CORNER OF SECTION 11, T.16. N., R.19. E. AND A 1/2" REBAR IN SURVEY WELL AT THE INTERSECTION OF WILLIAM BRENT ROAD AND HIDDEN LAKE ROAD AS SHOWN ON THE FINAL MAP OF THE DIVISION OF LAND INTO LARGE PARCELS FOR R.W. GEORGE ASSOCIATES, FILE NO. 2314389 OF THE WASHOE COUNTY RECORDER'S OFFICE. S. 00°02'11" E.

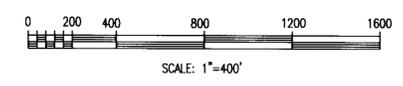

STATE ENGINEER'S USE

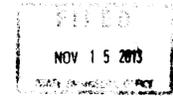

AMENDED MAP
 TO ACCOMPANY APPLICATION TO CHANGE THE POINT OF DIVERSION AND PLACE OF USE UNDER PROOF V10447 AND A PORTION OF PROOFS V04542, V04543, & PERMIT 68104 BY
John E. Dooley III & Jessica Dooley
Trustees of the JJ Dooley Family Trust
dated March 28, 2005
 FOR IRRIGATION PURPOSES FROM AN UNDERGROUND SOURCE, IN WASHOE COUNTY, NEVADA