


T.2 N., R.58 E., M.D.B. & M.

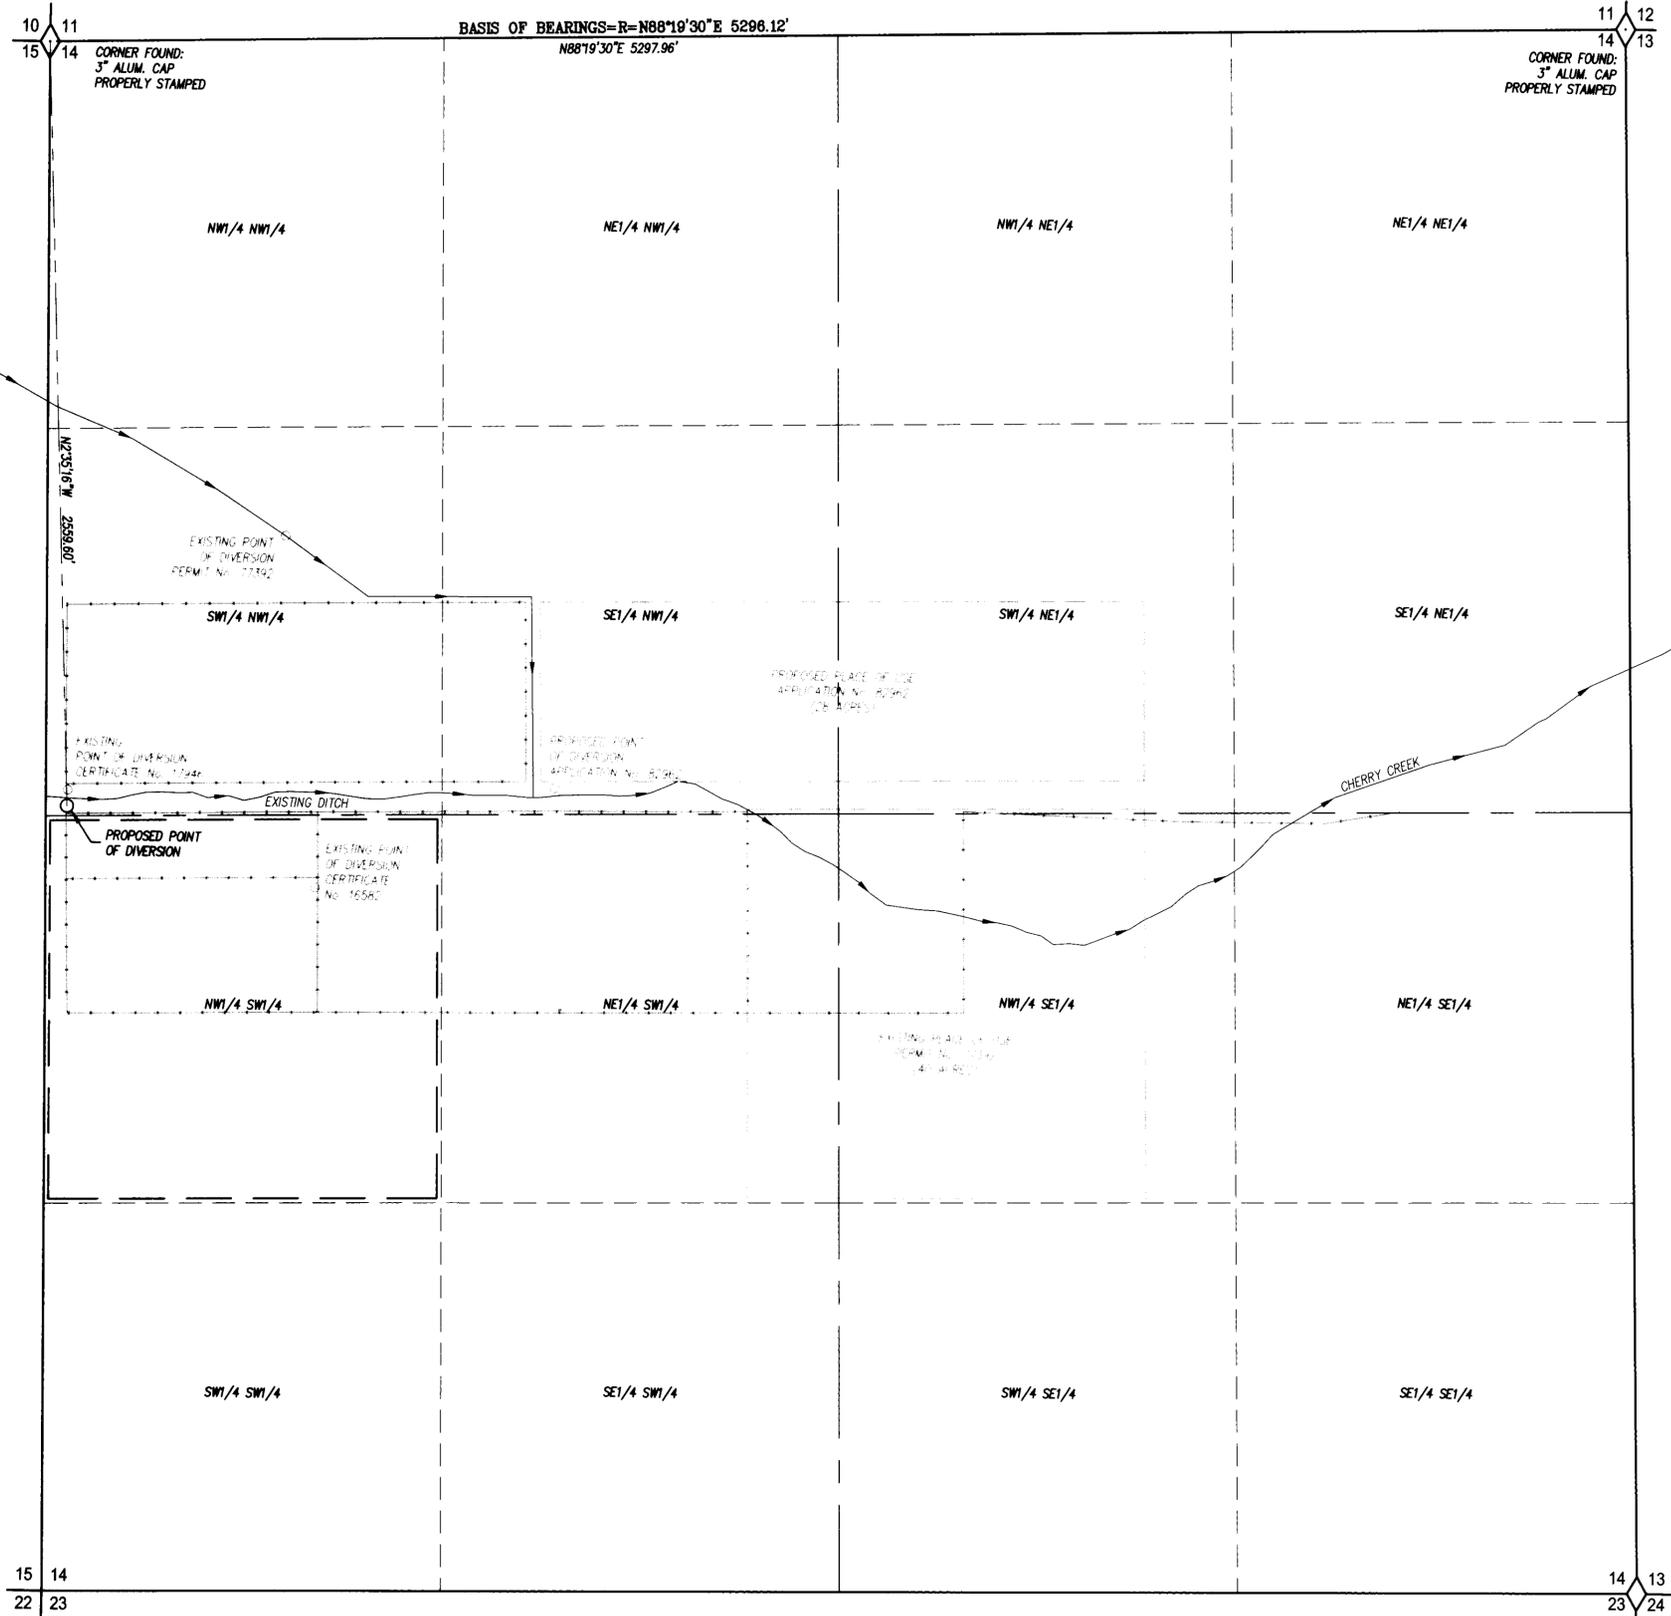


LEGEND

PROPOSED PLACE OF USE =
 EXISTING PLACE OF USE =
 EXISTING FENCE =

SURVEYOR'S CERTIFICATE

STATE OF NEVADA }
 County of White Pine } ss.

I, Erni W. Almberg, Jr., being first duly sworn, depose and say that this map, consisting of one sheet, has been correctly drawn to the designated scale from field notes of a survey made by me, or under my supervision and direction, on the 22nd day of March, 2010; that it truly and correctly represents the proposed location and extent of the works used to divert water from an underground source, in Lincoln County, Nevada by the Michael Heizer for stockwater purposes. That the proposed point of diversion, the approximate location and size of the diverting channel or conduit, the place and manner of use, and the location and names of all other works or streams which are crossed by, or connected with the said works, are fully and correctly designated thereon.

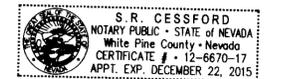


Subscribed and sworn to before me this 21st day of October, 2013.

S. R. Cressford
 Notary Public in and for White Pine County, Nevada.

BASIS OF BEARINGS

N. 88°19'30" E., being the North Line of Section 14, Township 2 North, Range 58 East, M.D.B. & M. as shown on Parcel Map Recorded March 25, 1998 under File No. 110745, Book Plat B, Page 98, in the Office of the Lincoln County Recorder.

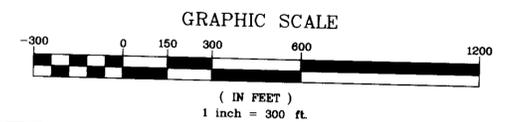

STATE ENGINEER'S USE 83197

FILED
 OCT 24 2013
 STATE ENGINEER'S OFFICE

FOR **STOCKWATER**
 BY **Michael Heizer**
 FROM **UNDERGROUND**
 IN **LINCOLN COUNTY, NEVADA**

BASIN JOB #1003008

B Basin
 Engineering
 Consulting Engineers & Land Surveyors
 1070 E. Altman Street, Elko, NV 89501
 Phone: (775) 289-9800 Fax: (775) 289-9802