

SECTIONS 2, 11, 14 23, T. 45N., R. 33E., M. D. B. & M.

T. 45N., R. 33E.,
M. D. B. & M.



STATE OF NEVADA
COUNTY OF HUMBOLDT

I, JOHN H. MILTON III, being first duly sworn, depose and say that this map, consisting of two sheets, numbered from 1 to 2, inclusive, has been correctly drawn to the designated scale from field notes of a survey made by me, or under my supervision and direction, between the 17th day of April, and the 18th day of April, 2013; that it truly and correctly represents the proposed location and extent of the works used to divert water from an underground source in Humboldt County, Nevada by JAMES R. BUELL, VMD for irrigation purposes to change the place of use and the point of diversion of a portion of Permits 65606, 65607, 65608 and 65609 and to change the place of use & the manner of use of Permit 78003. That the proposed point of diversion, the approximate location and size of the diverting channel or other conduit, all reservoirs or basins, the location and names of all other works which will cross or connect with the proposed works, and the boundary of all lands, showing by 40-acre subdivisions the areas proposed to be served, are fully and correctly designated thereon.

Subscribed and sworn to before me this 23rd day of October, 2013.



Doris A. Twichell

DORIS A. TWICHELL
Notary Public in and for Humboldt County, State of Nevada.
My commission expires on: May 28th, 2013.



10-23-13

State Water Right Surveyor No. 573

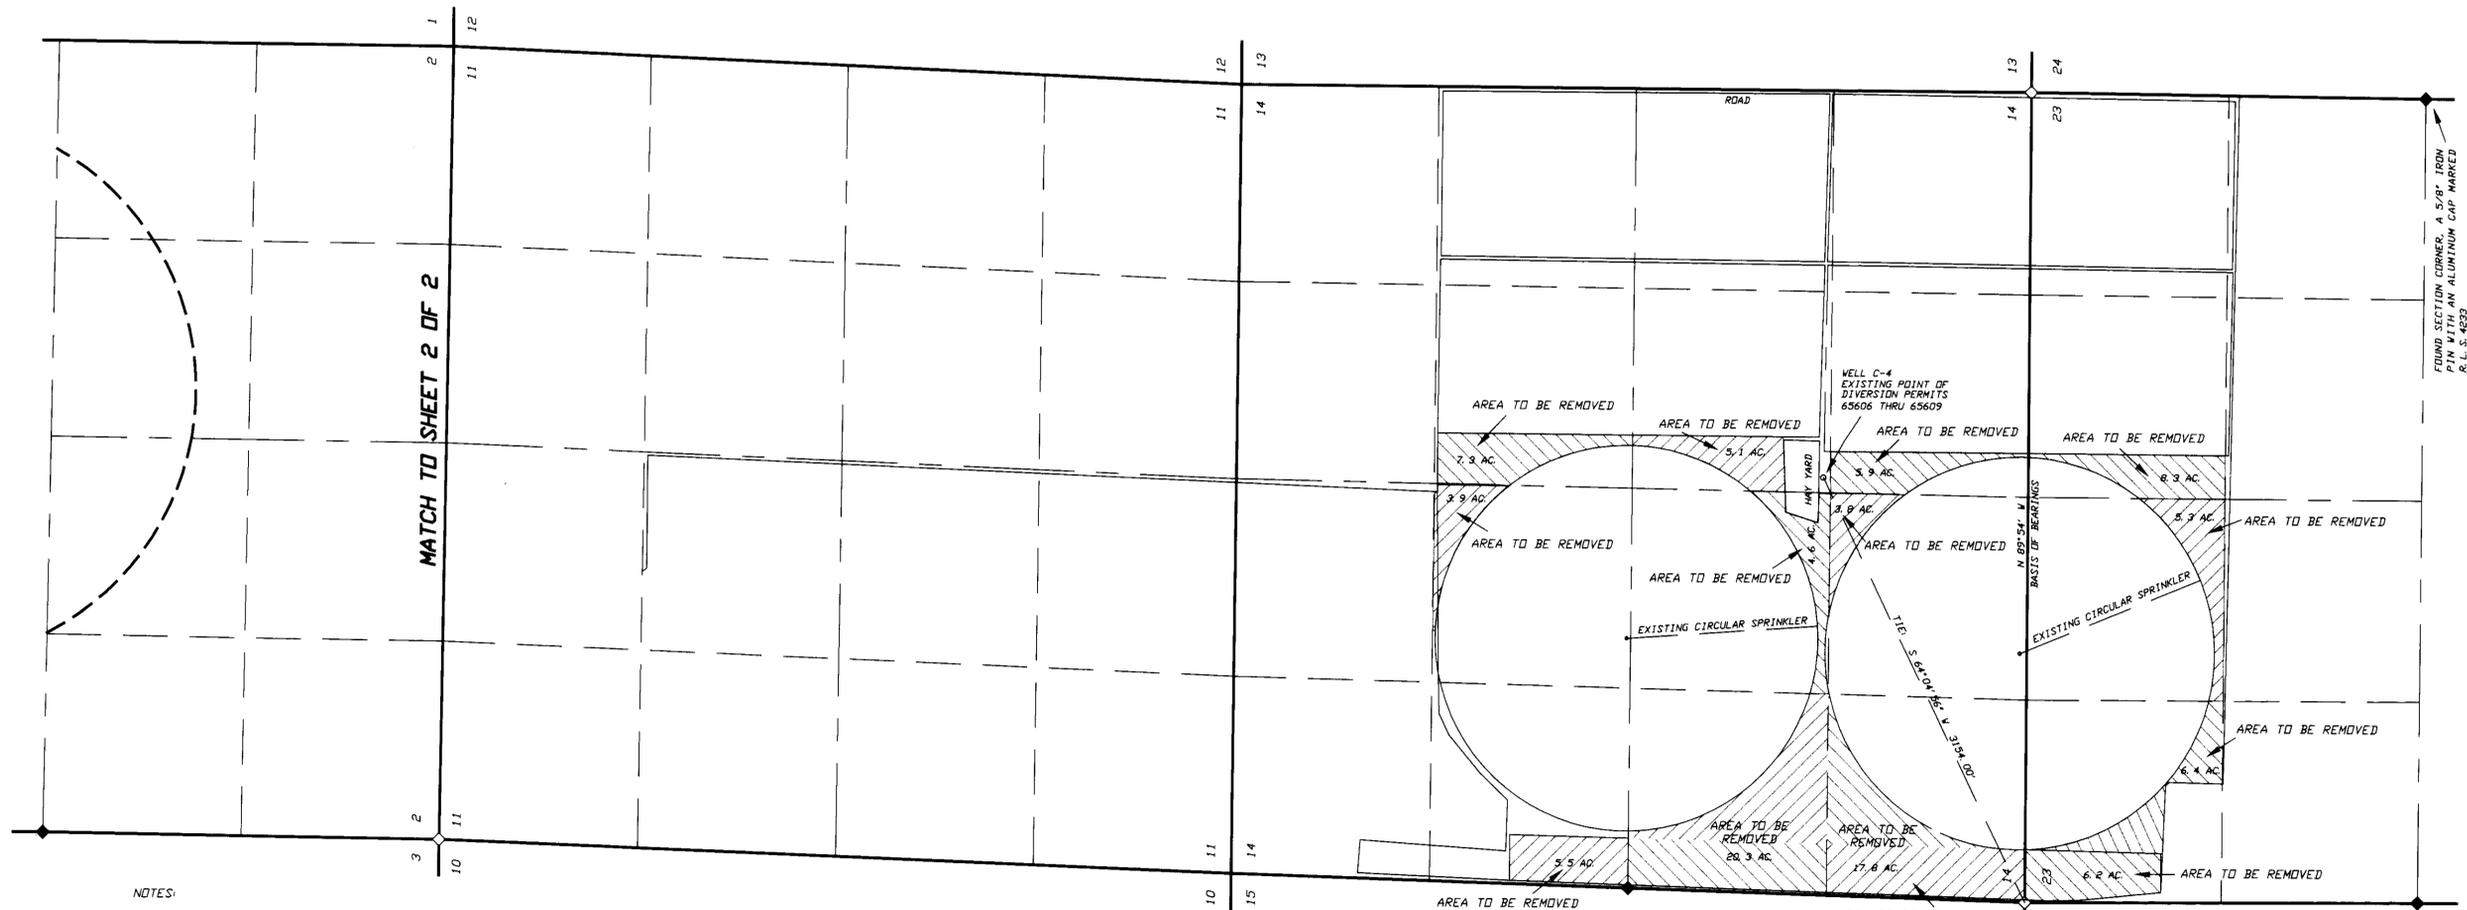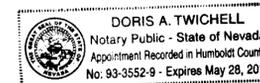

NOTES:

- ◊ Indicates a found section corner, an iron pipe with a B.L.M. brass cap, unless otherwise noted.
- ◆ Indicates a found 1/4 section corner, an iron pipe with a B.L.M. brass cap, unless otherwise noted.


Basis of Bearings was taken from the B.L.M. Dependent Resurvey Plat of T. 45N., R. 33E., M. D. B. & M. which was approved on April 26th, 1960. The line between the NE corner of Section 23, T. 45N., R. 33E., M. D. B. & M. and the NW corner of said Section 23 was assumed to be N 89° 54' W.

- Indicates the boundary of the area to be removed.
- Indicates the boundary of the proposed place of use.
- Indicates the boundary of the existing place of use.



SHEET 1 OF 2

STATE ENGINEER'S USE
83198, 83199, 83200,
83201, 83202


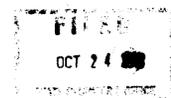


MAP TO ACCOMPANY APPLICATION TO CHANGE THE PLACE OF USE & THE POINT OF DIVERSION OF A PORTION OF PERMIT NOS. 65606, 65607, 65608 & 65609 & THE PLACE OF USE AND THE MANNER OF USE OF PERMIT NO. 78003
BY JAMES R. BUELL, VMD
FOR IRRIGATION USE FROM UNDERGROUND SOURCE IN HUMBOLDT COUNTY, NEVADA

Desert Mountain Surveying
Land and Water Right Surveyors
146 West Second Street
WINNEMUCCA, NEVADA 89445 (775) 623-4414

83202 83201 83200 83199 83198

SECTIONS 1 AND 2, T. 45N., R. 33E., M. D. B. & M.

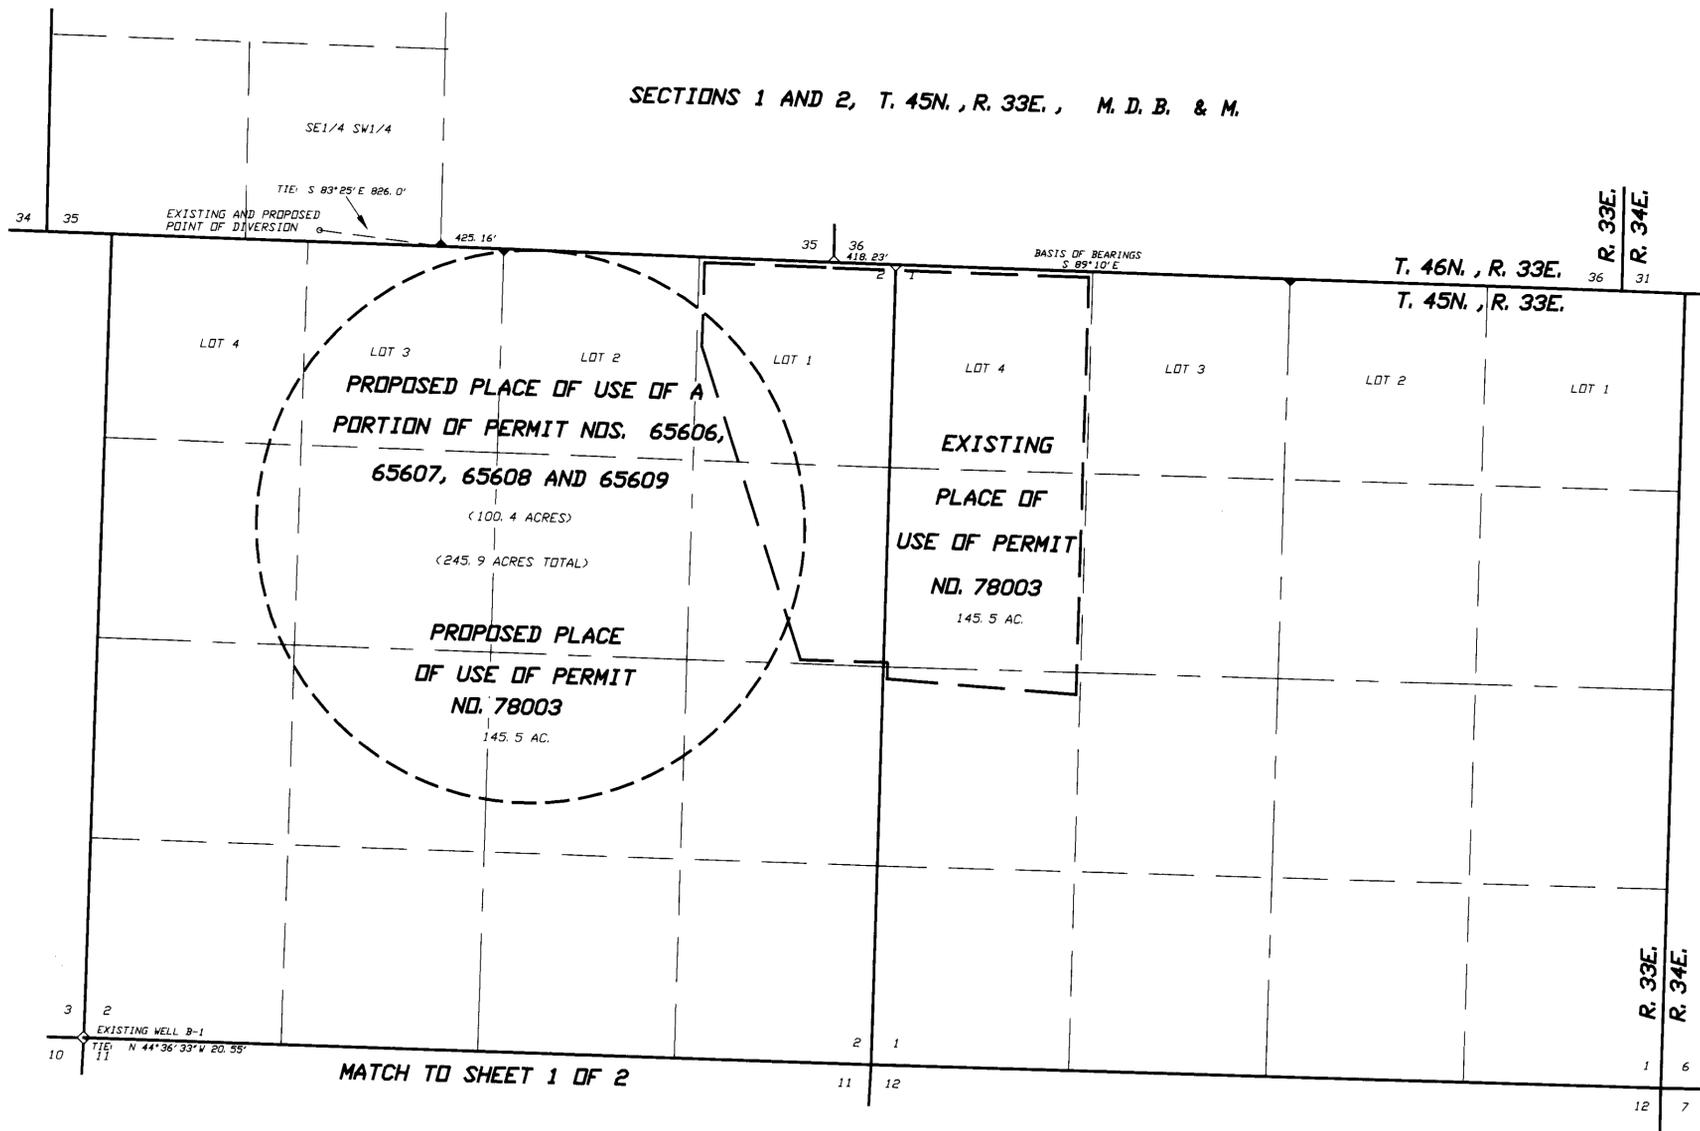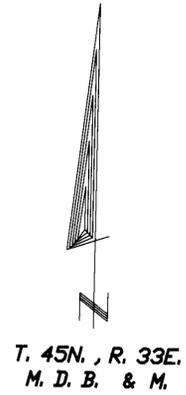

NOTES:

△ ◇ Indicates a found section corner, an iron pipe with a B. L. M. brass cap, unless otherwise noted.



▲ ◆ Indicates a found 1/4 section corner, an iron pipe with a B. L. M. brass cap, unless otherwise noted.

Basis of Bearings was taken from the B. L. M. Dependent Resurvey Plat of T. 45N., R. 33E., M. D. B. & M. which was approved on April 26th, 1960. The line between the NW corner of Section 1, T. 45N., R. 33E., M. D. B. & M. and the NE corner of said Section 1 was assumed to be S 89° 10' E.



Desert Mountain Surveying
Land and Water Right Surveyors
146 West Second Street
WINNEHUCCA, NEVADA 89445 (775) 623-4414

STATE ENGINEER'S USE 83198, 83199, 83200, 83201, 83202

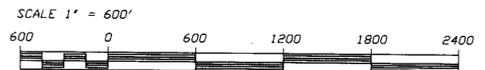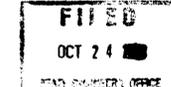

SHEET 2 OF 2

MAP TO ACCOMPANY APPLICATION TO CHANGE THE PLACE OF USE & THE POINT OF DIVERSION OF A PORTION OF PERMIT NOS. 65606, 65607, 65608 & 65609 & THE PLACE OF USE AND THE MANNER OF USE OF PERMIT NO. 78003

BY JAMES R. BUELL, VMD

FOR IRRIGATION USE FROM UNDERGROUND SOURCE IN HUMBOLDT COUNTY, NEVADA