

SE 1/4 OF SECTION 16, T.19N., R.18E., M.D.M.
WASHOE COUNTY, NEVADA

STATE OF NEVADA }
COUNTY OF WASHOE } ss

I, Lee H. Smithson, being first duly sworn, depose and say that this map consisting of one sheet, has been correctly drawn to the designated scale from information on file in the Official Records of Washoe County, Nevada, maps prepared by the Washoe County Assessor, and information reproduced electronically from the maps of the Truckee River Adjudication Suit - United States vs. Orr Water Ditch Company, et. al., that it truly and correctly represents the extent and location of the place of use of water heretofore appropriated under a portion of DTR Claim 49 and a portion of Permit No. 57250, Cert. 15636 by EDWARD C. KAUFER and CYNTHIA A. KAUFER for purposes as decreed; that the place of use, the location and name of all other works, and the boundary of all lands, shown by 40-acre subdivisions, are fully and correctly designated thereon.

11/13/2013
Lee H. Smithson, P.L.S.
State Water-Right Surveyor No. 572
Exp. 02/28/14
No. 5097

Subscribed and sworn to before me on this 13TH day of NOVEMBER, 2013.


Notary Public

REFERENCES


1. Tract Map No. 749, Records of Washoe County, Nevada.
2. Washoe County Assessor's Map Book 38, Page 13.
3. Washoe County Assessor's Map Book 38, Page 43.
4. Map supporting Application No. 67383, on file in the office of the Nevada State Engineer, Division of Water Resources.
5. Map supporting Application No. 75401, on file in the office of the Nevada State Engineer, Division of Water Resources.
6. Map supporting Proof of Beneficial Use under Permit No. 57250, on file in the office of the Nevada State Engineer, Division of Water Resources.
7. Map TR-064, on file in the office of the Nevada State Engineer, Division of Water Resources.

NOTES

1. The Point of Diversion (Steamboat Canal) is not changed. See Orr Water Ditch Company Decree Map Sheet 2, on file with the Nevada State Engineer.

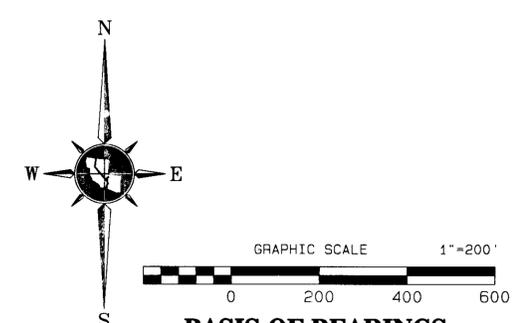

BASIS OF BEARINGS
The bearings for this map are based on Map TR-064, on file in the office of the Nevada State Engineer.

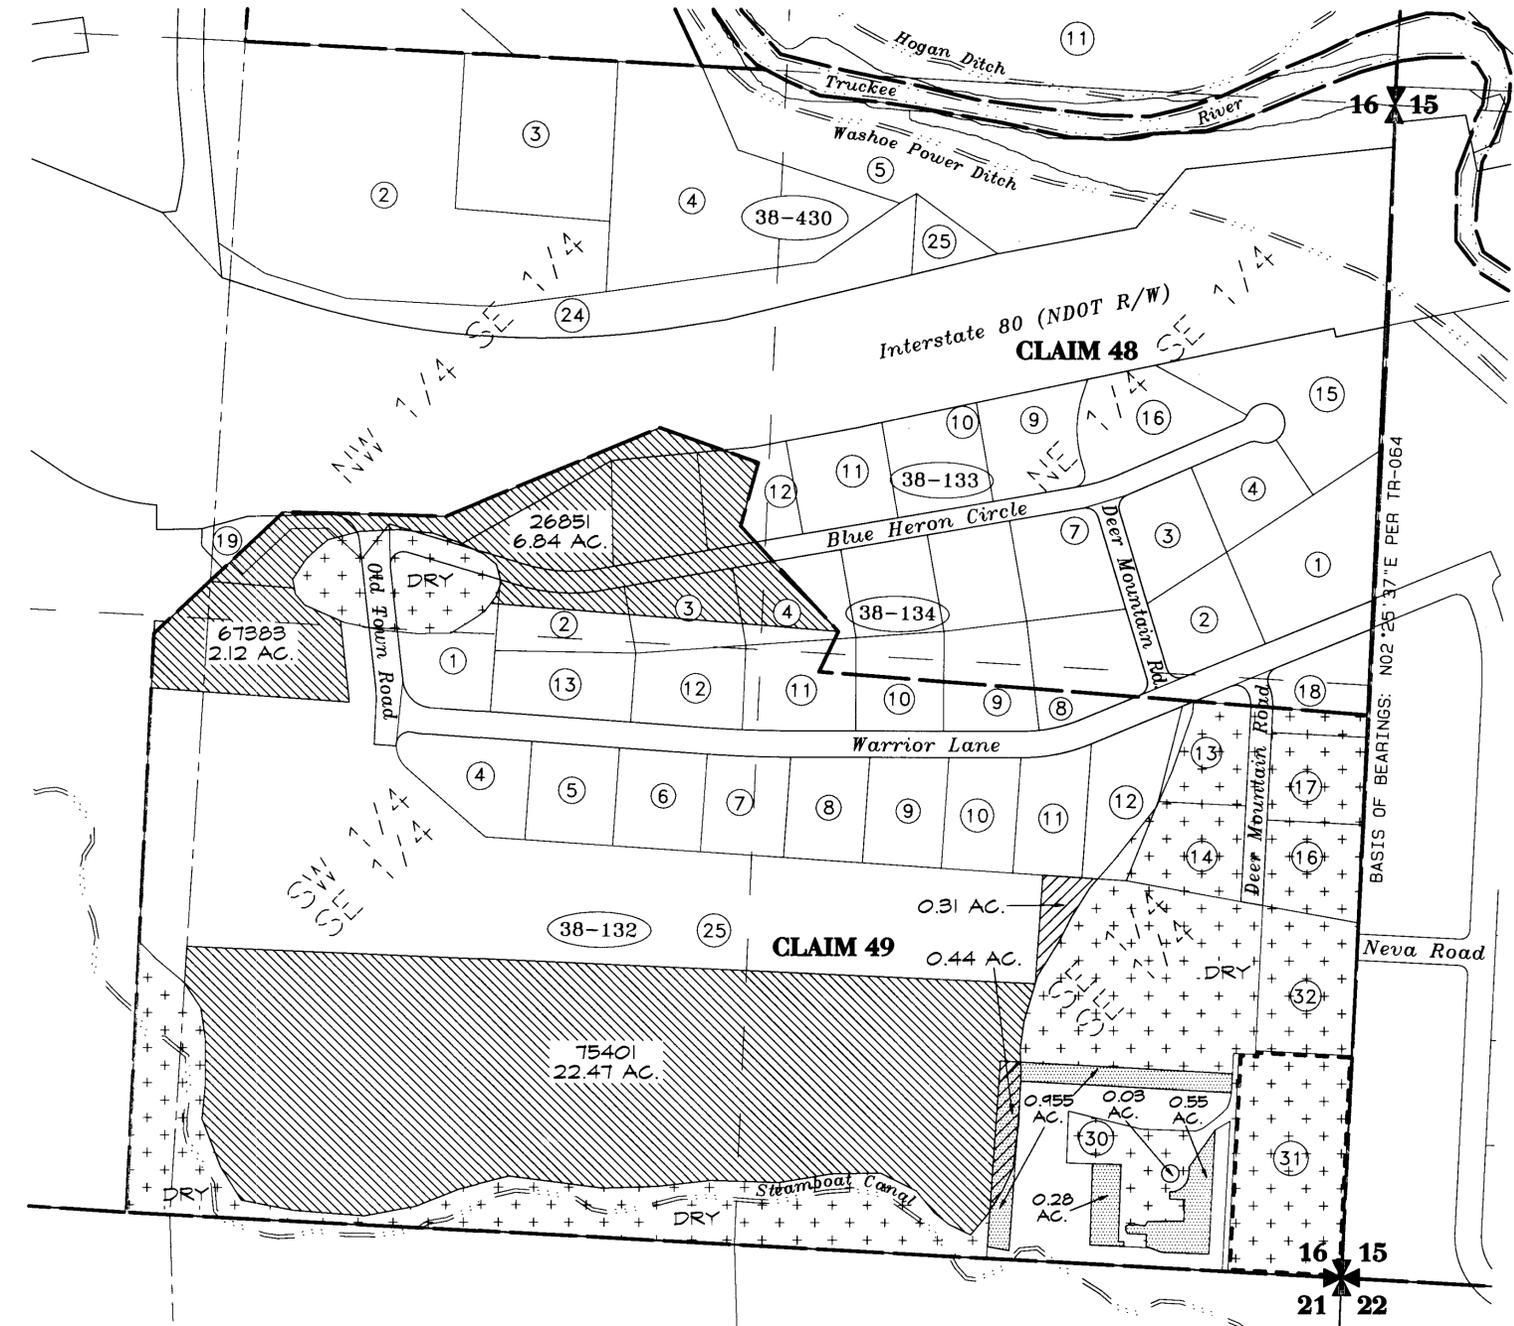

**TRANSFER TABLE
PERMIT 57250 @ 4.00881 AC.FT./AC.**

CLAIM	PARCEL NO.	SECTION	1/4 1/4	TTL. AC.	PREVIOUS	THIS APP	BALANCE
49	38-132-30	16	SE SE	3.56	00.00	1.815	1.745
TOTALS:				3.56	00.00	1.815	1.745

**TRANSFER TABLE
CLAIM #49 @ 4.00585 AC.FT./AC.**

CLAIM	PARCEL NO.	SECTION	1/4 1/4	TTL. AC.	PREVIOUS	THIS APP	BALANCE
49	38-132-25	16	S 1/2	42.56	24.59*	0.31	17.66
49	38-132-30	16	SE SE	0.44	00.00	0.44	00.00
TOTALS:				43.00	24.59	0.75	17.66

*UNDER PERMIT NO'S. 67383 & 75401 ONLY. THAT PORTION OF PERMIT 26851 LYING WITHIN 38-132-25 WAS PREVIOUSLY DEDUCTED, PER MAP TR-064.

LEGEND

- WASHOE COUNTY ASSESSOR'S PARCEL LINE
- - - 1/16TH SECTION LINE
- - - CENTERLINE OF SECTION
- - - SECTION LINE
- - - PROPOSED PLACE OF USE
- - - CLAIM BOUNDARY
- - - DITCH
- WASHOE COUNTY ASSESSOR'S BOOK/PAGE/PARCEL NUMBER
- ⊕ QUARTER SECTION CORNER
- ▨ AREAS PREVIOUSLY STRIPPED UNDER PERMITS AS NOTED
- ▨ AREAS TO BE STRIPPED FROM DTR CLAIM 49 UNDER THIS APPLICATION
- ▨ AREAS TO BE STRIPPED FROM PERMIT NO. 57250 UNDER THIS APPLICATION
- ⊕ SECTION CORNER

STATE ENGINEER'S USE

FILED
DEC 17 2013
STATE ENGINEER'S OFFICE

TRI STATE SURVEYING, LTD
1925 E. PRATER WAY
SPARKS, NEVADA 89434
(775) 358-9491 * FAX # 358-3664
JOB #05547.01.RM DDM

MAP TO ACCOMPANY APPLICATION TO CHANGE THE PLACE OF USE UNDER A PORTION OF CLAIM 49 AND A PORTION OF PERMIT NO. 57250, CERT. 15636 FOR PURPOSES AS DECREED UNDER THE FINAL DECREE UNITED STATES OF AMERICA VS. ORR WATER DITCH COMPANY BY
EDWARD C. KAUFER and CYNTHIA A. KAUFER
FROM THE WATERS OF THE TRUCKEE RIVER WITHIN WASHOE COUNTY, NEVADA