

STATE OF NEVADA
COUNTY OF HUMBOLDT


I, JOHN H. MILTON III, being first duly sworn, depose and say that this map, consisting of one sheet, has been correctly drawn to the designated scale from field notes of a survey made by me, or under my supervision and direction, on November 22nd, 2013; that it truly and correctly represents the proposed location and extent of the works used to divert water from an underground source in Humboldt County, Nevada by Kenneth R. Buckingham, Trustee of the Kenneth R. Buckingham Trust Dated June 24, 2010 for stockwatering and domestic use; that the proposed point of diversion, the approximate location and size of the diverting channel or other conduit, the place and manner of use, and the location and names of all other works or streams which are crossed by, or connected with the said works, are fully and correctly designated thereon.




State Water Right Surveyor No. 573

Subscribed and sworn to before me this 7th day of January, 2014

Doris A. Twichell
DORIS A. TWICHELL, Notary Public in and for Humboldt County, State of Nevada
My commission expires: May 28th, 2017

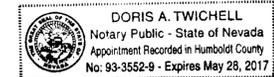

SECTION 24, T. 39N., R. 39E., M. D. B. & M.

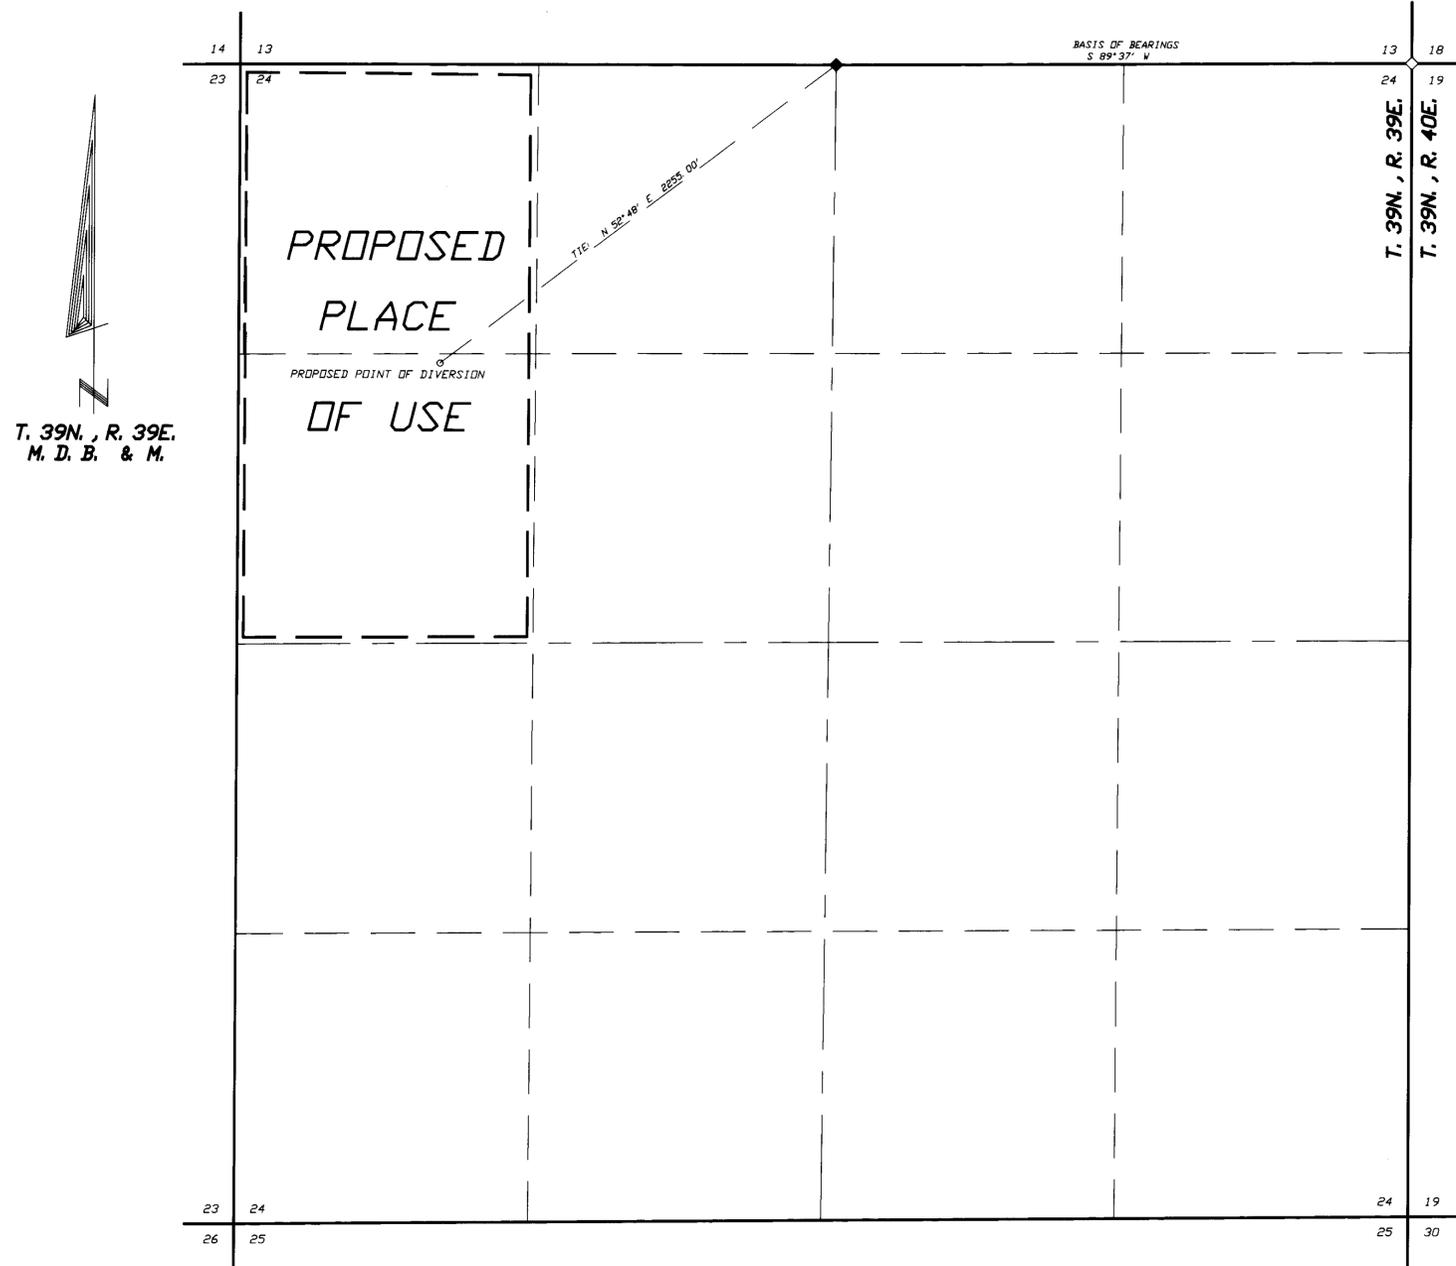

LEGEND

- ◊ Indicates a found section corner, a scribed redwood post, unless otherwise noted.
- ◆ Indicates a found 1/4 section corner, a scribed redwood post, unless otherwise noted.
- Indicates the boundary of the place of use.

BASIS OF BEARINGS


The information for preparing this plat was taken from the G. L. D. Survey Plat of T. 39N., R. 39E., M. D. B. & M., resurveyed on September 26th, 1869. The line between the NE corner of Section 24 and the NE corner of Section 24 is S 89°37' W.

SCALE 1" = 400'



STATE ENGINEER'S USE

83323

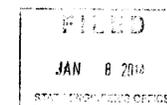

Desert Mountain Surveying
Land and Water Right Surveyors
146 West Second Street
WINNEMUKA, NEVADA 89445 (775) 683-4414

Map To Accompany Amended Application
Number 83323 To Appropriate Water
— For —
STOCKWATERING AND DOMESTIC USE
— From An Underground Source —
**BY KENNETH R. BUCKINGHAM, TRUSTEE OF THE
KENNETH R. BUCKINGHAM TRUST DATED JUNE 24, 2010**
IN HUMBOLDT COUNTY, NEVADA