



PORTIONS OF SECTIONS 16 AND 17, T.36N.,R.38E. M.D.B.&M.

T.36N.,R.38E.
M.D.B. & M.

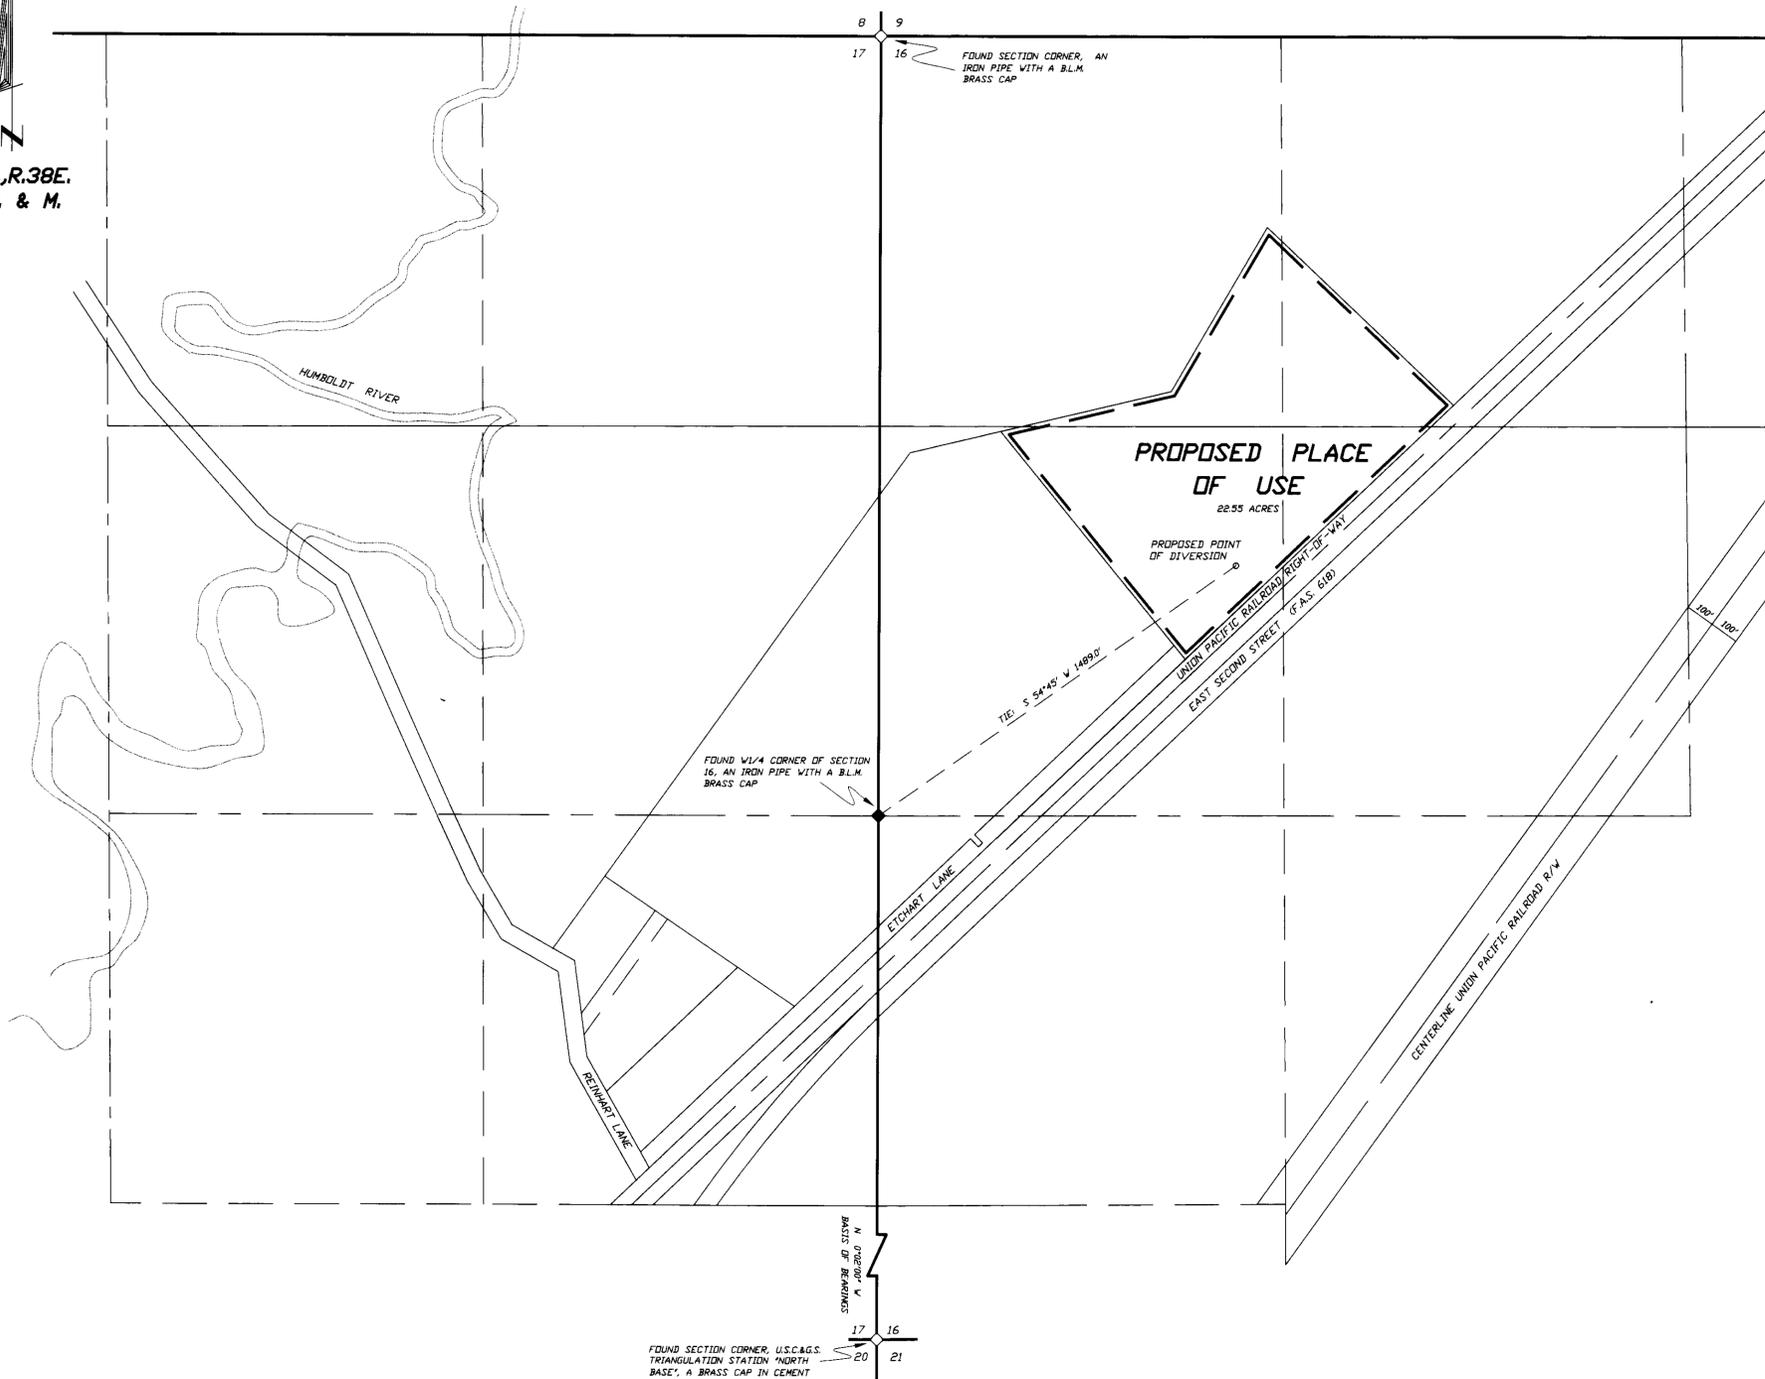

STATE OF NEVADA
COUNTY OF HUMBOLDT


I, JOHN H. MILTON III, being first duly sworn, depose and say that this map, consisting of 1 sheet, numbered from 1 to 1, inclusive, has been correctly drawn to the designated scale from field notes of a survey made by me, or under my supervision and direction, on November 21st, 2013; that it truly and correctly represents the proposed location and extent of the works used to divert water from underground in Humboldt County, Nevada by CHARLES AZZARELLO AND JUDY R. KRITIKOS, for industrial use. That the proposed point of diversion, the approximate location and size of the diverting channel or other conduit, the place and manner of use, and the location and names of all other works or streams which are crossed by, or connected with the said works, are fully and correctly designated thereon.

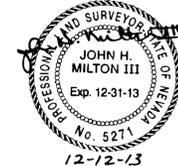

State Water Right Surveyor No. 573

Subscribed and sworn to before me on this 12th day of December, 2013.


Doris A. Twichell
DORIS A. TWICHELL, Notary Public in and for Humboldt County, State of Nevada
My commission expires: May 28th, 2017

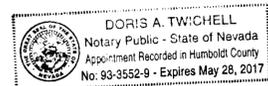

BASIS OF BEARINGS
The Basis of Bearings was taken from Record Of Survey/Lot Line Adjustment Map File Number 344825, prepared for Edwin W. Baddy, Myrna Kay Garljo, Arlene Myers, Marvin A. Myers, Jr. and Harry C. & Shirley S. Stock, which was recorded on November 4th, 1993 in the Office of the Humboldt County Recorder.

LEGEND

- ◊ Indicates a section corner, an iron pin with a B.L.M. brass cap, unless otherwise noted.
- ◆ Indicates a 1/4 section corner, an iron pin with a B.L.M. brass cap, unless otherwise noted.
- — — — — Indicates the boundary of the proposed place of use.

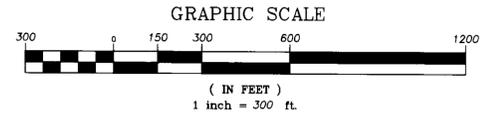

DESERT MOUNTAIN SURVEYING
Land • Water Rights • Boundary
146 West Second Street, Winnemucca, NV 89445
775-622-4414 FAX 775-622-5821 E-MAIL dms@winnemucca.net

STATE ENGINEER'S USE

73324
FILED
DEC 17 2013
STATE ENGINEER'S OFFICE

RECEIVED
DEC 17 AM 11:22

MAP TO ACCOMPANY APPLICATION TO APPROPRIATE WATER

- For -
INDUSTRIAL USE
- By -
CHARLES AZZARELLO AND JUDY R. KRITIKOS

FROM UNDERGROUND IN HUMBOLDT COUNTY, NEVADA

83324