


T.14 N., R.70 E., M.D.B. & M.

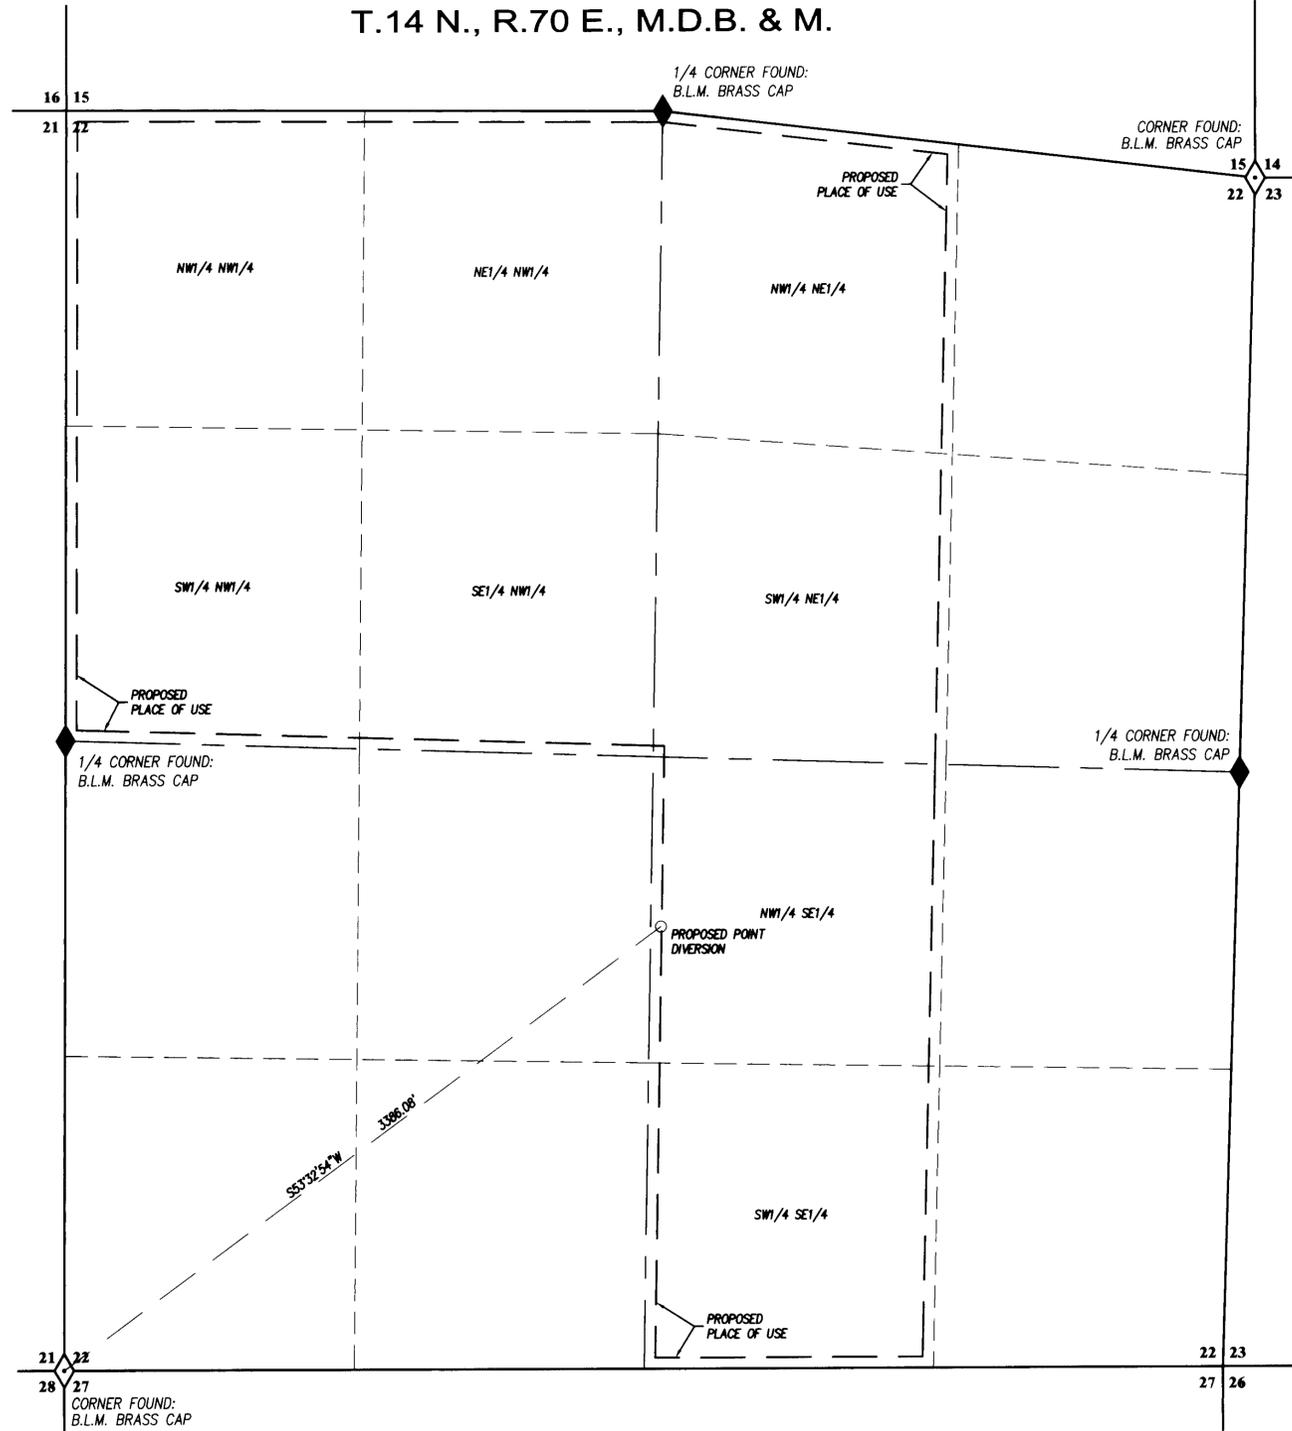


LEGEND

PLACE OF USE = - - - - -

SURVEYOR'S CERTIFICATE

STATE OF NEVADA }
County of White Pine } ss.

I, Emil W. Alberg, Jr., being first duly sworn, depose and say that this map, consisting of one sheet, has been correctly drawn to the designated scale from field notes of a survey made by me, or under my supervision and direction, on the 18th day of April, 2013; that it truly and correctly represents the proposed location and extent of the works used to divert water from an underground source, in White Pine County, Nevada by Baker Ranches, Inc. for irrigation purposes. That the proposed point of diversion, the approximate location and size of the diverting channel or conduit, the place and manner of use, and the location and names of all other works or streams which are crossed by, or connected with the said works, are fully and correctly designated thereon.

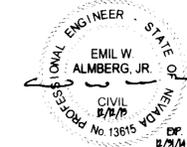


State Water Right Surveyor No. 1250

Subscribed and sworn to before me this 12th day of December, 2013.

S.R. Cessford
Notary Public in and for White Pine County, Nevada.

BASIS OF BEARINGS

Basis of Bearings are based on U.S. State Plane Coordinate System: NAD 1983, East 2701. Computed from Static Observation with Trimble RBCNSS on April 18, 2013, with an accuracy of ±4 cm.

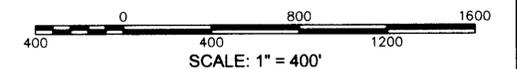

BASIN JOB #1004017



Consulting Engineers & Land Surveyors
1070 E. Adams Street, Elko, NV 89901
Phone: (775) 289-9800 Fax: (775) 289-9802

MAP TO ACCOMPANY APPLICATION TO CHANGE THE PLACE OF USE AND POINT OF DIVERSION OF A PORTION OF PERMITS 69873 AND 69874

FOR IRRIGATION
BY BAKER RANCHES, INC.
FROM UNDERGROUND
IN WHITE PINE COUNTY, NEVADA

STATE ENGINEER'S USE

83327
DEC 18 2013
STATE ENGINEER'S OFFICE

83328

83327