
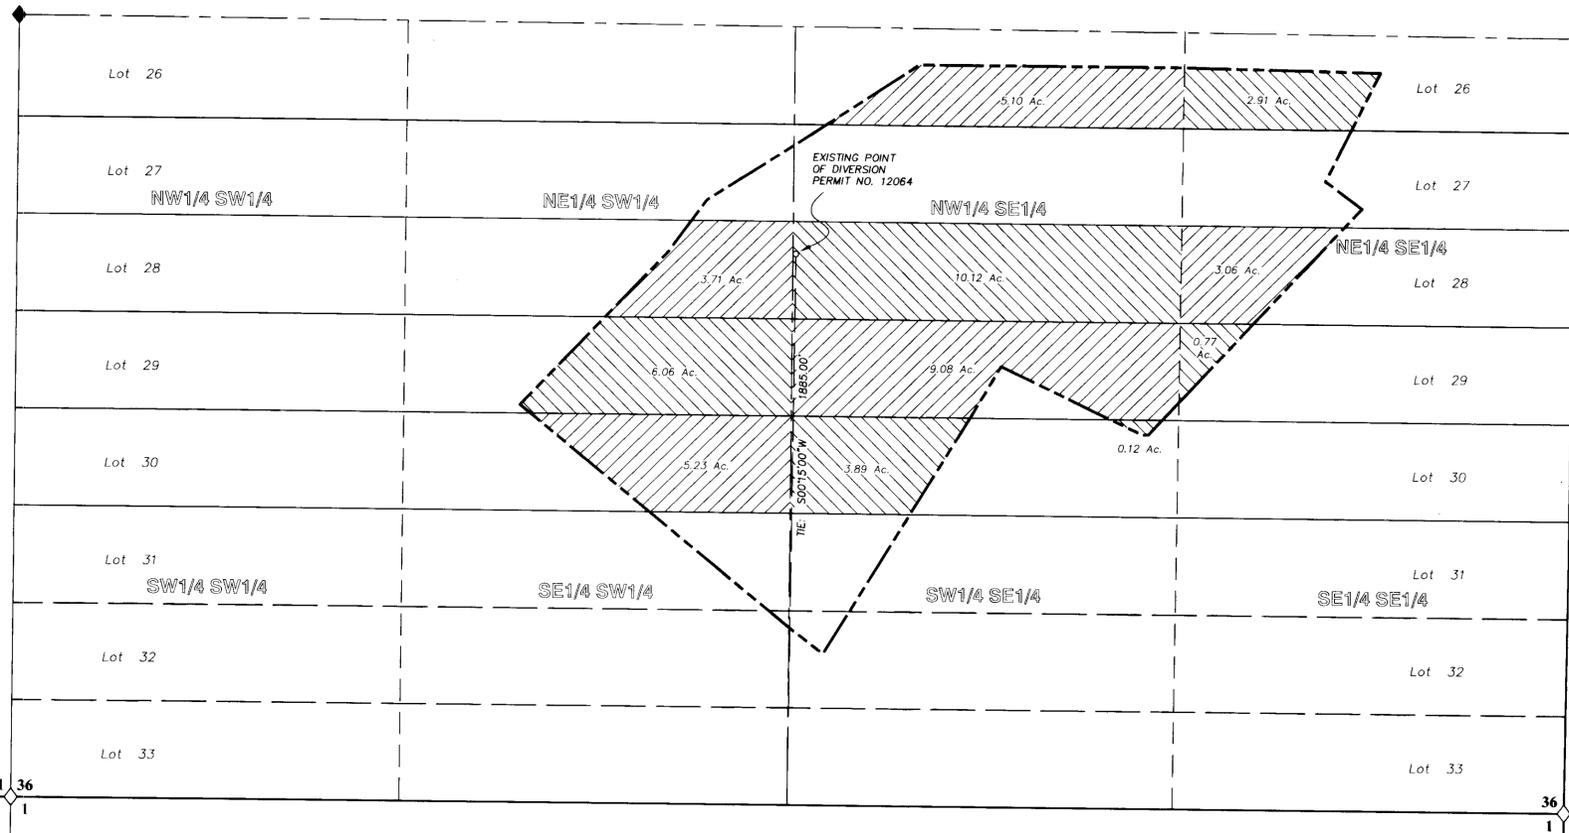


- A PORTION OF -  
**SECTION 36, T.35N., R.35E., M.D.B.&M.**  
 HUMBOLDT COUNTY, NEVADA

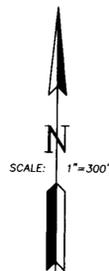

T.35N. 31 36  
 T.34N. 2 1

R.35E. 36 31  
 R.36E. 1 6

STATE OF NEVADA  
 COUNTY OF HUMBOLDT


I, JOHN H. MILTON III, being first duly sworn, depose and say that this map, consisting of 2 sheets, numbered from 1 to 2, inclusive, has been correctly drawn to the designated scale by me, or under my supervision and direction, on November 4th, 2013; that it truly and correctly represents the proposed location and extent of the works used to divert water from an underground source in Humboldt County, Nevada by DOUGLAS P. and LORI L. MILLER, for irrigation purposes to accompany application to change the point of diversion, the manner of use, and the place of use of a portion of Permit No. 12064, Cert. No. 3596. That the proposed point of diversion, the approximate location and size of the diverting channel or other conduit, the place and manner of use, and the location and names of all other works or streams which are crossed by, or connected with the said works, are fully and correctly designated thereon.



State Water Right Surveyor No. 573

Subscribed and sworn to before me this 19th day of December, 2013.

*Doris A. Twichell*  
 Notary Public in and for Humboldt County, State of Nevada  
 My commission expires: May 28th, 2017

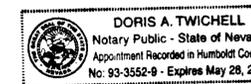


**BASIS OF BEARINGS**

The Basis of Bearings for this plot was taken from 'Record Of Survey For First Commercial Title, Inc., Trustee' Map File No. 171754 filed on January 9, 1976 in the Official Records Of Humboldt County, Nevada. (Refer to Lots 26, 28, 29 & 30)

**LEGEND**

- ◆ Indicates a found 1/4 section corner, a B.L.M. brass cap.
- ◇ Indicates a found section corner, a B.L.M. brass cap.
- - - Indicates the boundary of the existing place of use.
- ▨ Indicates the area to be removed.

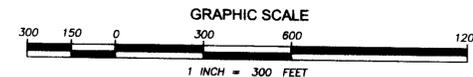

Sheet 1 of 2 Sheets



**MAP TO ACCOMPANY  
 APPLICATION TO CHANGE THE POINT OF DIVERSION,  
 THE MANNER OF USE, AND THE PLACE OF USE  
 OF A PORTION OF PERMIT NO. 12064, CERT. NO. 3596**  
 - By -  
**DOUGLAS P. and LORI L. MILLER**  
 FOR IRRIGATION PURPOSES  
 FROM AN UNDERGROUND SOURCE IN HUMBOLDT COUNTY, NEVADA

**DESERT MOUNTAIN SURVEYING**  
 GPS • Land • Water Rights • Boundary  
 146 West Second Street, Winnemucca, NV 89445  
 Telephone 775-623-4414 • FAX 775-623-5821 • E-MAIL dms@winnevucca.net

STATE ENGINEER'S USE 83338, 83339  
 12/27/2013  
 ALL OF THE HATCHED AREAS (Both ▨ & ▩) ARE THOSE PORTIONS TO BE REMOVED FROM IRRIGATION BY THE CHANGE APPLICATION. SEC SECTION CORNER SHOULD BE LABELED  
 35|36  
 2|1  
 FILED  
 DEC 27 2013  
 STATE ENGINEER'S OFFICE

83339 83338

- A PORTION OF -  
**SECTION 7, T.36N., R.38E., M.D.B.&M.**  
 HUMBOLDT COUNTY, NEVADA

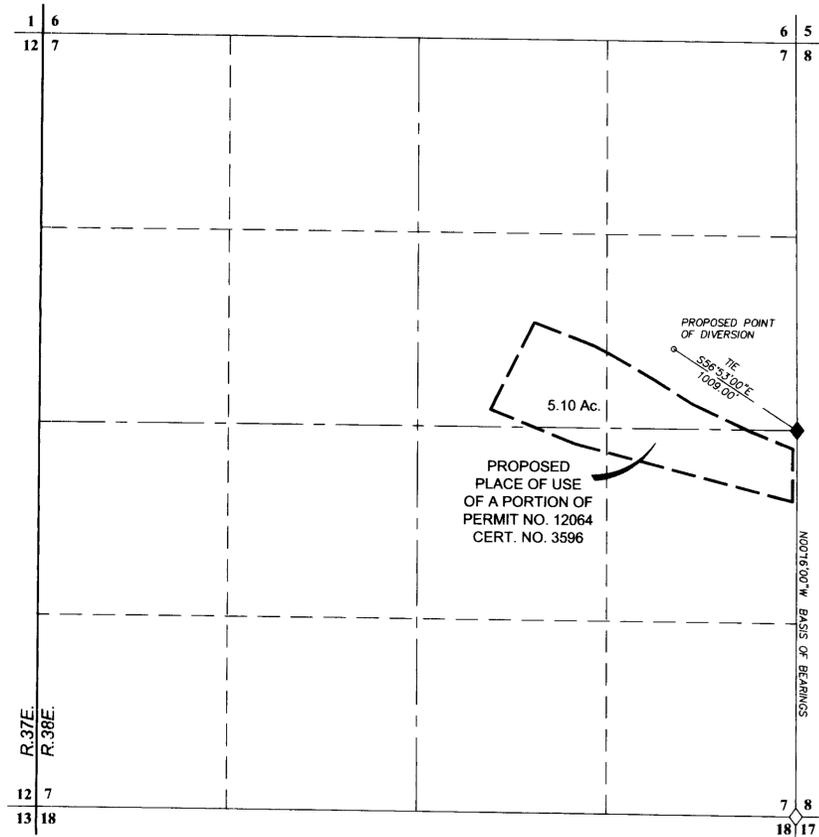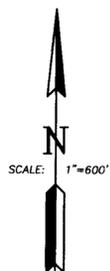



**BASIS OF BEARINGS**

The Basis of Bearings for this plot was taken from the B.L.M. Dependent Resurvey Plat of T.36N., R.38E., M.D.B.&M., dated May 3, 1968.

**LEGEND**

- ◆ Indicates a found 1/4 section corner, a B.L.M. brass cap.
- ◇ Indicates a found section corner, a B.L.M. brass cap.
- Indicates the boundary of the proposed place of use.

- A PORTION OF -  
**SECTION 33, T.36N., R.37E., M.D.B.&M.**  
 HUMBOLDT COUNTY, NEVADA

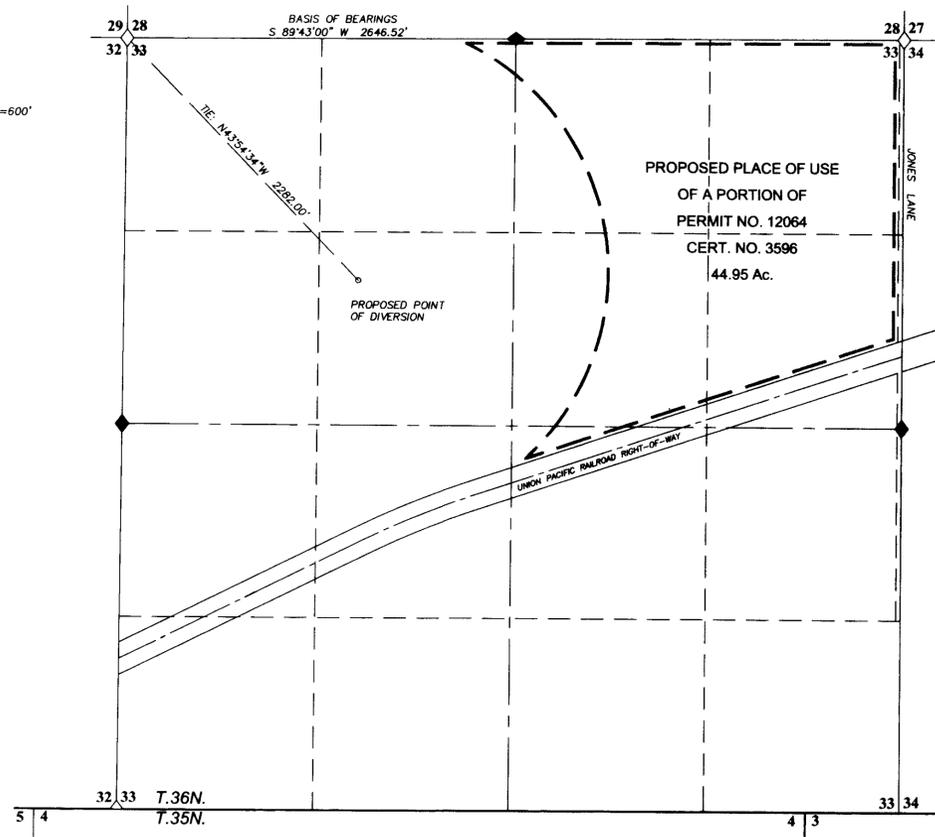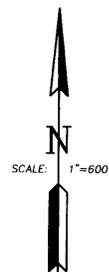


**BASIS OF BEARINGS**


The Basis of Bearings for this plot was taken from Parcel Map prepared for Marilyn and Jack Warn, Document Number 1999-5652, which was recorded on January 30, 2006 in the Official Records of the Humboldt County Recorder.

**LEGEND**

- ◆ Indicates a found 1/4 section corner, an iron pipe with a B.L.M. brass cap unless otherwise noted.
- ◇ Indicates a section corner, an iron pipe with a B.L.M. brass cap unless otherwise noted.
- Indicates the boundary of the proposed place of use.

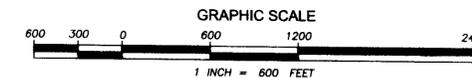


Sheet 2 of 2 Sheets

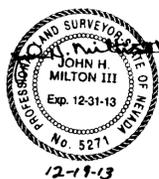

12-11-13

STATE ENGINEER'S USE

83338, 83339

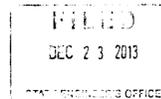

**MAP TO ACCOMPANY  
 APPLICATION TO CHANGE THE POINT OF DIVERSION,  
 THE MANNER OF USE, AND THE PLACE OF USE  
 OF A PORTION OF PERMIT NO. 12064, CERT. NO. 3596**  
 -By-  
**DOUGLAS P. and LORI L. MILLER**  
**FOR IRRIGATION PURPOSES**  
**FROM AN UNDERGROUND SOURCE IN HUMBOLDT COUNTY, NEVADA**

**DESERT MOUNTAIN SURVEYING**  
 GPS • Land • Water Rights • Boundary  
 146 West Second Street, Winnemucca, NV 89445  
 Telephone 775-623-4414 • FAX 775-623-5821 • E-MAIL dms@winnemucca.net

83339 83338