


STATE OF NEVADA  
COUNTY OF HUMBOLDT


I, JOHN H. MILTON III, being first duly sworn, depose and say that this map, consisting of one sheet, has been correctly drawn to the designated scale from field notes of a survey made by me, or under my supervision and direction, on December 17th, 2013; that it truly and correctly represents the proposed location and extent of the works used to divert water from an underground source in Humboldt County, Nevada by JAMES R. BUELL V.M.D., for stockwatering use; that the proposed point of diversion, the approximate location and size of the diverting channel or other conduit, the place and manner of use, and the location and names of all other works or streams which are crossed by, or connected with the said works, are fully and correctly designated thereon.

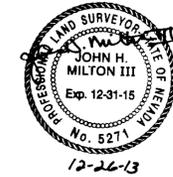


State Water Right Surveyor No. 573

Subscribed and sworn to before me this 26th day of December, 2013.

*Doris A. Twichell*  
DORIS A. TWICHELL, Notary Public in and for Humboldt County, State of Nevada  
My commission expires: May 28th, 2017

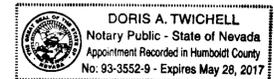

SECTION 3, T. 46N., R. 33E. M. D. B. & M.

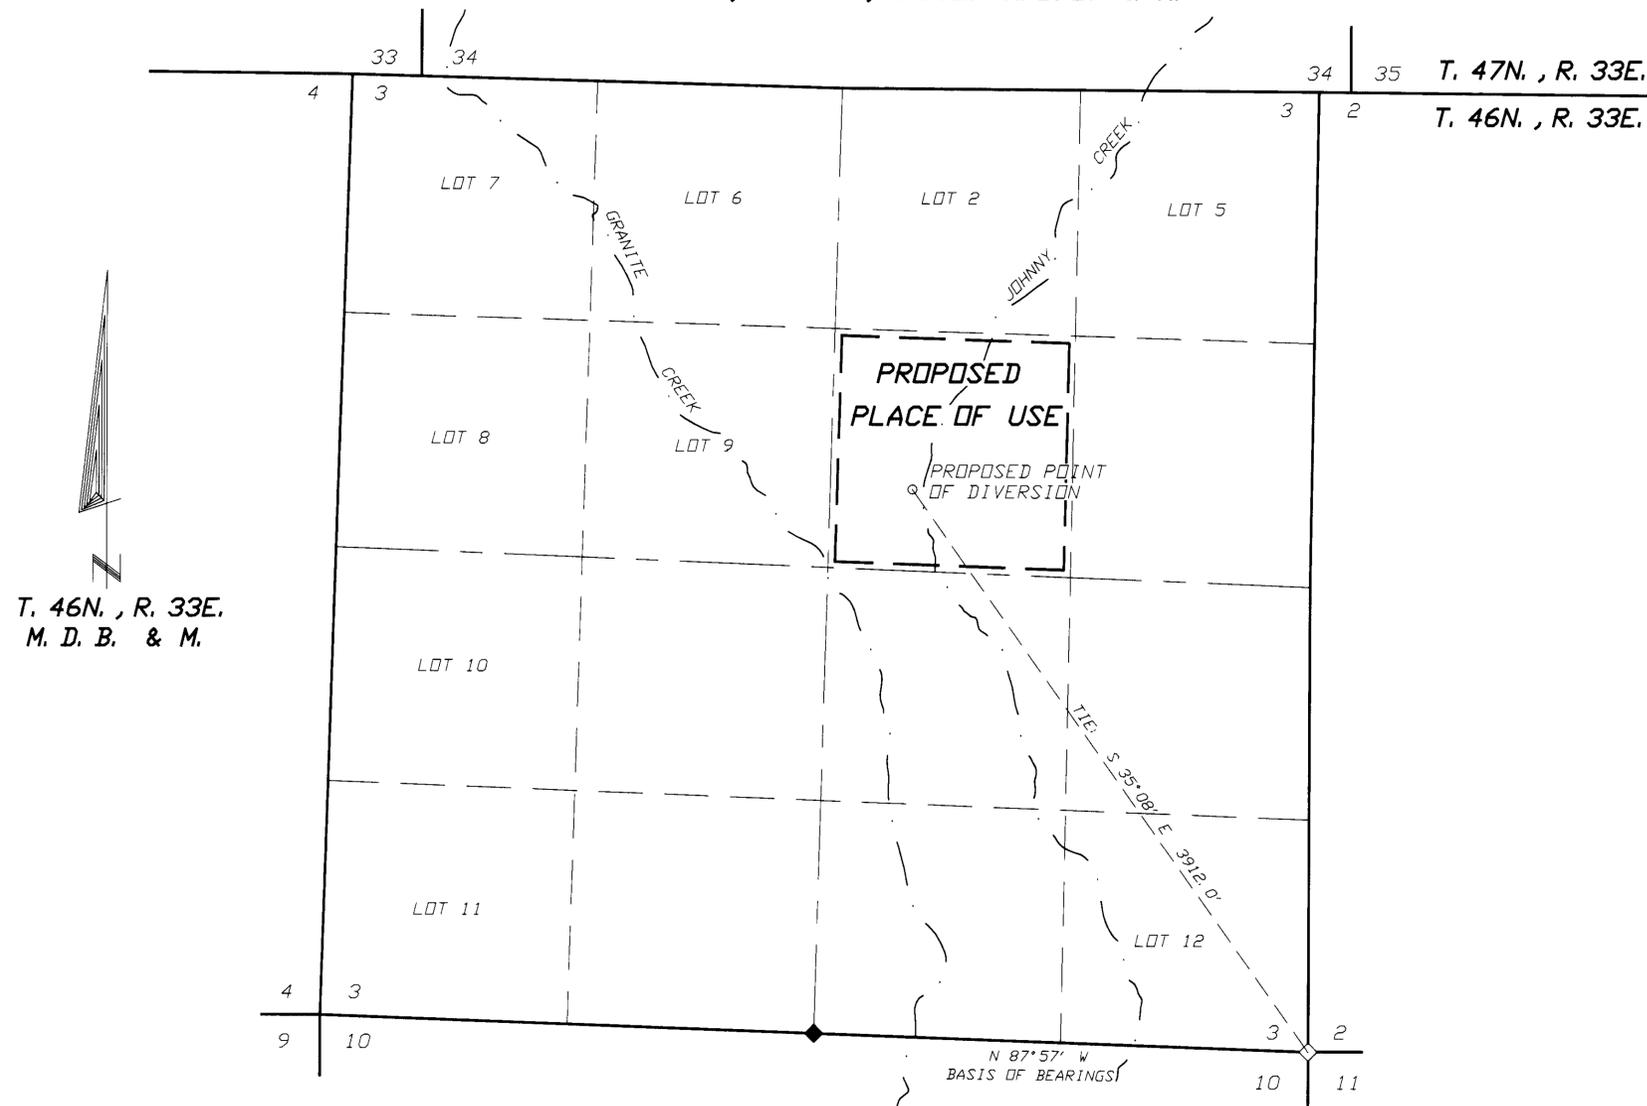


T. 46N., R. 33E.  
M. D. B. & M.

- LEGEND**
- ◊ Indicates a found section corner, an iron pipe with a B.L.M. brass cap, unless otherwise noted.
  - ◆ Indicates a found 1/4 section corner, an iron pipe with a B.L.M. brass cap, unless otherwise noted.
  - Indicates the boundary of the place of use.

**BASIS OF BEARINGS**

The information for preparing this plat was taken from the B.L.M. Dependent Resurvey Plat of T. 46N., R. 33E., M.D.B. & M., dated April 26th, 1960.

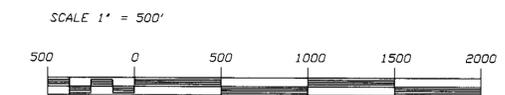

STATE ENGINEER'S USE

83350

**FILED**  
DEC 30 2013  
STATE ENGINEER'S OFFICE

Map To Accompany Application  
To Appropriate Water

— For —  
**STOCKWATERING USE**  
— From An Underground Source —

**BY JAMES R. BUELL V.M.D.**

IN HUMBOLDT COUNTY, NEVADA

Desert Mountain Surveying  
Land and Water Right Surveyors  
146 West Second Street  
VINNEDUCA, NEVADA 89445 (775) 683-4414