

MAP TO ACCOMPANY APPLICATION TO CHANGE PLACE OF USE AND POINT OF DIVERSION OF PERMIT NO. 27165

LAMB BLVD.





PROPOSED PLACE OF USE - EAST HALF (E 1/2) & WEST HALF (W 1/2) OF LOT 1, AND LOTS 2 & 3 OF FILE 33 OF PARCEL MAPS, PAGE 85 BEING A PORTION OF THE WEST HALF (W 1/2) OF THE NORTHEAST QUARTER (NE 1/4) OF THE NORTHWEST QUARTER (NW 1/4) OF SECTION 32, T19S, R62E, M.D.M., M.D.M., CLARK COUNTY, NEVADA

1344.69'
N89°41'34"E
BASIS OF BEARINGS



SCALE 1" = 100'

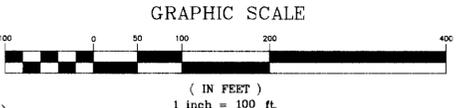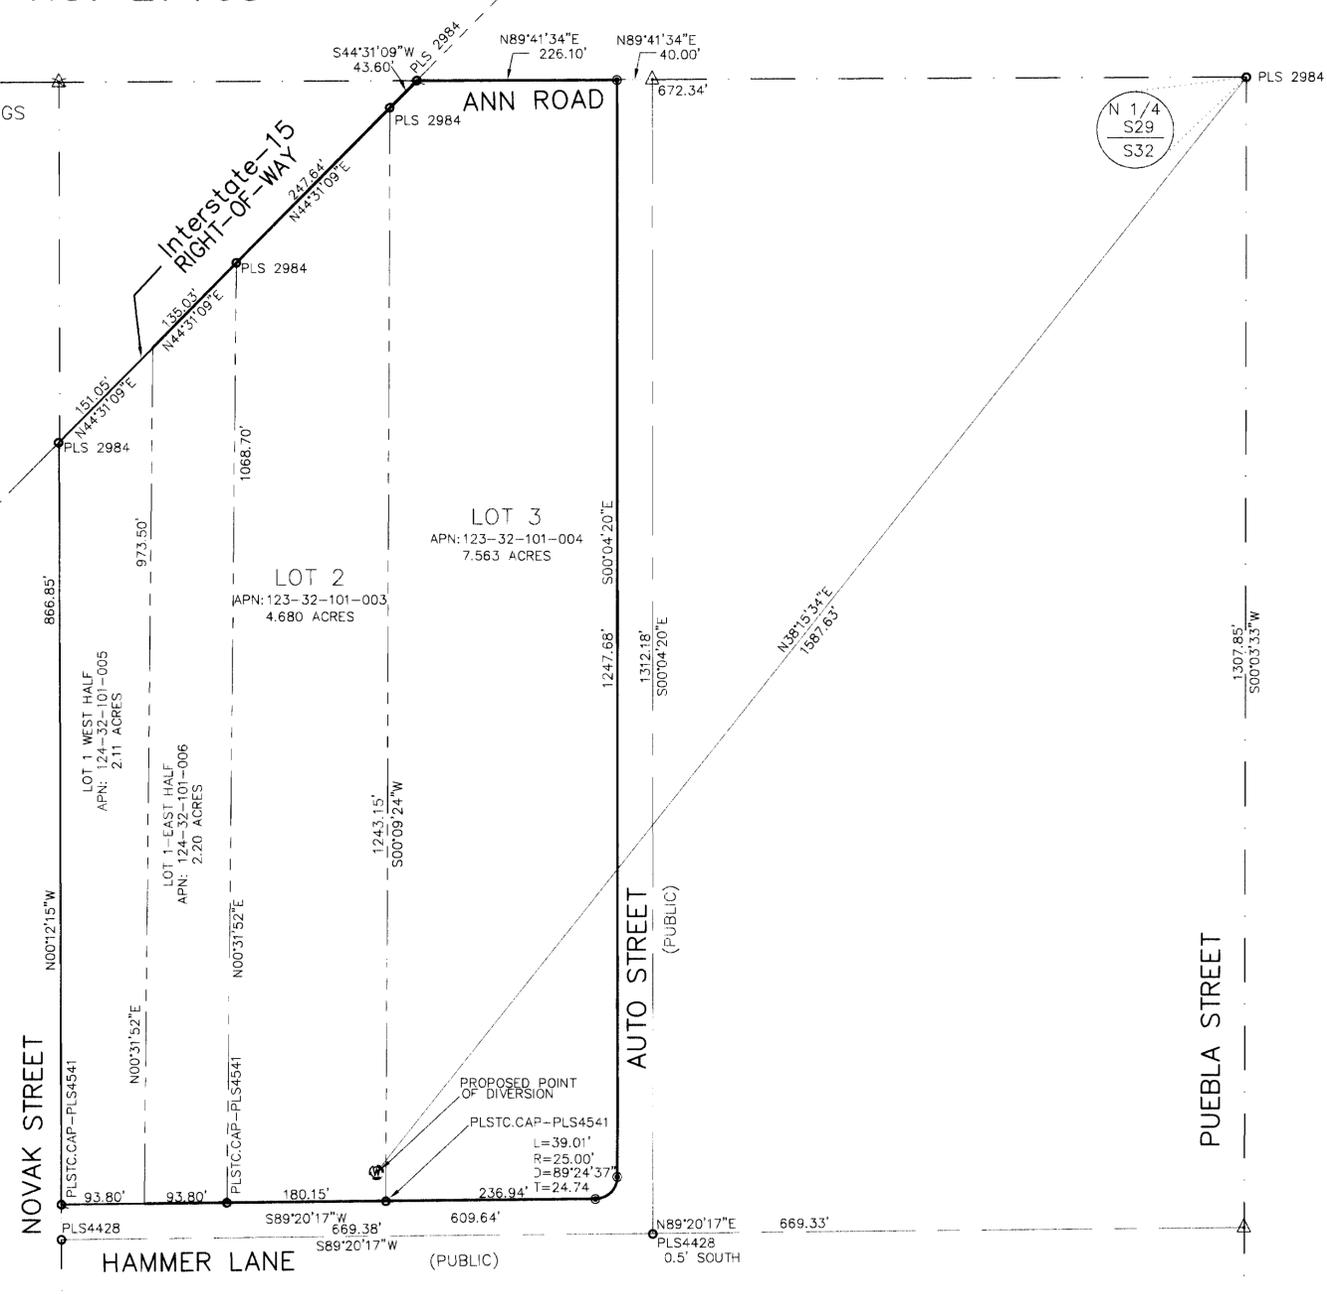

BASIS OF BEARINGS

NORTH 89°41'34" EAST BEING THE NORTH LINE OF THE NORTHWEST QUARTER (NW 1/4) OF SECTION 32, TOWNSHIP 19 SOUTH RANGE 62 EAST, M.D.M. AS SHOWN IN FILE 33 OF PARCEL MAPS, PAGE 85, OF CLARK COUNTY, NEVADA OFFICIAL RECORDS.

LEGEND


- ROAD CENTERLINE
- LOT LINES
- SECTION LINE/MID-SECTION LINE
- PROPOSED PLACE OF USE
- ⊙ EXISTING WATER WELL
- ⊙ SET REBAR & AL.CAP PLS 9450
- ⊙ CALCULATED POINT NOT FOUND OR SET
- ⊙ FOUND REBAR & AL.CAP AS NOTED
- ⊙ FOUND 2-3/4"BC-IN PIPE-CC,NV

I, THOMAS L. HELLUMS, BEING FIRST DULY SWORN DEPOSE AND SAY THAT THIS MAP CONSISTING OF ONE SHEET HAS BEEN CORRECTLY DRAWN TO THE DESIGNATED SCALE FROM THE FIELD NOTES OF THE SURVEY MADE UNDER MY SUPERVISION AND DIRECTION ON MAY 24, 2011 AND THAT IS TRULY AND CORRECTLY REPRESENTS THE PROPOSED LOCATION AND EXTENT OF THE WORKS USED TO DIVERT WATER FROM AN UNDERGROUND SOURCE IN THE LAS VEGAS VALLEY BASIN BY CHARLES B. & DEBORAH M. SIROONIAN, MARQUARDT LAND COMPANY AND THE NEIL A. & DIXIE F. BRUNDY REVOCABLE TRUST FOR COMMERCIAL & DOMESTIC USE, THAT THE PROPOSED POINT OF DIVERSION, THE APPROXIMATE LOCATION AND SIZE OF THE DIVERTING CHANNEL OR OTHER CONDUIT, THE PLACE AND MANNER OF USE AND THE LOCATION AND USE OF ALL OTHER STREAMS, WHICH ARE CROSSED OR CONNECTED WITH THE SAID WORKS ARE FULLY AND CORRECTLY DESIGNATED THEREON.

STATE OF NEVADA)
COUNTY OF CLARK) S.S.

ON THIS 10th DAY OF JANUARY 2014, THOMAS L. HELLUMS PERSONALLY APPEARED BEFORE ME, A NOTARY PUBLIC AND HE ACKNOWLEDGED TO ME THAT HE EXECUTED THE ABOVE CERTIFICATE.

Vickie K. Dwyer VICKIE K. DWYER 1-10-14
NOTARY PUBLIC IN AND FOR SAID COUNTY AND STATE MY COMMISSION EXPIRES ON:

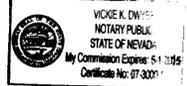

STATE ENGINEER'S USE
LOT 1 PARCEL #s SHOULD BEGIN WITH 123 (NOT 124)
1-17-14 *SR*

FILED
JAN 16 2014
STATE ENGINEER'S OFFICE

83393

MAP TO ACCOMPANY APPLICATION TO CHANGE PLACE OF USE AND POINT OF DIVERSION OF PERMIT NO. 27165

FOR: CHARLES B. & DEBORAH M. SIROONIAN, MARQUARDT LAND COMPANY AND THE NEIL A. & DIXIE F. BRUNDY REVOCABLE TRUST

PURPOSE: COMMERCIAL AND DOMESTIC FROM: AN UNDERGROUND SOURCE IN CLARK COUNTY, NEVADA.

DWYER ENGINEERING INC.
CIVIL ENGINEERS LAND SURVEYORS WATER RIGHTS LAND USE PLANNING
7310 SMOKE RANCH RD., SUITE E. LAS VEGAS, NEVADA 89128
(702) 254-2200 (702) 254-2236

Thomas L. Hellums
THOMAS L. HELLUMS
STATE WATER RIGHTS SURVEYOR
NEVADA CERTIFICATE No. 1071

DRAWN BY: TLH DATE: 08 JAN 14 JOB No.: 10715

83393