

STATE OF NEVADA }  
 COUNTY OF WASHOE }SS

I, GEORGE M. THIEL, BEING FIRST DULY SWORN, DEPOSE AND SAY THAT SITE INSPECTIONS HAVE BEEN MADE BY ME, OR UNDER MY SUPERVISION AND DIRECTION, ON OR BEFORE JANUARY 7, 2014; THAT THE LOCATION OF EACH REFERENCE MONUMENT HAS BEEN VERIFIED BY SITE INSPECTION; THAT THE POINTS OF DIVERSION, PLACE OF USE, AND POINTS OF DISCHARGE SITES HAVE BEEN INSPECTED; THAT THIS MAP, CONSISTING OF 1 SHEET, HAS BEEN CORRECTLY DRAWN TO THE DESIGNATED SCALE FROM SURVEYING CALCULATION NOTES PREPARED BY ME, OR UNDER MY SUPERVISION AND DIRECTION, RELYING UPON ANALYSIS OF RECORDED SURVEY MAPS AND OTHER RECORDED SURVEYING DOCUMENTS ON FILE IN THE OFFICE OF THE STATE ENGINEER AND THE LYON COUNTY RECORDER'S OFFICE; THAT THIS MAP TRULY AND CORRECTLY REPRESENTS THE PROPOSED LOCATION AND EXTENT OF WORKS USED TO DIVERT WATER FROM AN UNDERGROUND SOURCE IN LYON COUNTY, NEVADA, BY RGG'S LAND & MINERALS, LTD, FOR MINING, MILLING & DOMESTIC PURPOSES. THAT THE PROPOSED POINTS OF DIVERSION AND POINTS OF RETURN, AND THE LOCATION AND NAMES OF ALL WORKS OR STREAMS WHICH WILL CROSS OR CONNECT WITH THE PROPOSED WORKS, ARE FULLY AND CORRECTLY DESIGNATED THEREON.



SUBSCRIBED AND SWORN TO BEFORE ME  
 THIS 21<sup>st</sup> DAY OF January, 2014  
*Rachel Ingraham*  
 NOTARY PUBLIC IN AND FOR Washoe COUNTY, Nevada  
 MY COMMISSION EXPIRES August 14, 2016




**NOTES:**

1. For the Existing and Proposed Place of Use please refer to Map filed under Permit 77103
2. For the Existing Points of Diversion please refer to Map filed under Permit 77103

**BASIS OF BEARINGS**

THE WEST LINE OF SECTION 34, T.13N., R.26E., M.D.B.&M. BEARING N. 00° 07' W., A DISTANCE OF 5,346.00' (81.00 CHAINS) PER THE DEPENDENT RESURVEY OF SAID TOWNSHIP & RANGE APPROVED BY THE SURVEYER GENERAL ON SEPTEMBER 7, 1915.

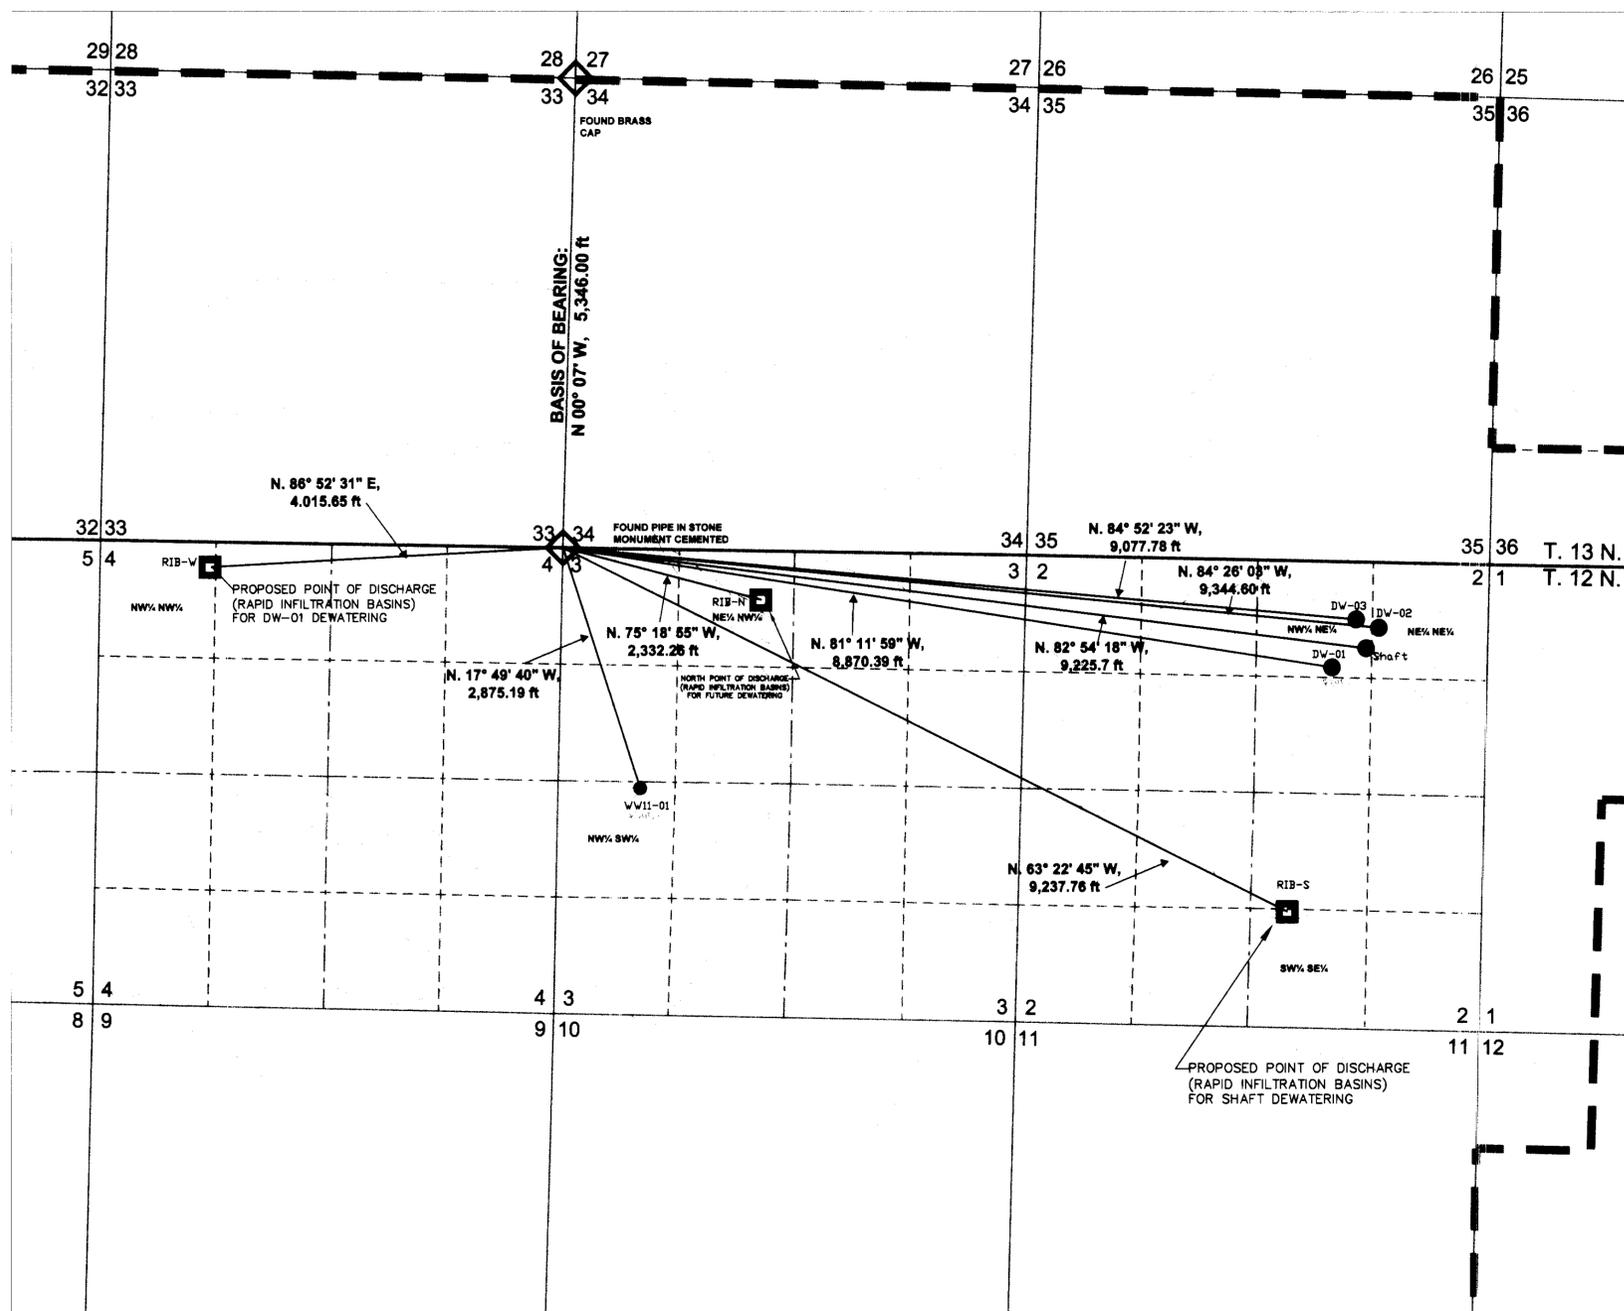


**PROPOSED POINTS OF DIVERSION & RETURN**

PORTIONS OF SECTIONS 2, 3 & 4, TOWNSHIP 12 NORTH,  
 RANGE 26 EAST, MDB&M, LYON COUNTY, NEVADA

**LEGEND**

- PLACE OF USE
- PROPOSED POINT OF NON-CONSUMPTIVE DIVERSION RETURN
- PROPOSED POINT OF DIVERSION
- ◇ FOUND SECTION CORNER AS NOTED
- - - - - INTERMITTENT DRAINAGES AS SHOWN ON 7 1/2 MIN. QUAD.

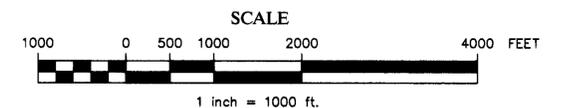

JANUARY 7, 2014

Sheet 1 of 1

STATE ENGINEER'S USE  
 NOTE: APPLICANT IS "RGG'S LAND & MINERALS, LTD, LP."  
 BEARING & THE FOR. P.D. WITH NW 1/4 NW 1/4 Sect. 4 SHOULD  
 SHOW DISTANCE OF 4,06.65' -MET 1/23/2014

87430 2100 2100 2100 2100 3

**FILED**  
 JAN 21 2014  
 STATE ENGINEER'S OFFICE

MAP TO ACCOMPANY APPLICATIONS TO CHANGE THE  
 POINT OF DIVERSION OF PERMIT 77103  
 BY  
 RGG'S LAND & MINERALS, LTD  
 FOR  
 MINING, MILLING & DOMESTIC USE  
 FROM AN UNDERGROUND SOURCE

LYON COUNTY NEVADA

83704T 83552 83455 83454 83453 83452