
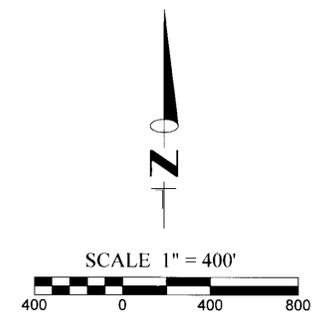


PROPOSED PLACE OF USE CONSISTING OF:
 PORTIONS OF SECTION 9 AND 10 OF
 T. 11 N., R. 25 E., M.D.M., LYON COUNTY, NEVADA

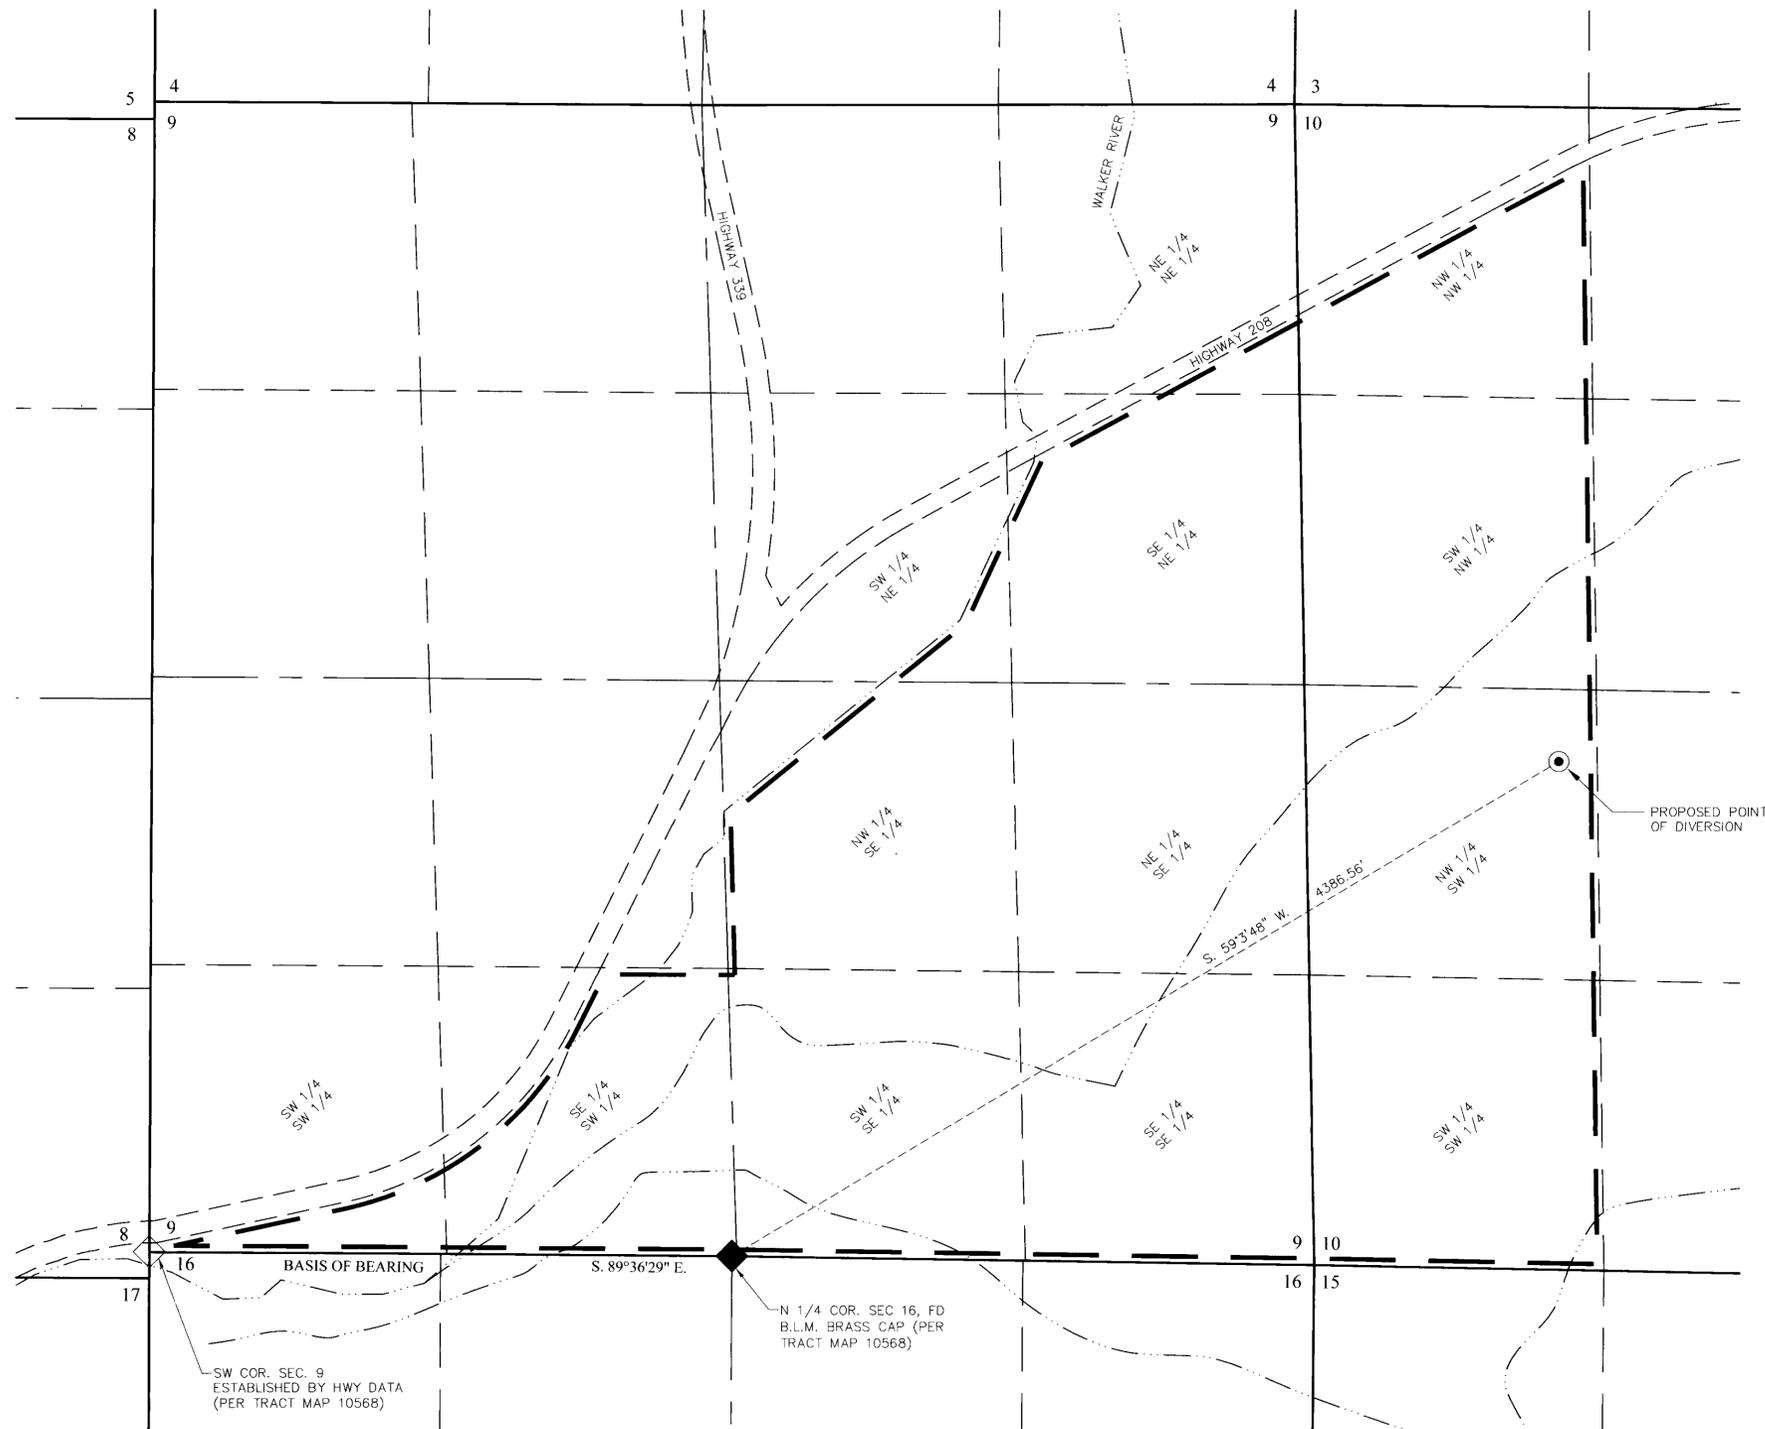

BASIS OF BEARING
 S. 89°36'29" E. BEING THE NORTH LINE OF THE NW 1/4 OF SECTION 16, T. 13 N., R. 25 E., M.D.M., AS SHOWN ON TRACT MAP 10568, LYON COUNTY RECORDS.

- LEGEND**
- TOWNSHIP & RANGE LINE
 - SECTION LINE
 - QUARTER SECTION LINE
 - 16TH SECTION LINE
 - PROPOSED PLACE OF USE
 - ===== IMPROVED ROAD
 - DRAINS / CANALS
 - POINT OF DIVERSION (AS NOTED)
 - ◇ FOUND SECTION CORNER AS NOTED
 - ◆ FOUND QUARTER SECTION CORNER AS NOTED

STATE ENGINEER'S USE 83478 T
 1/31/14 K.E. The basis of bearing description should reference T.11N. not T.13N see e-mail from agent dated 1/30/14 located in the file.
 FILED
 JAN 27 2014
 STATE ENGINEER'S OFFICE

<p>FARR WEST ENGINEERING 5442 LONGLEY LANE, SUITE A RENO, NEVADA 89511 PHONE: (775) 851-4788 FAX: (775) 851-0766</p>	JOB # CREATED BY: JDM RIFE_WR_01-27-14.dwg
MAP TO ACCOMPANY APPLICATION TO CHANGE THE POINT OF DIVERSION AND PLACE OF USE OF WATER HERETOFORE APPROPRIATED UNDER A PORTION OF PERMIT NO. 41363, CERTIFICATE 11035 FOR IRRIGATION AND DOMESTIC PURPOSES BY WEST FORK RANCHES, LLC FROM AN UNDERGROUND SOURCE IN LYON COUNTY, NEVADA	

