


STATE OF NEVADA }
 COUNTY OF WASHOE } SS

I, DAVID L. HAGEN, BEING FIRST DULY SWORN, DEPOSE AND SAY THAT SITE INSPECTIONS HAVE BEEN MADE UNDER MY SUPERVISION AND DIRECTION BETWEEN THE 1ST DAY OF JANUARY 2014 AND THE 7TH DAY OF JANUARY 2014; THAT THE LOCATION OF EACH REFERENCE MONUMENT HAS BEEN VERIFIED BY SITE INSPECTION; THAT THE POINT OF DIVERSIONS AND PLACES OF USE HAVE BEEN CORRECTLY DRAWN TO THE DESIGNATED SCALE FROM SURVEYING CALCULATION NOTES PREPARED UNDER MY SUPERVISION AND DIRECTION RELYING UPON ANALYSIS OF RECORDED SURVEYING DOCUMENTS IN THE OFFICE OF WASHOE COUNTY RECORDER, STATE ENGINEER AND THE BUREAU OF LAND MANAGEMENT; THAT THIS MAP TRULY AND CORRECTLY REPRESENTS THE LOCATION AND EXTENT OF WORKS USED TO DIVERT WATER FROM AN UNDERGROUND SOURCE IN WASHOE COUNTY, BY SELMI FAMILY TRUST FOR STOCK-WATER PURPOSES. THAT THE EXISTING AND PROPOSED POINTS OF DIVERSION, THE APPROXIMATE LOCATION AND SIZE OF THE DIVERTING CHANNELS OR OTHER CONDUITS, ALL RESERVOIRS OR BASINS, THE LOCATION AND NAMES OF ALL OTHER WORKS WHICH WILL CROSS OR CONNECT WITH THE PROPOSED WORKS, AND THE BOUNDARY OF ALL LANDS, SHOWING BY 40 ACRE SUBDIVISIONS THE EXISTING AND PROPOSED AREAS TO BE SERVED, ARE FULLY AND CORRECTLY DESIGNATED HEREON.

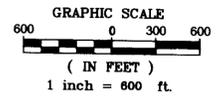

DAVID L. HAGEN
 WRS 1227


SUBSCRIBED AND SWORN BEFORE ME THIS _____ DAY OF _____, 2014
 NOTARY PUBLIC IN WASHOE COUNTY STATE OF NEVADA.
 MY COMMISSION EXPIRES _____



NOTARY PUBLIC _____ DATE _____

BASIS OF BEARINGS
 THE BASIS OF BEARING IS NAD83/2013, GROUND DISTANCES, ESTABLISHED BY GPS STATIC OBSERVATION OF FOUND SECTIONS CORNERS SHOWN HEREON.

- LEGEND:**
- SECTION CORNER
 - TIE LINE
 - PROPOSED POINT OF DIVERSION
 - PROPOSED PLACE OF USE

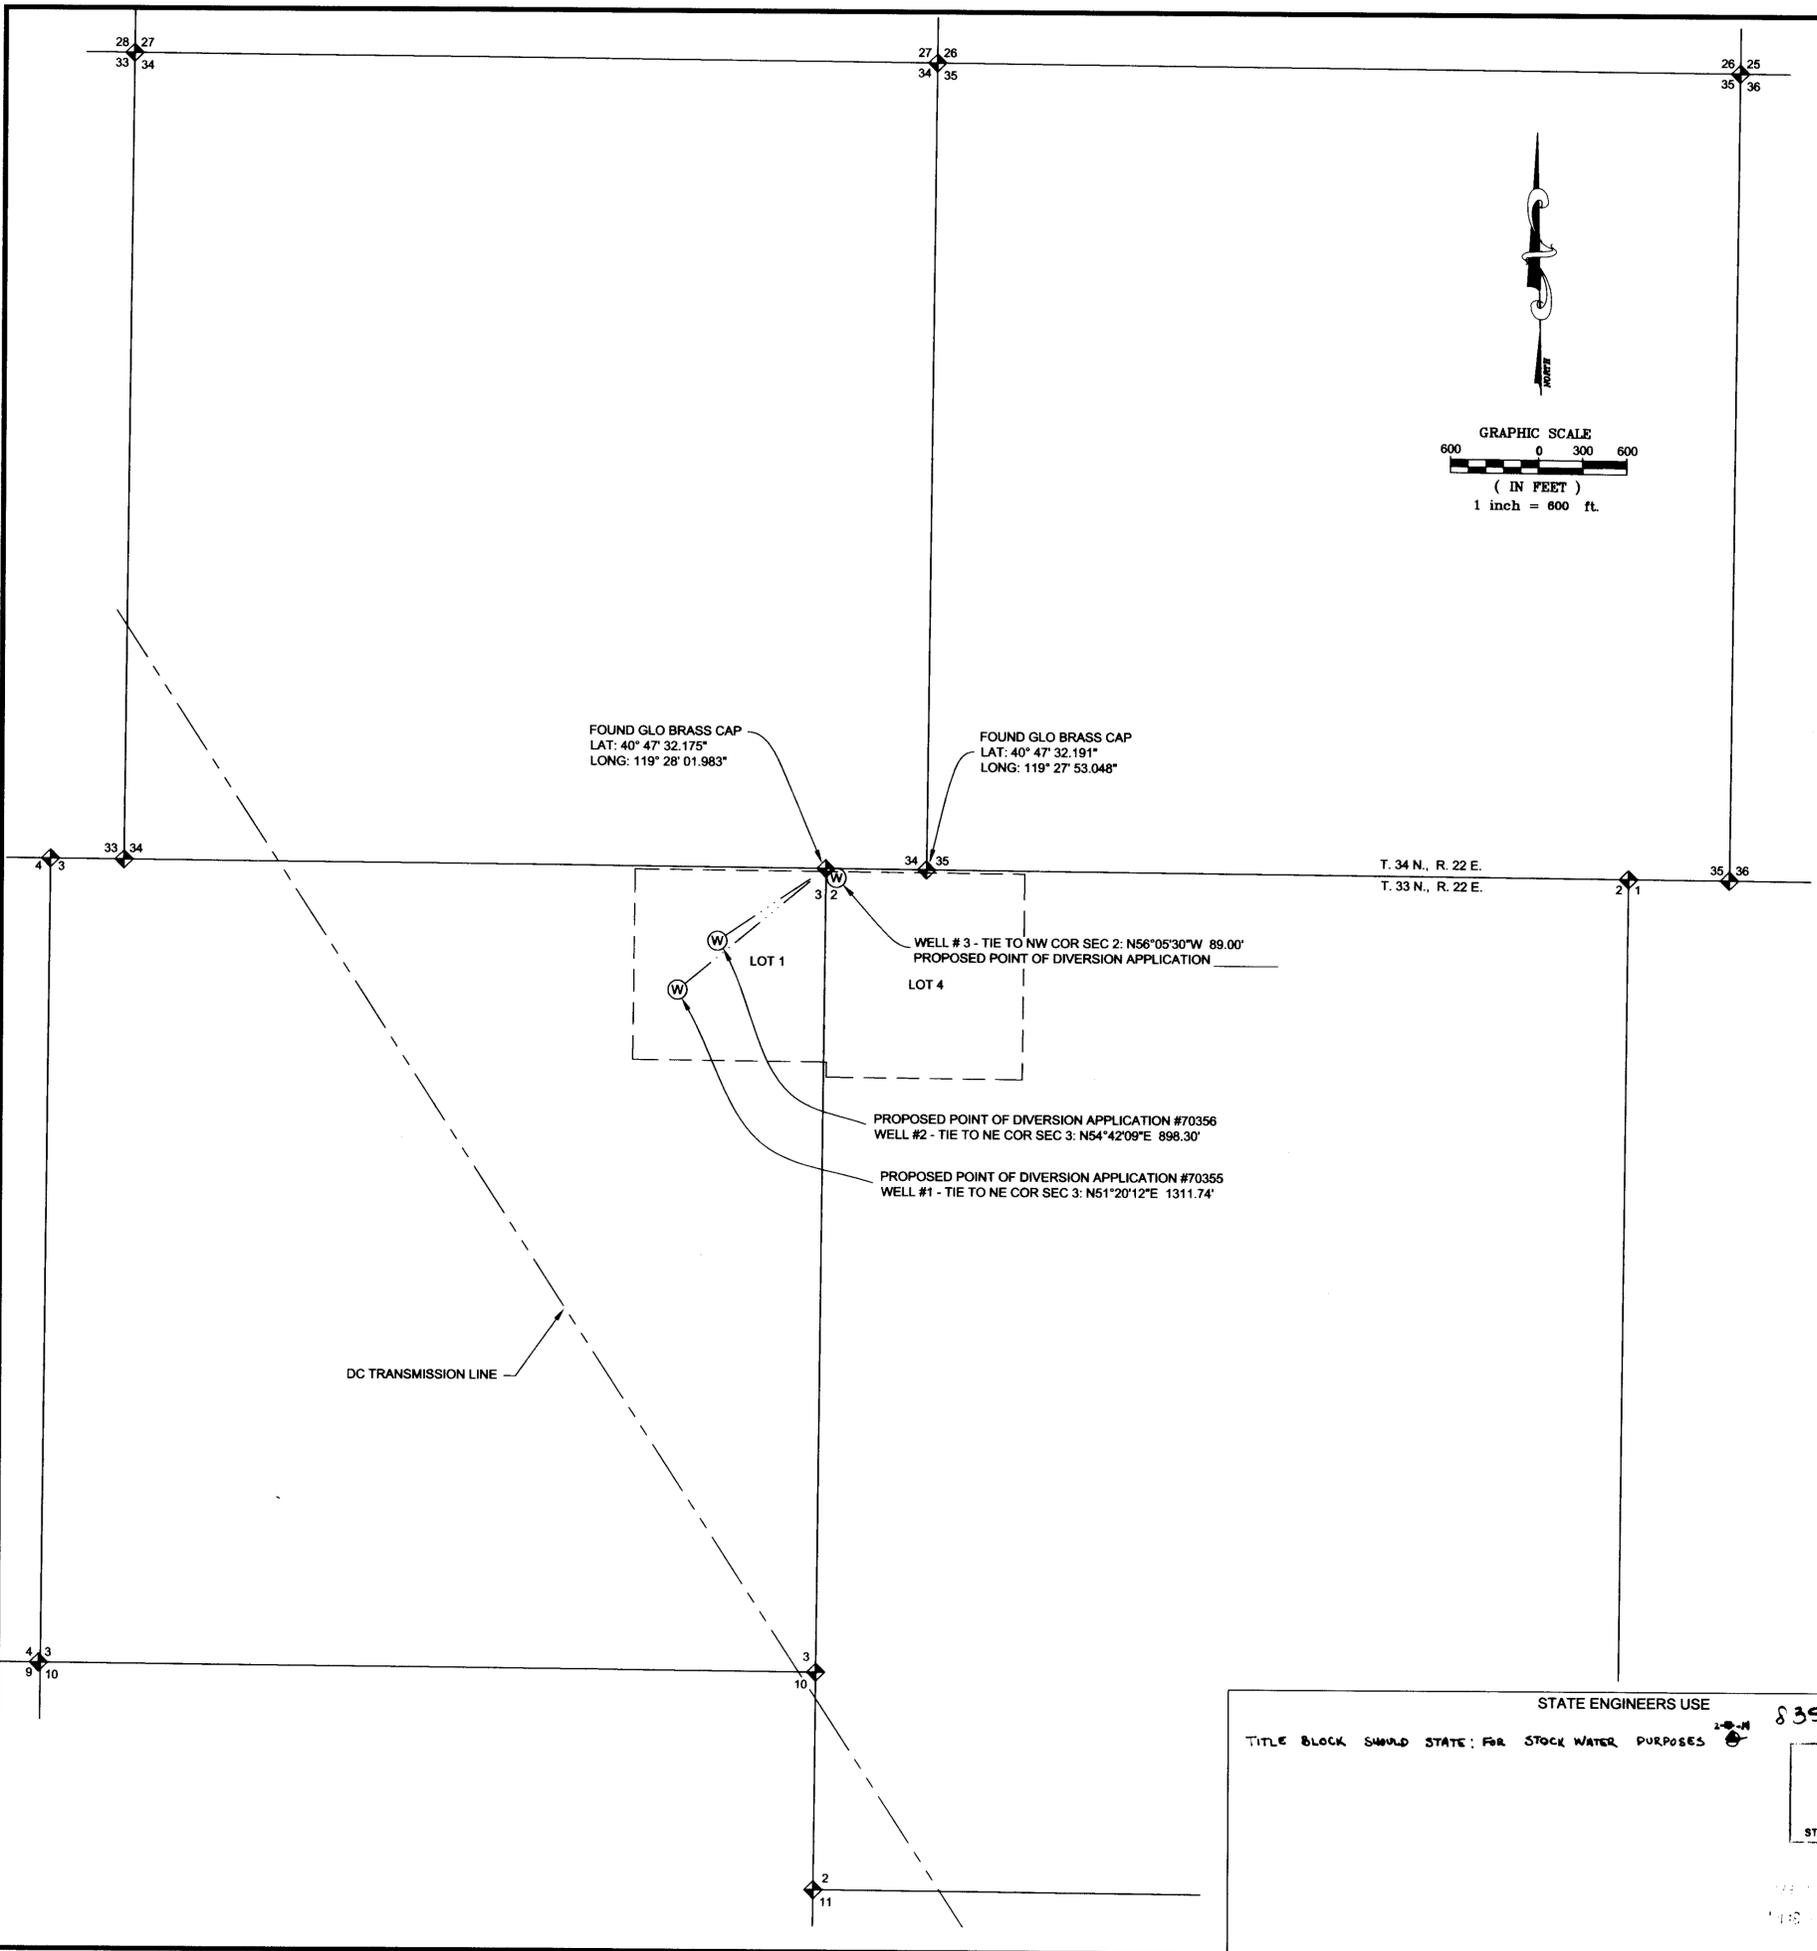

STATE ENGINEERS USE
 TITLE BLOCK SHOULD STATE: FOR STOCK WATER PURPOSES

83512, 83513, 83514

FILED
 FEB 04 2014
 STATE ENGINEER'S OFFICE

DATE: JANUARY 2014	WASHOE COUNTY ASSOCIATES 5490 Longley Lane Reno, Nevada 89511 Phone: 775-853-7776 Fax: 775-853-9191	JOB NO.: SELMI
DRAWN BY: BAMP		DWG NO.: 1
CHKD BY: DLH		SHEET 1 OF 1

MAP TO ACCOMPANY APPLICATIONS
 TO CHANGE THE
 POINT OF DIVERSION, PLACE AND MANNER OF USE
 OF PORTIONS OF PERMITS 70355 & 70356
 BY
SELMI FAMILY TRUST
 FROM AN UNDERGROUND SOURCE
 IN WASHOE COUNTY, NEVADA