


MAP TO ACCOMPANY APPLICATION FOR CHANGE POINT OF DIVERSION, MANNER OF USE AND PLACE OF USE OF PERMIT NO. 18140

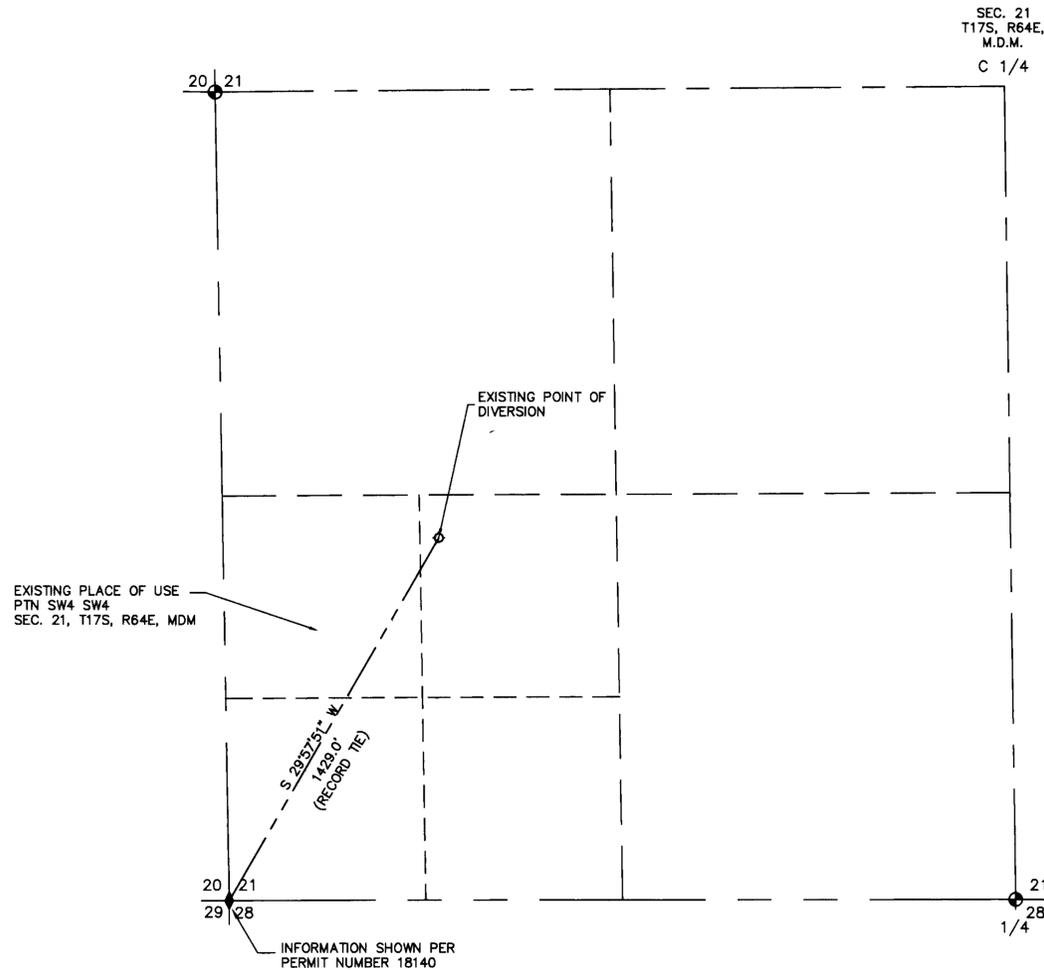


EXISTING PLACE OF USE  
A PORTION OF THE SOUTHWEST QUARTER (SW 1/4)  
OF THE SOUTHWEST QUARTER (SW 1/4) OF  
SEC. 21, T17S, R64E, M.D.M.

I, ROBERT FULSTONE, BEING FIRST DULY SWORN DEPOSE AND SAY THAT THIS MAP CONSISTING OF ONE SHEET HAS BEEN CORRECTLY DRAWN TO THE DESIGNATED SCALE FROM THE FIELD NOTES OF THE SURVEY MADE UNDER MY SUPERVISION AND DIRECTION ON 1/21/2014 AND THAT IS TRULY AND CORRECTLY REPRESENTS THE PROPOSED LOCATION AND EXTENT OF THE WORKS USED TO DIVERT WATER FROM AN UNDERGROUND SOURCE IN THE LAS VEGAS VALLEY BASIN BY TECHNICHROME FOR INDUSTRIAL USE, THAT THE PROPOSED POINT OF DIVERSION, THE APPROXIMATE LOCATION AND SIZE OF THE DIVERTING CHANNEL OR OTHER CONDUIT, THE PLACE AND MANNER OF USE AND THE LOCATION AND USE OF ALL OTHER STREAMS, WHICH ARE CROSSED OR CONNECTED WITH THE SAID WORKS ARE FULLY AND CORRECTLY DESIGNATED THEREON.


*Robert Fulstone*  
ROBERT FULSTONE  
STATE WATER RIGHTS SURVEYOR  
NEVADA CERTIFICATE NO. 639

ACKNOWLEDGMENT

STATE OF NEVADA  
COUNTY OF CLARK  
THIS INSTRUMENT WAS ACKNOWLEDGED BEFORE ME ON 2/15/14  
BY Robert Fulstone

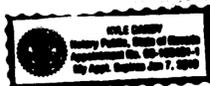


NOTARY PUBLIC IN AND FOR SAID COUNTY AND STATE  
MY COMMISSION EXPIRES ON Jan 7 2018

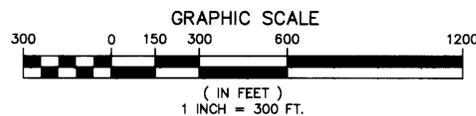

DRAWN BY: MONARCH DESIGN  
DATE: 01/27/2014  
DWG #: UJ3-06  
FILE NAME: 4426WRT.DWG  
SCALE: 1" = 300'

FULSTONE ENTERPRISES  
940 S. MARTIN L. KING BOULEVARD  
LAS VEGAS, NV 89106  
PHONE (702) 382-8141 FAX (702) 382-3103  
EMAIL: fei@fulstone.lvcoxmail.com

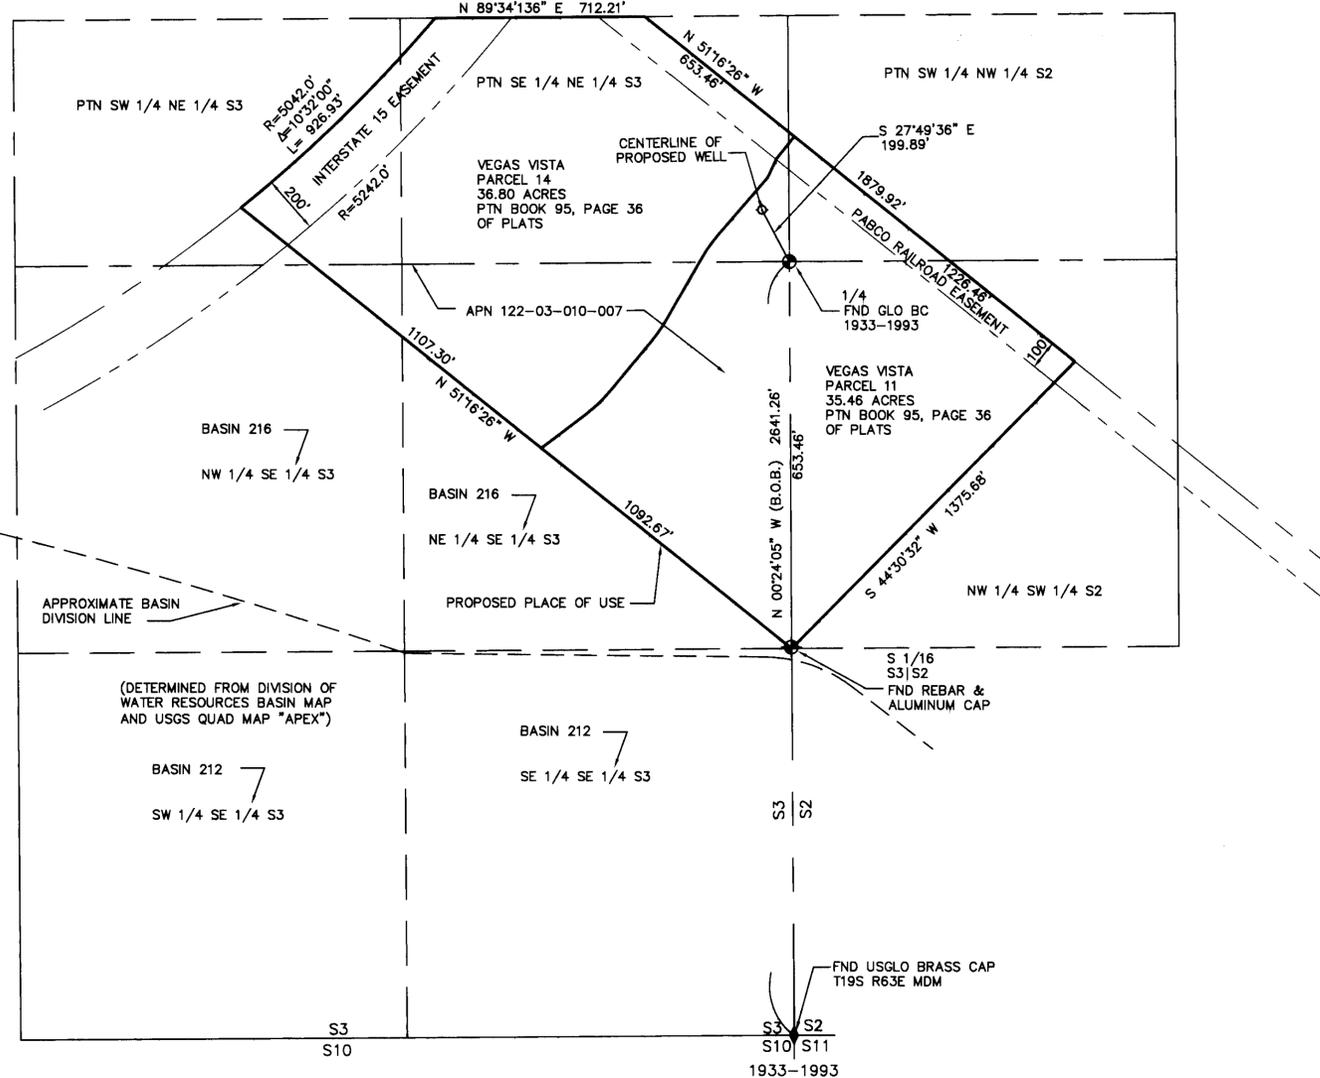

PROPOSED PLACE OF USE  
A PORTION OF THE SOUTHEAST QUARTER (SE 1/4) SEC. 3, PORTION OF THE  
NORTHEAST QUARTER (NE 1/4) SEC. 3, PORTION OF THE NORTHWEST  
QUARTER (NW 1/4) SEC. 2 AND A PORTION OF THE SOUTHWEST QUARTER  
(SW 1/4) SEC 2, T19S, R63E, M.D.M.

BASIS OF BEARINGS

NORTH 00°24'05" WEST BEING THE EAST LINE OF THE  
SOUTHEAST QUARTER (SE 1/4) SECTION 3, TOWNSHIP 19  
SOUTH, RANGE 63 EAST, M.D.M., PER FILE 154, PAGE 79 OF  
SURVEY MAPS.

LEGEND

- ◆ POINTS FOUND AS SHOWN
- ⊕ EXISTING WELL SITE
- (B.O.B.) BASIS OF BEARING
- FND. FOUND

STATE ENGINEER'S USE

SHOULD READ: ... OF PERMIT NO. 18140, CERTIFICATE 5115

83553

FEB 18 2014

MAP TO ACCOMPANY APPLICATION TO CHANGE POINT OF DIVERSION,  
MANNER OF USE AND PLACE OF USE OF PERMIT NO.18140

FOR: TECHNICHROME

PURPOSE: INDUSTRIAL PURPOSES

FROM: AN UNDERGROUND SOURCE  
IN CLARK COUNTY, NEVADA  
BASIN 216 "GARNET"