


**PROPOSED PLACE OF USE WITHIN PORTIONS OF SECTIONS 27, 28, 34 & 35 TOWNSHIP 14 NORTH, RANGE 25 EAST, MOUNT DIABLO MERIDIAN**

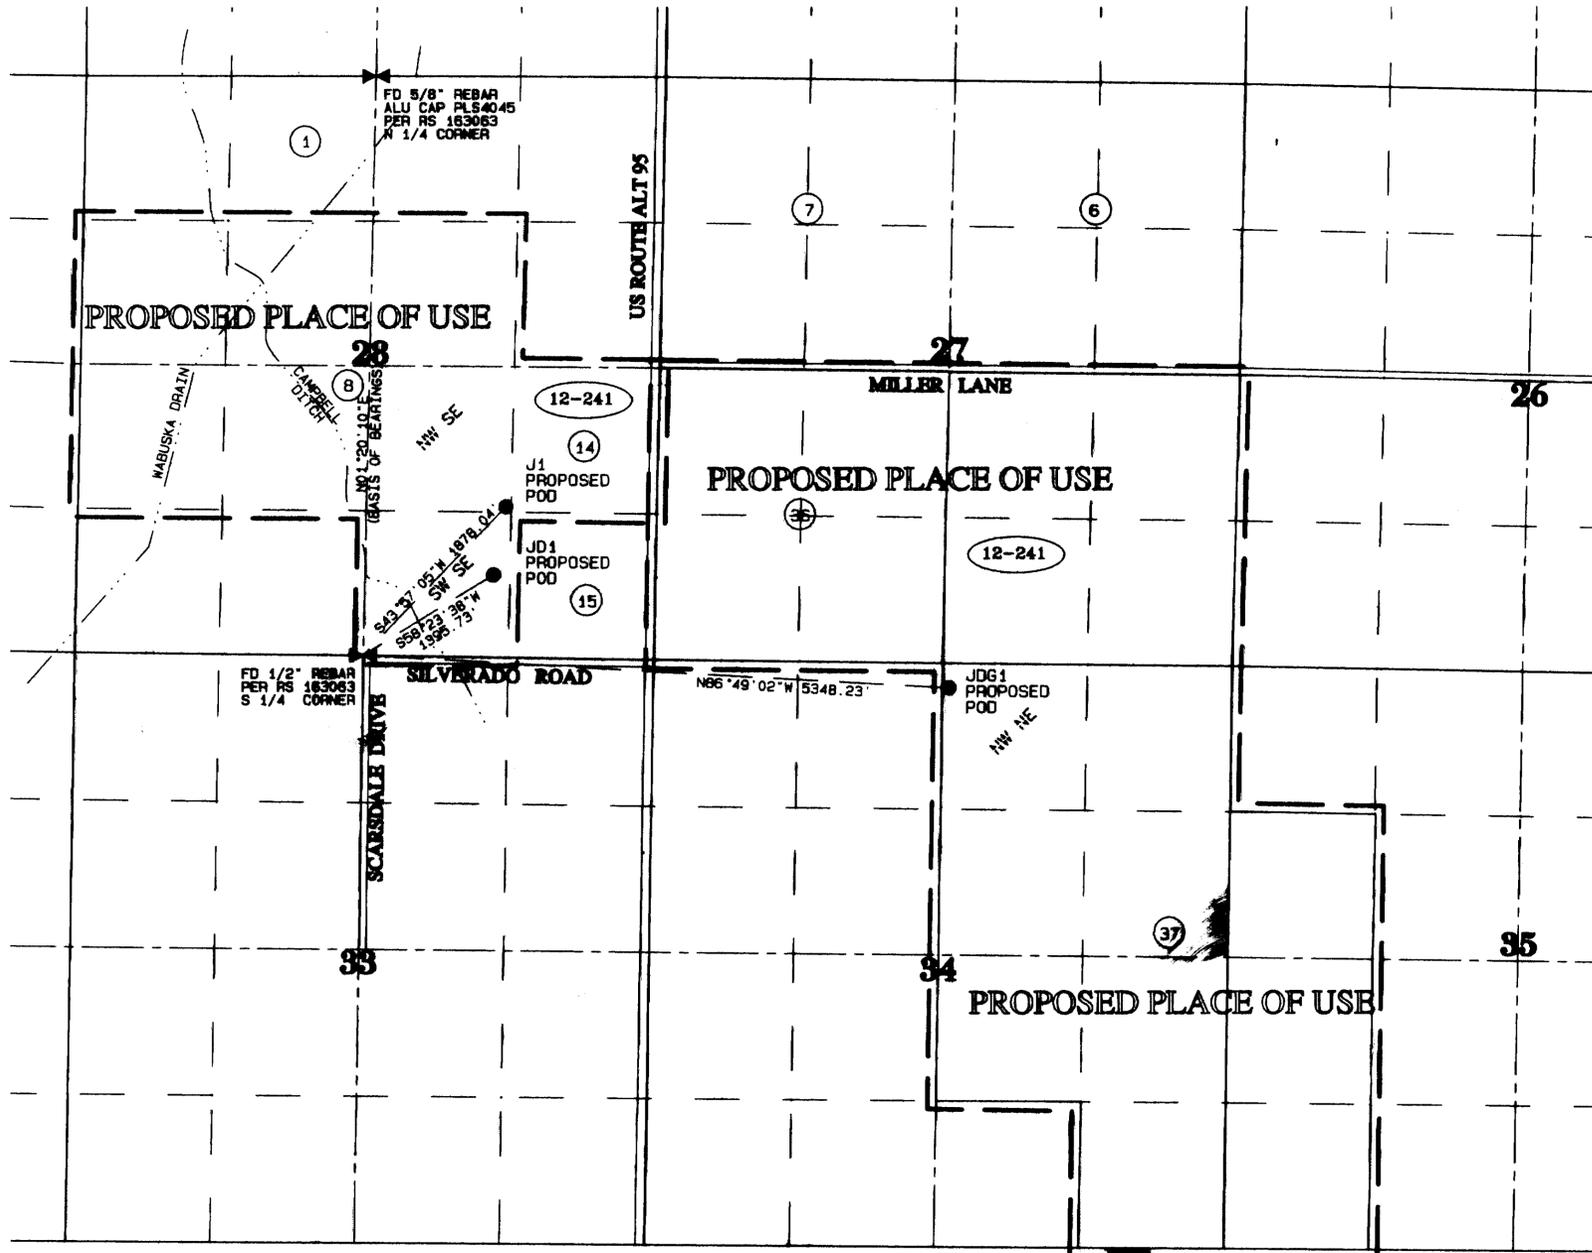

STATE OF NEVADA } SS  
 COUNTY OF WASHOE }

I, George G. Lindesmith, being first duly sworn, depose and say that this map consisting of one sheet has been correctly drawn to the designated scale from information on file in the Official Records of Lyon County, Nevada, maps prepared by the Lyon County Assessor, and information contained in the Geographic Coordinate Data Base "GCDB" in the office of the Bureau of Land Management at (http://www.blm.gov/LandRecords). The survey was completed under my supervision on February 10th, 2014, and it truly and correctly represents the extent and location of the Proposed Places of Use and Proposed Points of Diversion of water being Appropriated by SCEIRINE ENTERPRISES, LLC, from an underground source for stock watering purposes within Lyon County, Nevada.




George G. Lindesmith  
 State Water-Right Surveyor No. 704

Subscribed and sworn to before me on this 24th day of Feb, 2014.

Notary Public

**REFERENCES**

1. Survey Map No. 163063, on file in the office of the Lyon County Recorder.
2. Map 31434, on file in the office of the Nevada State Engineer.
3. Information in the Bureau of Land Management "GCDB".
4. Lyon County Assessor's information, Book 14 Page 24.

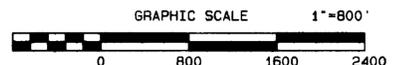

**BASIS OF BEARINGS**

The North-South centerline of Section 28, T14N, R25E, M.D.M. taken as North 1°20'09" East as shown on Survey Map No. 163063 on file in the office of the Lyon County, Nevada Recorder.

**LEGEND:**

- PARCEL LINE - LYON COUNTY ASSESSOR
  - - - 1/16TH SECTION LINE
  - - - CENTERLINE OF SECTION
  - SECTION LINE
  - - - PROPOSED PLACE OF USE
  - ⊠ QUARTER SECTION CORNER
- (12-241) LYON COUNTY ASSESSOR'S BOOK & PAGE NO.
  - (6) LYON COUNTY ASSESSOR'S PARCEL NO.

**STATE ENGINEER'S USE**  
 3-4-2014 THE BASIS OF BEARINGS SHOWN ON THE MAP IS DESCRIBED AS N 0° 20' 10" E, WHILE THE LEGEND PORTRAYS THIS BEARING ANGLE AS N 1° 20' 09" E, WHICH IS THE CORRECT DESCRIPTION.  
 THE LYON COUNTY ASSESSOR'S PARCEL NUMBERS ARE SHOWN AS (12-241) WHILE THE CORRECT BOOK NUMBER IS (14-241). S. Clark

FILED  
 FEB 24 2014  
 STATE ENGINEER'S OFFICE

**George G. Lindesmith**  
 4255 Hackamore Drive  
 Reno, Nevada 89509  
 Phone: (775) 747-2383  
 Email: gg@lindesmith@yahoo.com

MAP TO ACCOMPANY APPLICATIONS TO APPROPRIATE WATER FOR STOCK WATERING PURPOSES BY  
**SCEIRINE ENTERPRISES, LLC**  
 A NEVADA LIMITED LIABILITY COMPANY  
 FROM  
 THE WATERS OF AN UNDERGROUND SOURCE WITHIN A PORTION OF LYON COUNTY, NEVADA