


SECTION 18, T. 37N., R. 36E., M. D. B. & M.

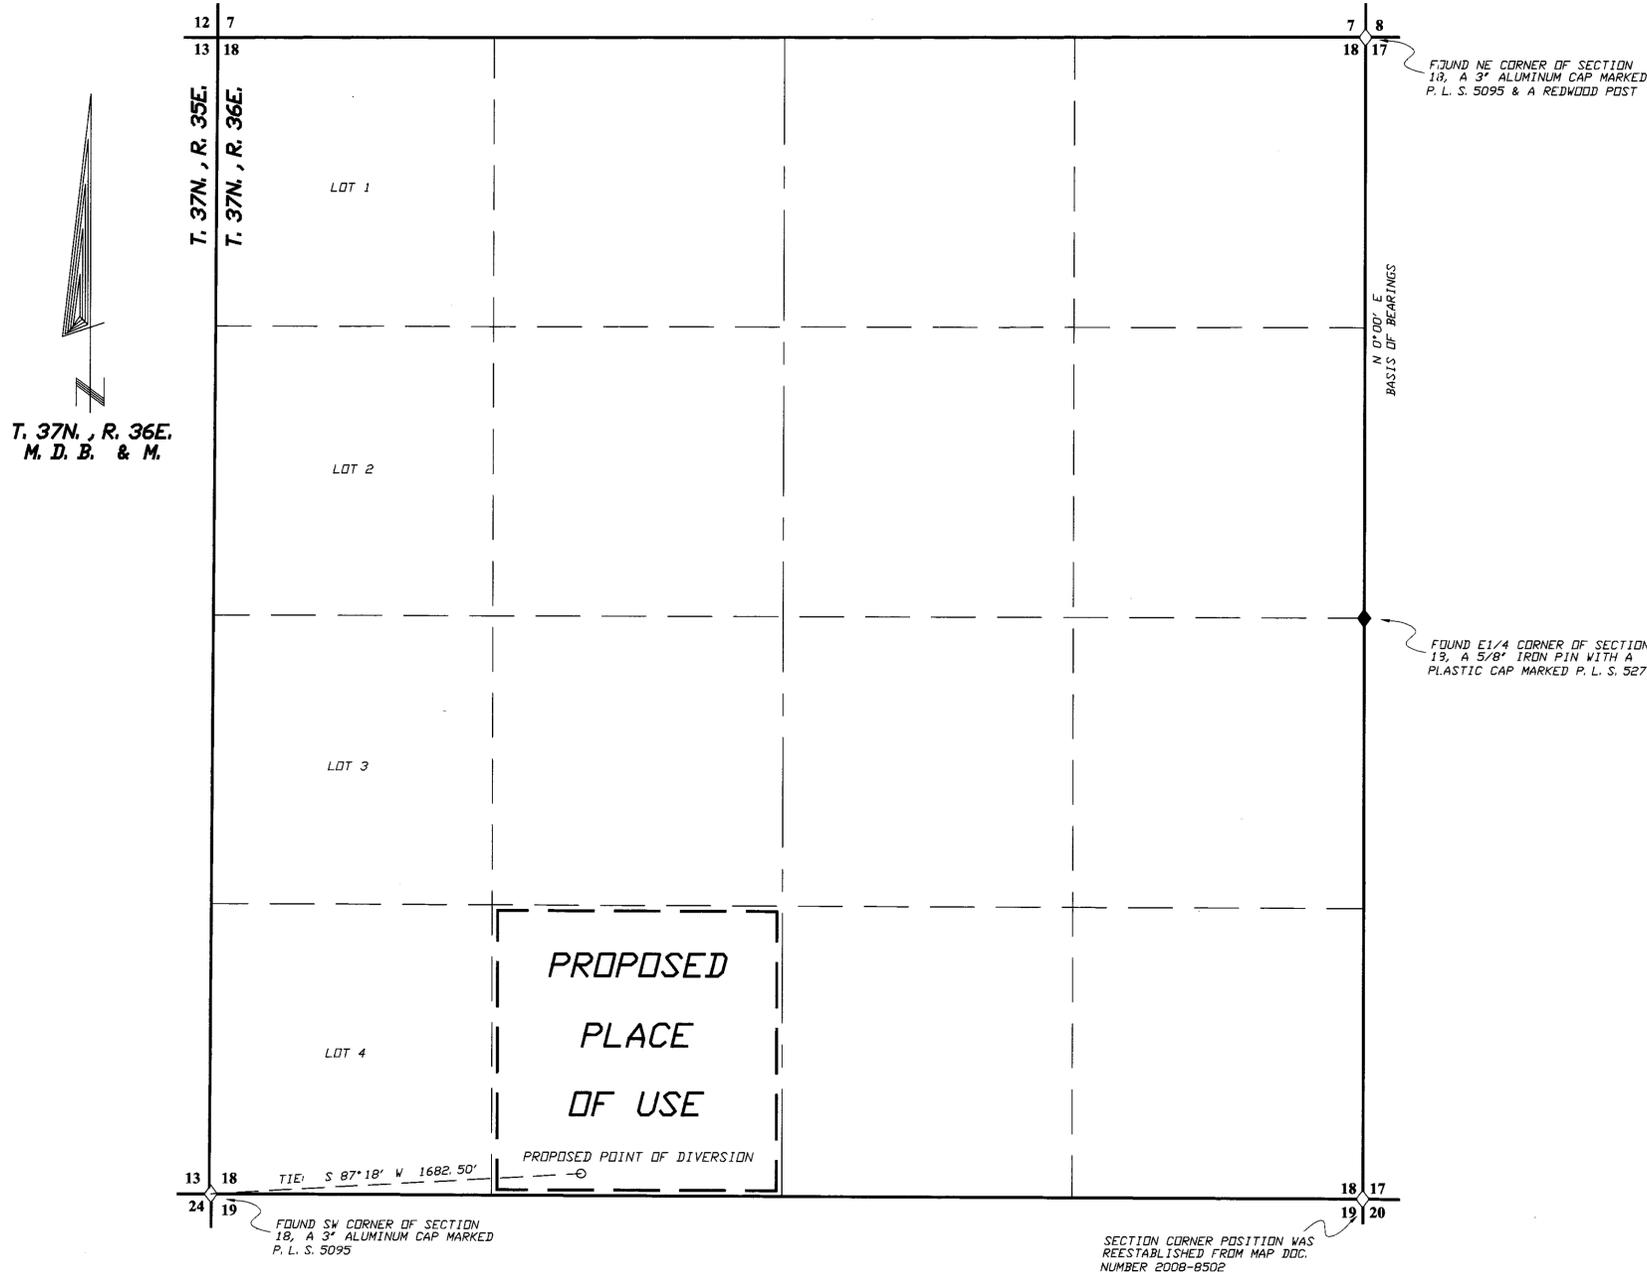

STATE OF NEVADA
COUNTY OF HUMBOLDT

I, JOHN H. MILTON III, being first duly sworn, depose and say that this map, consisting of one sheet, has been correctly drawn to the designated scale from field notes of a survey made by me, or under my supervision and direction, on February 17th, 2014; that it truly and correctly represents the proposed location and extent of the works used to divert water from an underground source in Humboldt County, Nevada by T QUARTER CIRCLE RANCHES, INC. for stockwatering use; that the proposed point of diversion, the approximate location and size of the diverting channel or other conduit, the place and manner of use, and the location and names of all other works or streams which are crossed by, or connected with the said works, are fully and correctly designated thereon.




State Water Right Surveyor No. 573

Subscribed and sworn to before me this 27th day of February, 2014.

Doris A. Twichell

DORIS A. TWICHELL, Notary Public in and for Humboldt County, State of Nevada

My commission expires: May 28th, 2017

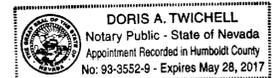

LEGEND

- ◊ Indicates a found section corner, as noted.
- ◆ Indicates a found 1/4 section corner, as noted.
- Indicates the boundary of the place of use.

BASIS OF BEARINGS


The information for preparing this plat was taken from the Final Map Of Division into Large Parcels, prepared for Scott H. Wiggington, which was recorded as Document Number 2008-8502 on September 25th, 2008 in the Office of the Humboldt County Recorder. The line between the E 1/4 corner of Section 18 and the NE corner of said Section 18 is N 0° 00' E.

SCALE 1" = 400'



STATE ENGINEER'S USE

83592

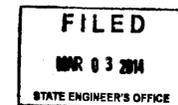

Map To Accompany Application
To Appropriate Water

— For —
STOCKWATERING USE
— From An Underground Source —

BY T QUARTER CIRCLE RANCHES, INC.

IN HUMBOLDT COUNTY, NEVADA

Desert Mountain Surveying
Land and Water Right Surveyors
146 West Second Street
VINNEMUCA, NEVADA 89445 (775) 683-4414