


NW 1/4 OF SECTION 01, T21S, R53E, M.D.M., NYE COUNTY, NEVADA

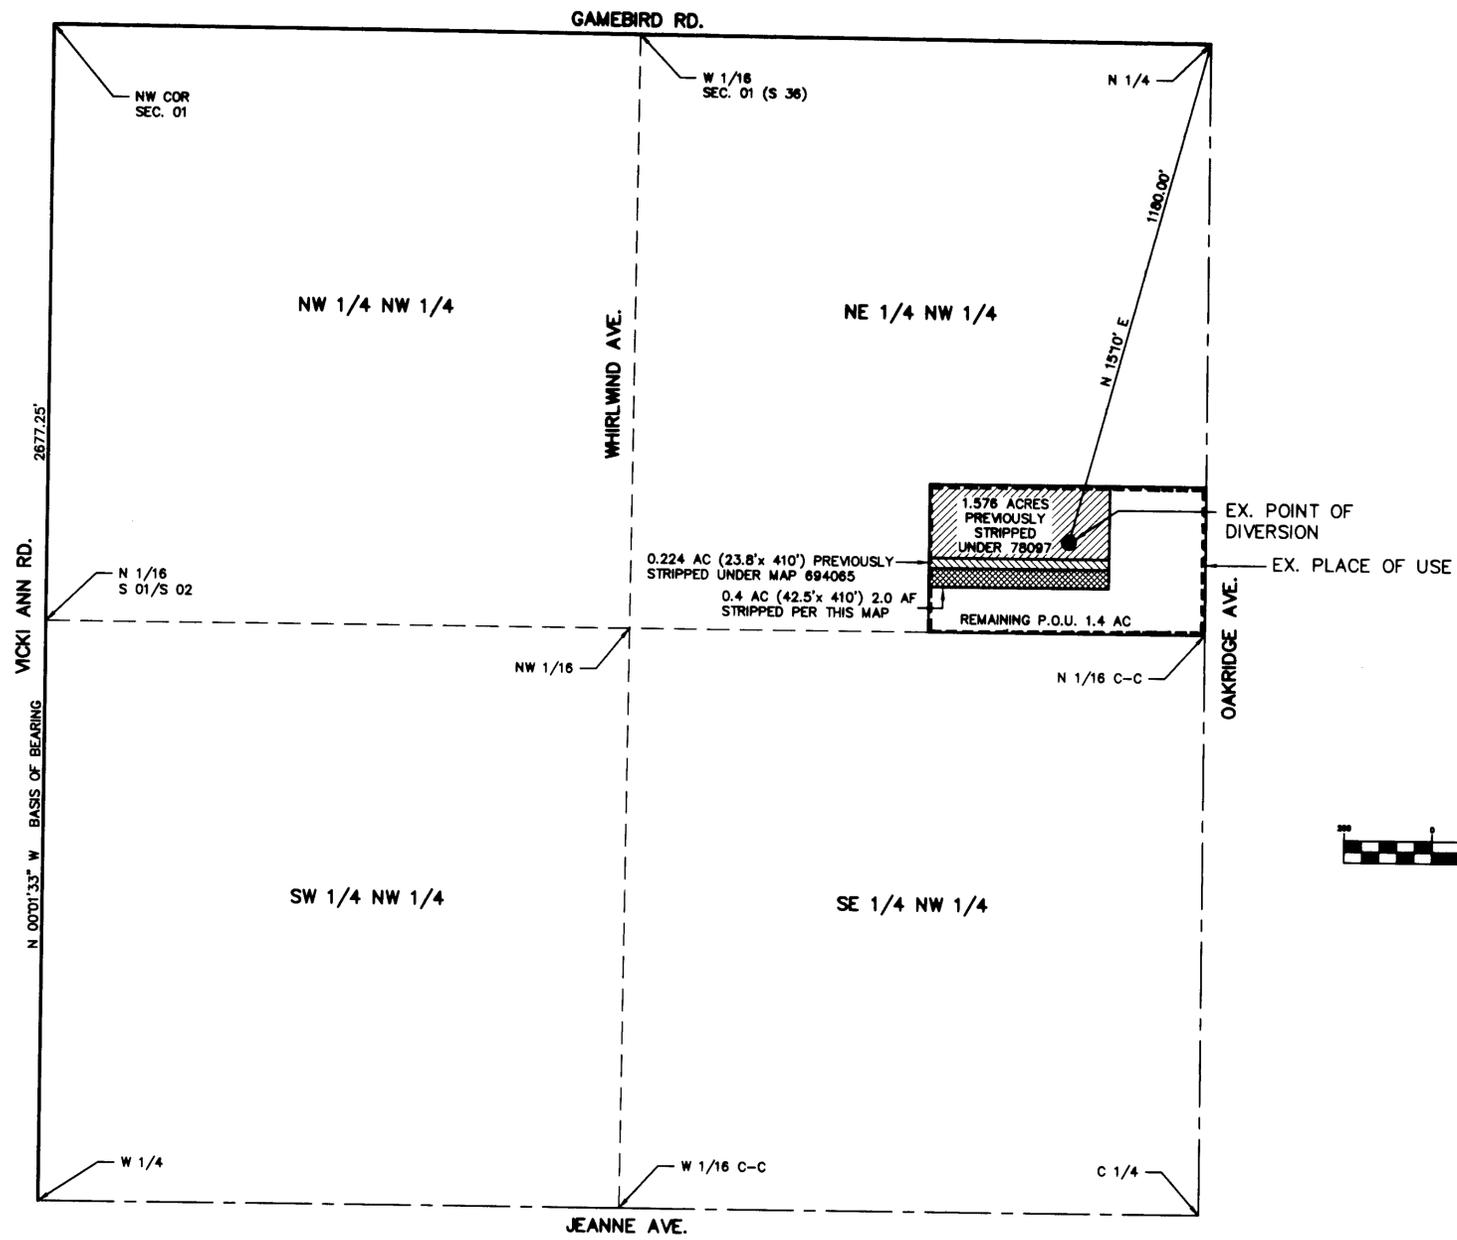

**SURVEYOR'S CERTIFICATE:**

STATE OF NEVADA )  
 COUNTY OF NYE ) SS

I, DAVID A. RICHARDS, BEING FIRST DULY SWORN, DEPOSE AND SAY THAT THIS MAP, CONSISTING OF 1 SHEET, NUMBERED SHEET 2 OF 2, HAS BEEN CORRECTLY DRAWN TO THE DESIGNATED SCALE BY ME, OR UNDER MY SUPERVISION AND DIRECTION, AND THAT IT TRULY AND CORRECTLY REPRESENTS THE LOCATION AND EXTENT OF PROPERTY IRRIGATED BY PERMIT NO. 29471, CERTIFICATE NO. 9298 TO BE REMOVED FROM IRRIGATION, IN THE COUNTY OF NYE, STATE OF NEVADA, IN SUPPORT OF CHANGE IN POINT OF DIVERSION, PLACE AND MANNER OF USE OF A PORTION OF PERMIT NO. 29471.

*David A. Richards* 3/3/14  
 DAVID A. RICHARDS, PLS 10026  
 WATER RIGHT SURVEYOR No. 1271





SUBSCRIBED AND SWORN TO BEFORE ME

THIS 3<sup>RD</sup> DAY OF MARCH, 2014

*Deborah J. Mallory*

NOTARY PUBLIC IN AND FOR CLARK COUNTY, NV

MY COMMISSION EXPIRES November 18, 2017

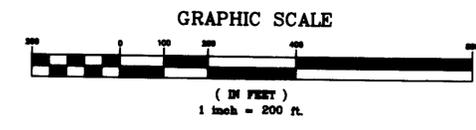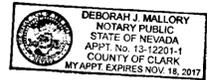

**BASIS OF BEARING:**

NORTH 00'01'33" WEST BEING THE WEST LINE OF THE NORTHWEST QUARTER (NW 1/4) OF SECTION 01, TOWNSHIP 21 SOUTH, RANGE 53 EAST, MDM, NYE COUNTY NEVADA AS SHOWN ON RECORD OF SURVEY FILE 36186, IN THE OFFICE OF THE NYE COUNTY RECORDERS OFFICE, NYE COUNTY, NEVADA

**REFERENCE:**

- 1. RECORD OF SURVEY MAP FILE No. 36186 DATED: 3/5/1973
- 2. DIVISION OF WATER RESOURCES STRIP MAP FILE No. 29471R01 FILED 4/6/2011

**CIVILWISE SERVICES**  
 1240 E. STATE ST., #101, PAHRUMP, NV. 89048 (775) 751-1413

**MAP TO ACCOMPANY APPLICATION**  
 TO CHANGE THE POINT OF DIVERSION  
 PLACE OF USE AND MANNER OF USE UNDER  
 PERMIT 29471, CERT. 9298 FROM  
 UNDERGROUND, IN NYE CO., NEVADA  
 PREPARED FOR LOLA G. HOLDINGS, LLC


SCALE: 1" = 200'	SHEET 2 OF 2	JOB NUMBER: 1212-03
---------------------	-----------------	------------------------

**STATE ENGINEER'S USE:** 83599

FILED  
 MAR 05 2014  
 STATE ENGINEER'S OFFICE

MAP TO ACCOMPANY APPLICATION TO CHANGE THE POINT OF DIVERSION, PLACE OF USE AND MANNER OF USE OF A PORTION OF PERMIT No. 29471 CERTIFICATE No. 9298 FOR QUASI MUNICIPAL USE BY LOLA G. HOLDINGS, LLC FROM UNDERGROUND IN NYE COUNTY, NEVADA

SE 1/4, SECTION 16, T20S, R53E, M.D.M., NYE COUNTY, NEVADA

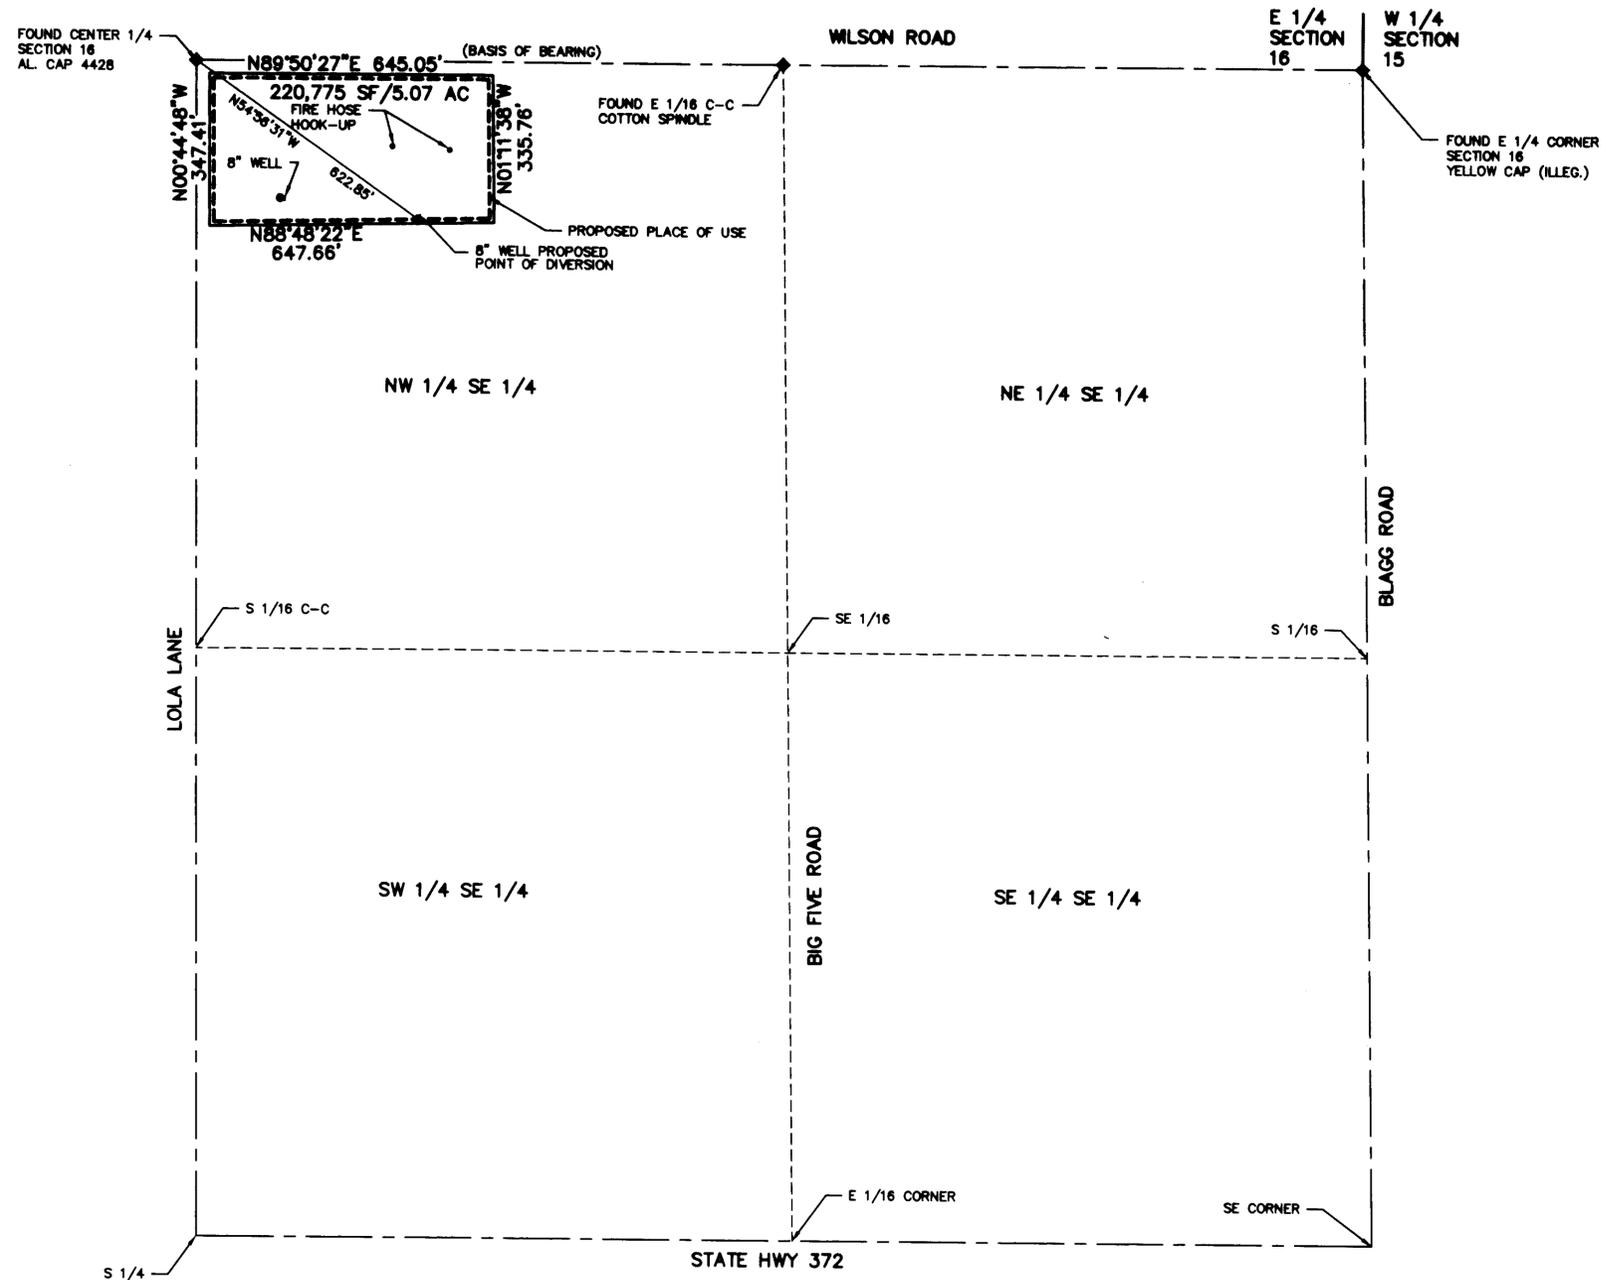

**SURVEYOR'S CERTIFICATE:**

STATE OF NEVADA )  
 COUNTY OF NYE ) SS

I, DAVID A. RICHARDS, BEING FIRST DULY SWORN, DEPOSE AND SAY THAT THIS MAP, CONSISTING OF 2 SHEETS, NUMBERED FROM 1 TO 2, INCLUSIVE, HAS BEEN CORRECTLY DRAWN TO THE DESIGNATED SCALE FROM FIELD NOTES OF A SURVEY MADE BY ME, OR UNDER MY SUPERVISION AND DIRECTION, BETWEEN THE NINETEENTH DAY OF DECEMBER, 2013, AND THE TWENTY FIRST DAY OF JANUARY, 2014; THAT IT TRULY AND CORRECTLY REPRESENTS THE PROPOSED LOCATION AND EXTENT OF THE WORKS USED TO DIVERT WATER FROM UNDERGROUND, IN NYE COUNTY, NEVADA, BY LOLA G. HOLDINGS, LLC, FOR QUASI-MUNICIPAL PURPOSES UNDER CERTIFICATE No. 9298 PERMIT No. 29471. THAT THE POINT OF DIVERSION, THE LOCATION, SIZE OF THE DIVERTING CHANNEL OR OTHER CONDUIT, LOCATION AND DESCRIPTION OF ALL MEASURING DEVICES, THE LOCATION AND EXTENT OF LANDS OWNED OR CONTROLLED BY THE APPLICANT UPON WHICH WATER APPLIED FOR UNDER PERMIT No. 29471 IS USED, TOGETHER WITH THE AREA AND KIND OF CULTURE IN EACH 40-ACRE SUBDIVISION, AND THE LOCATION AND NAMES OF ALL OTHER WORKS OR STREAMS WHICH ARE CROSSED BY OR CONNECTED WITH SAID WORKS ARE FULLY AND CORRECTLY DESIGNATED THEREON.

*David A. Richards* 3/3/14  
 DAVID A. RICHARDS, PLS 10028  
 WATER RIGHT SURVEYOR No. 1271




SUBSCRIBED AND SWORN TO BEFORE ME

THIS 3<sup>RD</sup> DAY OF MARCH 2014

*Deborah J. Mallory*

NOTARY PUBLIC IN AND FOR COUNTY OF CLARK NV

MY COMMISSION EXPIRES NOVEMBER 18, 2017

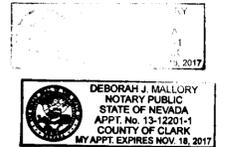

**BASIS OF BEARING:**

THE NORTH LINE OF THE SOUTHEAST (SE 1/4) OF SECTION 16, T20S, R53E, M.D.M., AS DETERMINED BETWEEN THE MONUMENTS FOUND AT THE CENTER QUARTER (C 1/4) CORNER AND THE EAST QUARTER (E 1/4) CORNER OF SAID SECTION 16 BY GPS OBSERVATION, BEING N89°50'27"E AS SHOWN HEREON.

**REFERENCE:**

1. SUBDIVISION MAP FILE No. 16505 DATED: 01/15/1970

**GRAPHIC SCALE**



( IN FEET )  
 1 inch = 500 ft.

**CIVIL WISE SERVICES**  
 1240 E. STATE ST., #101 PAHRUMP, NV. 89048 (775) 751-1413  
**MAP TO ACCOMPANY APPLICATION**  
 TO CHANGE THE POINT OF DIVERSION  
 PLACE OF USE AND MANNER OF USE UNDER  
 PERMIT 29471, CERT. 9298 FROM  
 UNDERGROUND, IN NYE CO., NEVADA  
 PREPARED FOR LOLA G. HOLDINGS, LLC  
 SCALE: 1" = 200'  
 SHEET: 1 OF 2  
 JOB NUMBER: 1212-03

**STATE ENGINEER'S USE:**  
 83599  
 FILED  
 MAR 05 2014  
 STATE ENGINEER'S OFFICE

MAP TO ACCOMPANY APPLICATION TO  
 CHANGE THE POINT OF DIVERSION, PLACE  
 OF USE AND MANNER OF USE OF A PORTION  
 OF PERMIT No. 29471 CERTIFICATE No. 9298  
 FOR QUASI MUNICIPAL USE  
 BY LOLA G. HOLDINGS, LLC  
 FROM UNDERGROUND  
 IN NYE COUNTY, NEVADA