


SE 1/4, SECTION 16, T20S, R53E, M.D.M., NYE COUNTY, NEVADA

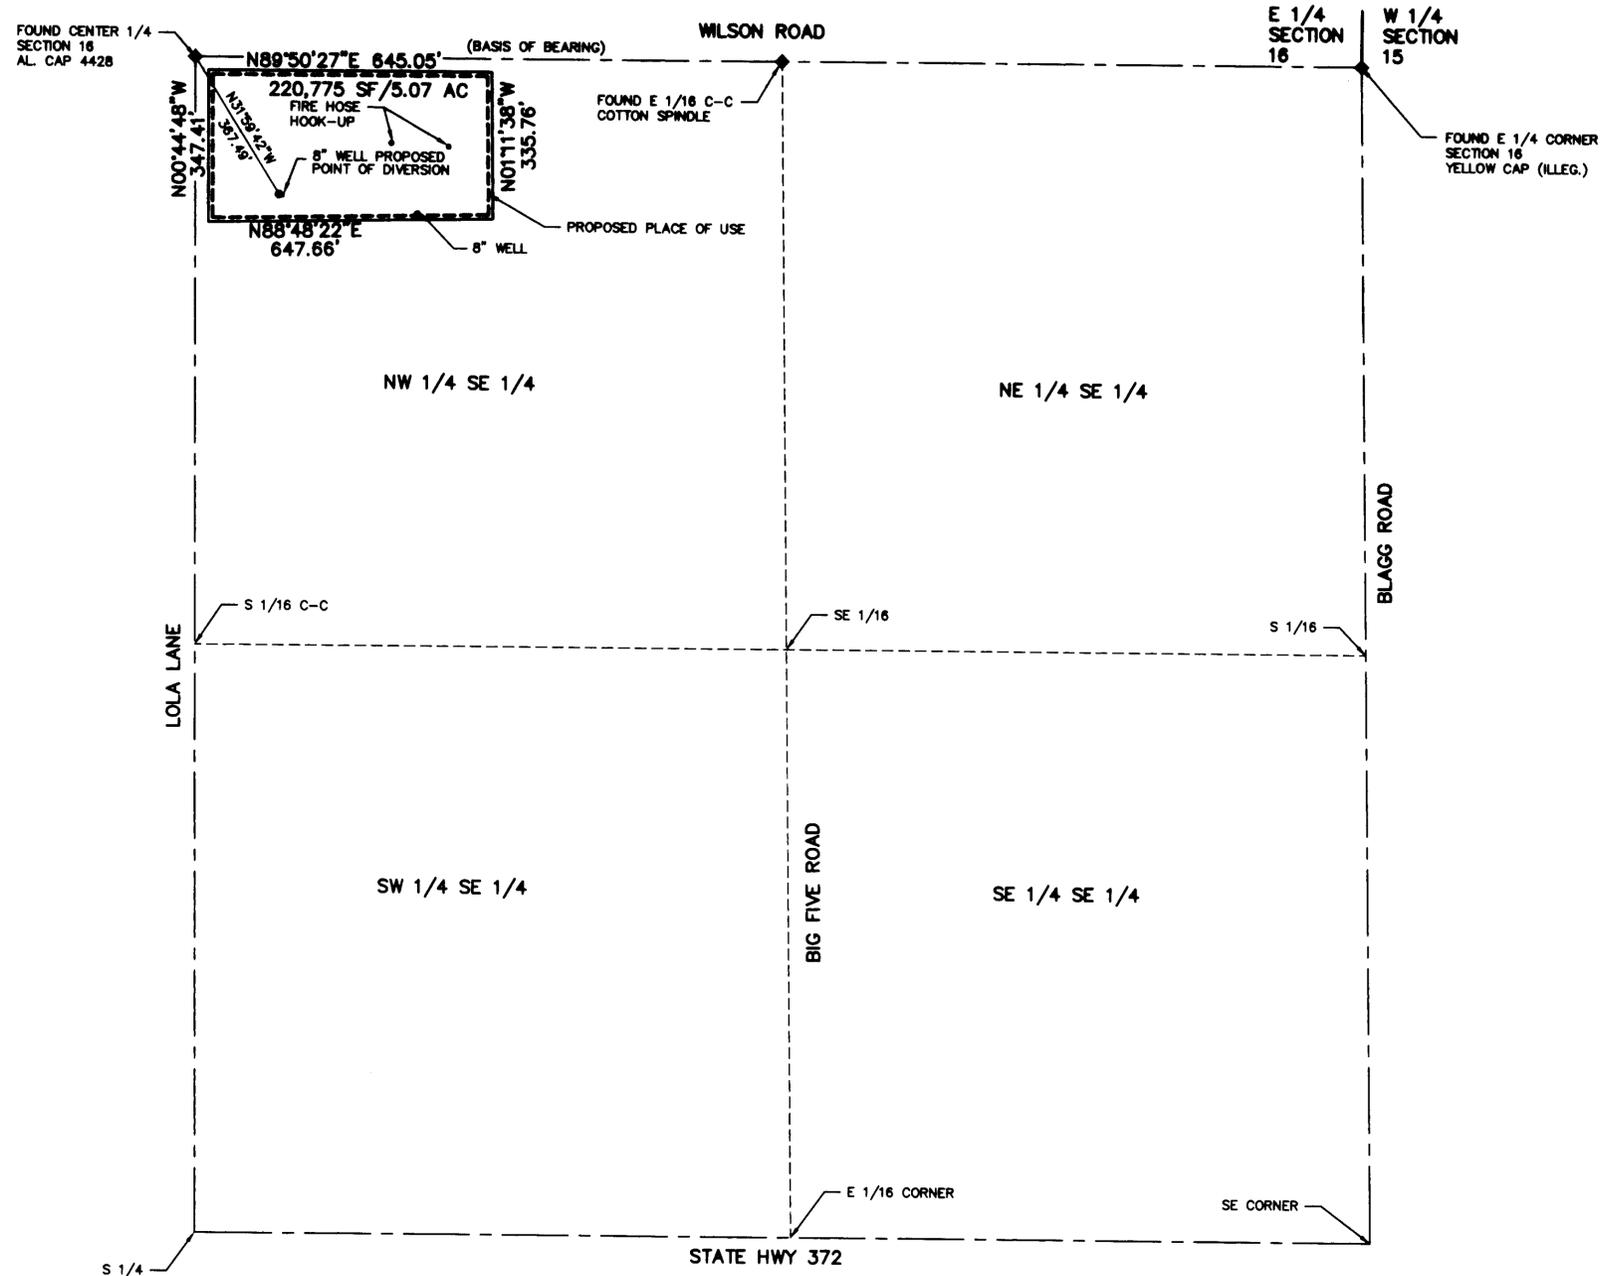

**SURVEYOR'S CERTIFICATE:**

STATE OF NEVADA )  
 COUNTY OF NYE ) SS

I, DAVID A. RICHARDS, BEING FIRST DULY SWORN, DEPOSE AND SAY THAT THIS MAP, CONSISTING OF 1 SHEET, NUMBERED FROM 1 TO 1, INCLUSIVE, HAS BEEN CORRECTLY DRAWN TO THE DESIGNATED SCALE FROM FIELD NOTES OF A SURVEY MADE BY ME, OR UNDER MY SUPERVISION AND DIRECTION, BETWEEN THE NINETEENTH DAY OF DECEMBER, 2013, AND THE TWENTY FIRST DAY OF JANUARY, 2014; THAT IT TRULY AND CORRECTLY REPRESENTS THE PROPOSED LOCATION AND EXTENT OF THE WORKS USED TO DIVERT WATER FROM UNDERGROUND, IN NYE COUNTY, NEVADA, BY LOLA G. HOLDINGS, LLC, FOR QUASI-MUNICIPAL PURPOSES. THAT THE PROPOSED POINT OF DIVERSION, THE APPROXIMATE LOCATION AND SIZE OF THE DIVERTING CHANNEL OR OTHER CONDUIT, THE WORKS OR STREAMS WHICH ARE CROSSED BY, OR CONNECTED WITH THE SAID WORKS, ARE FULLY AND CORRECTLY DESIGNATED THEREON.

*David A. Richards* 3/3/14  
 DAVID A. RICHARDS, PLS 10026  
 WATER RIGHT SURVEYOR No. 1271




SUBSCRIBED AND SWORN TO BEFORE ME

THIS 3<sup>RD</sup> DAY OF MARCH, 2014

*Deborah J. Mallory*

NOTARY PUBLIC IN AND FOR COUNTY OF CLARK, NV

MY COMMISSION EXPIRES November 10, 2017

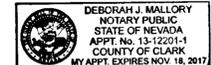


**BASIS OF BEARING:**

THE NORTH LINE OF THE SOUTHEAST (SE 1/4) OF SECTION 16, T20S, R53E, M.D.M., AS DETERMINED BETWEEN THE MONUMENTS FOUND AT THE CENTER QUARTER (C 1/4) CORNER AND THE EAST QUARTER (E 1/4) CORNER OF SAID SECTION 16 BY GPS OBSERVATION, BEING N89°50'27"E AS SHOWN HEREON.

**REFERENCE:**

1. SUBDIVISION MAP FILE No. 16505 DATED: 01/15/1970

GRAPHIC SCALE

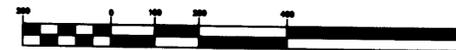

( IN FEET )  
 1 inch = 200 ft.

**CIVILWISE SERVICES**  
 1240 E. STATE ST., #101 PAHRUMP, NV. 89048 (775) 751-1413  
**MAP TO ACCOMPANY APPLICATION**  
 TO APPROPRIATE  
 WATER FROM  
 PERMIT 29471, CERT. 9298 FROM  
 UNDERGROUND, IN NYE CO., NEVADA  
 PREPARED FOR LOLA G. HOLDINGS, LLC  
 SCALE: 1" = 200'  
 SHEET: 1 OF 1  
 JOB NUMBER: 1212-03

**STATE ENGINEER'S USE**  
 FILED  
 MAR 05 2014  
 STATE ENGINEER'S OFFICE

MAP TO ACCOMPANY APPLICATION TO  
 APPROPRIATE WATER  
 FOR QUASI MUNICIPAL USE  
 BY LOLA G. HOLDINGS, LLC  
 FROM UNDERGROUND  
 IN NYE COUNTY, NEVADA