


**LEGEND**

- PROPERTY LINES 
- PROPOSED PLACE OF USE 
- 1/16TH SECTION LINES 

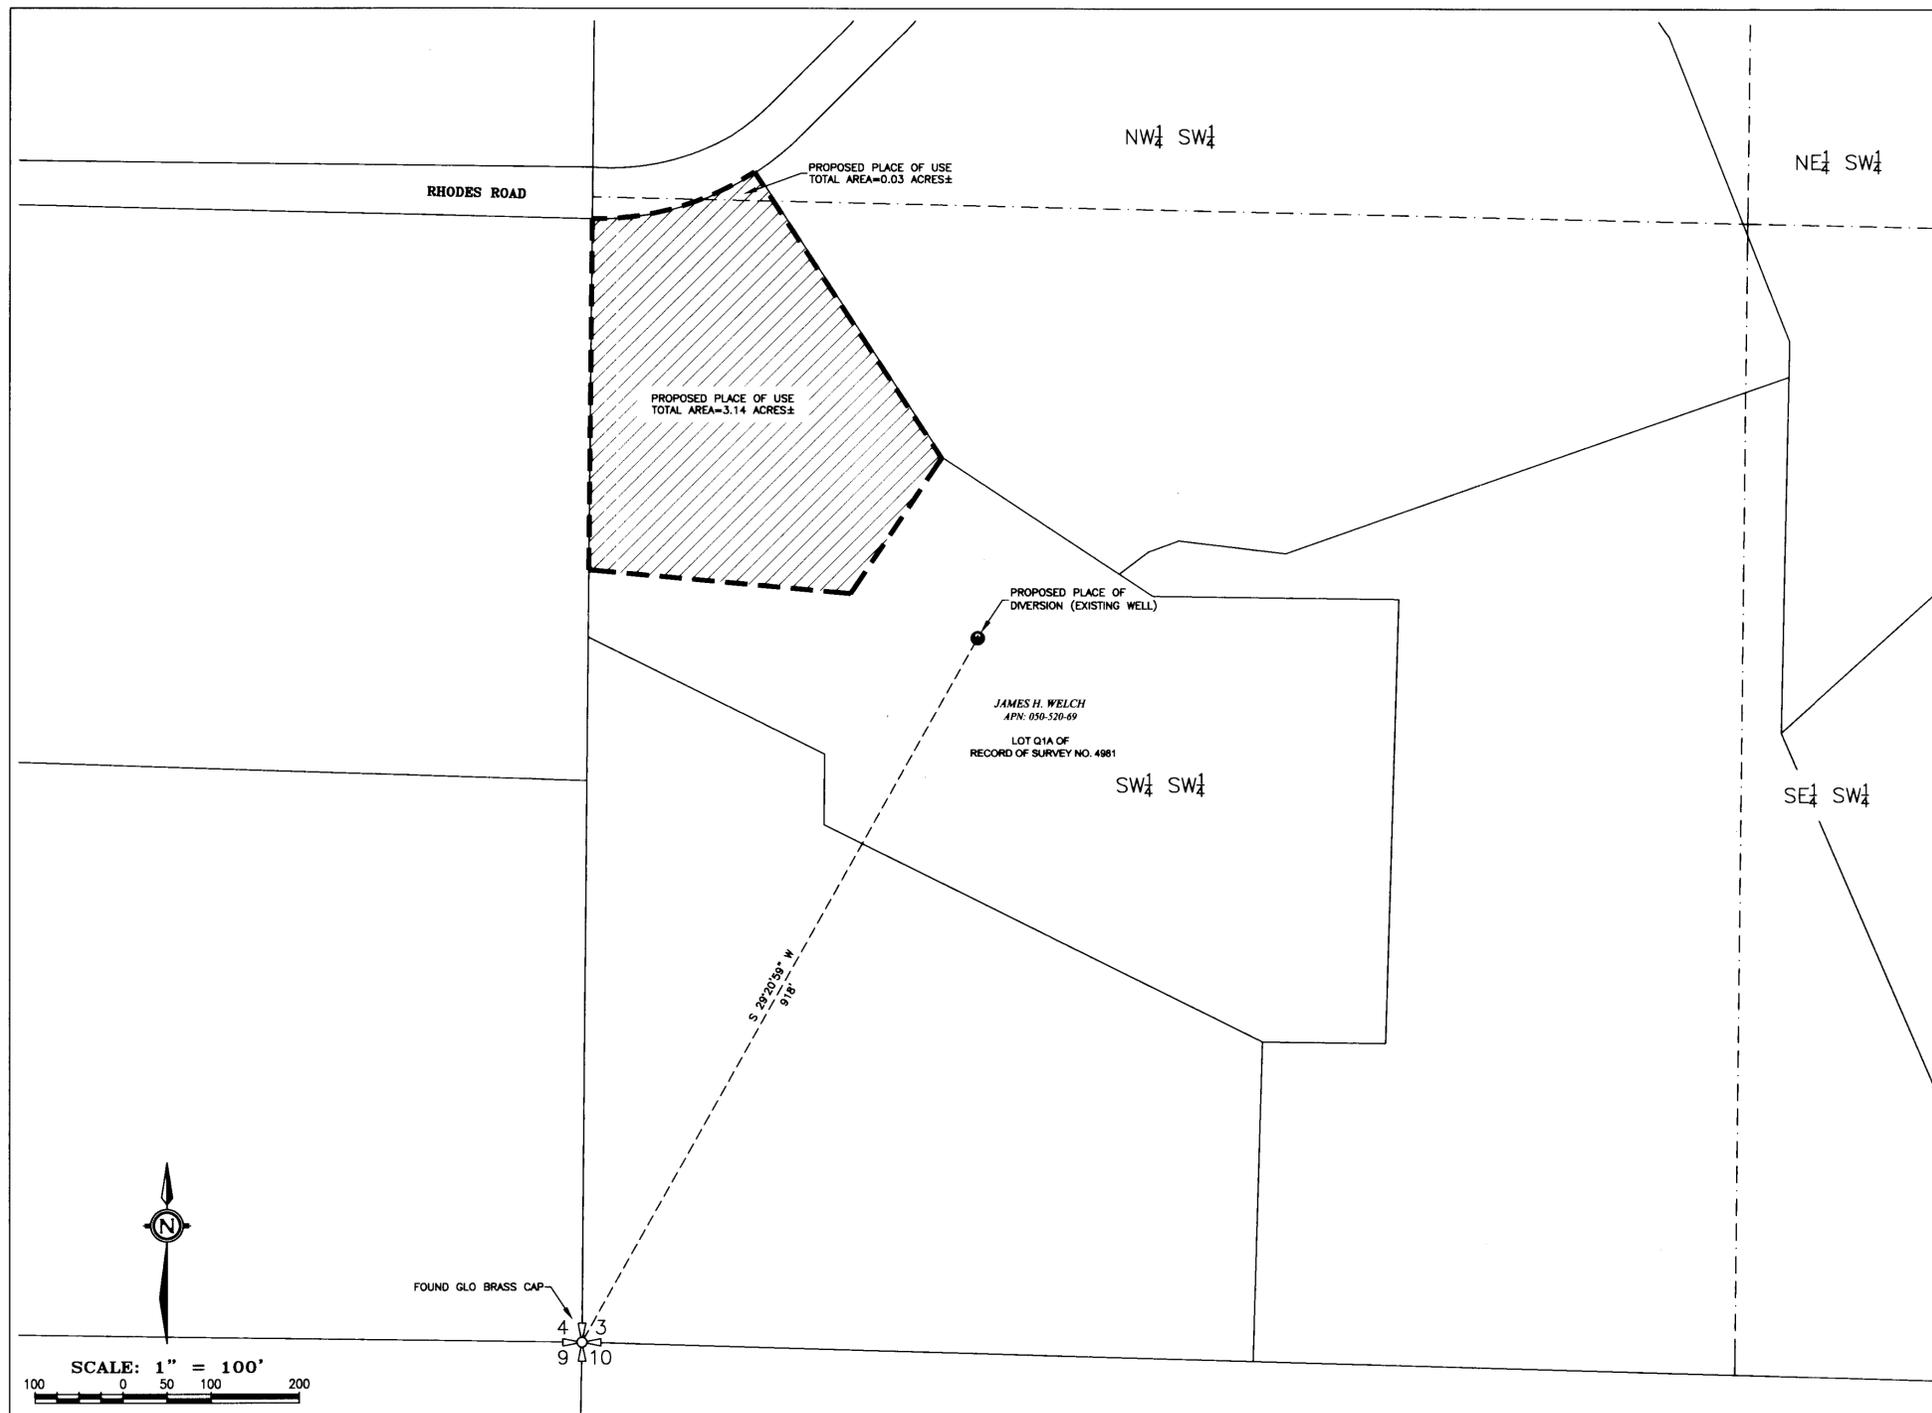


State of Nevada ss.  
County of Washoe

I, Glen C. Armstrong, being first duly sworn, depose and say that this map, consisting of one (1) sheet, has been correctly drawn to the designated scale from field notes of a survey made by me, or under my supervision and direction, between March 10, 2014, and March 28, 2014; that it truly and correctly represents the proposed location and extent of the works used to divert water from an underground source, in Washoe County, Nevada, by James H. Welch, for Quasi-Municipal purposes; that the place of use, the location and name of all other works, and the boundary of all lands shown by 40 acre subdivisions are fully designated hereon.



Glen C. Armstrong  
Professional Land Surveyor No. 16451  
State Water Rights Surveyor No. 1140

Subscribed and sworn before me on this 28 day of March, 2014.  
*Sheila Ackerman*  
Notary Public

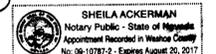

**PROPOSED PLACE OF USE & POINT OF DIVERSION  
FOR A PORTION OF PERMIT NO. 67368 & 67369  
SW 1/4 SW 1/4 & NW 1/4 SW 1/4 OF SECTION 3, T.17N., R.20E., M.D.B.&M.**

**NOTE:**  
REFER TO PERMIT NO. 67368 & 67369 FOR THE  
EXISTING PLACES OF USE & POINTS OF DIVERSION

**BASIS OF BEARINGS**  
GRID NORTH BASED ON GPS  
OBSERVATIONS (NEVADA STATE PLANE  
COORDINATES, WEST ZONE, NAD83, FEET).  
GPS ACCURACY WITHIN 1-3 METERS.



Electronic File Location: J:\999\Welch WR Map.dwg

STATE ENGINEER'S USE 83682, 83683

**FILED**  
MAR 31 2014  
STATE ENGINEER'S OFFICE

**MAP TO ACCOMPANY APPLICATION TO  
CHANGE THE POINT OF DIVERSION,  
PLACE OF USE AND MANNER OF USE  
OF A PORTION PERMIT NO. 67368 &  
67369 FOR QUASI-MUNICIPAL USE BY  
JAMES H. WELCH, FROM AN  
UNDERGROUND SOURCE**

WASHOE COUNTY NEVADA

83683 83682