

STATE OF NEVADA)
) SS.
 COUNTY OF ELKO)

I, ROBERT E. MORLEY, BEING FIRST DULY SWORN, DEPOSE AND SAY THAT THIS MAP, CONSISTING OF 1 SHEET, NUMBERED FROM 1 TO 1, INCLUSIVE, HAS BEEN CORRECTLY DRAWN TO THE DESIGNATED SCALE FROM FIELD NOTES OF A SURVEY MADE BY ME, OR UNDER MY SUPERVISION AND DIRECTION, BETWEEN THE 13TH DAY OF MARCH, 2014 AND THE 14TH DAY OF MARCH, 2014; THAT IT TRULY AND CORRECTLY REPRESENTS THE PROPOSED LOCATION AND EXTENT OF THE WORKS USED TO DIVERT WATER FROM UNDERGROUND, IN EUREKA COUNTY, NEVADA BY BARRICK GOLDSTRIKE MINES INC., FOR MINING, MILLING, AND DEWATERING PURPOSES. THAT THE PROPOSED POINT OF DIVERSION, THE APPROXIMATE SIZE AND CAPACITY OF THE DIVERTING CHANNEL OR OTHER CONDUIT, AND THE LOCATION AND NAMES OF ALL OTHER WORKS OR STREAMS WHICH ARE CROSSED BY, OR CONNECTED WITH THE SAID WORKS, ARE FULLY AND CORRECTLY DESIGNATED THEREON.



Robert E. Morley
 STATE WATER RIGHT SURVEYOR NO. 668


SUBSCRIBED AND SWORN TO BEFORE ME
 THIS 25TH DAY OF MARCH, 2014.

Debra M. Lind
 NOTARY PUBLIC IN AND FOR ELKO COUNTY, NEVADA



W214012

CONSULTING ENGINEERING & SURVEYING
 HIGH & DESERT ENGINEERING
 640 IDAHO STREET
 ELKO, NEVADA 89601
 (775) 738-4053

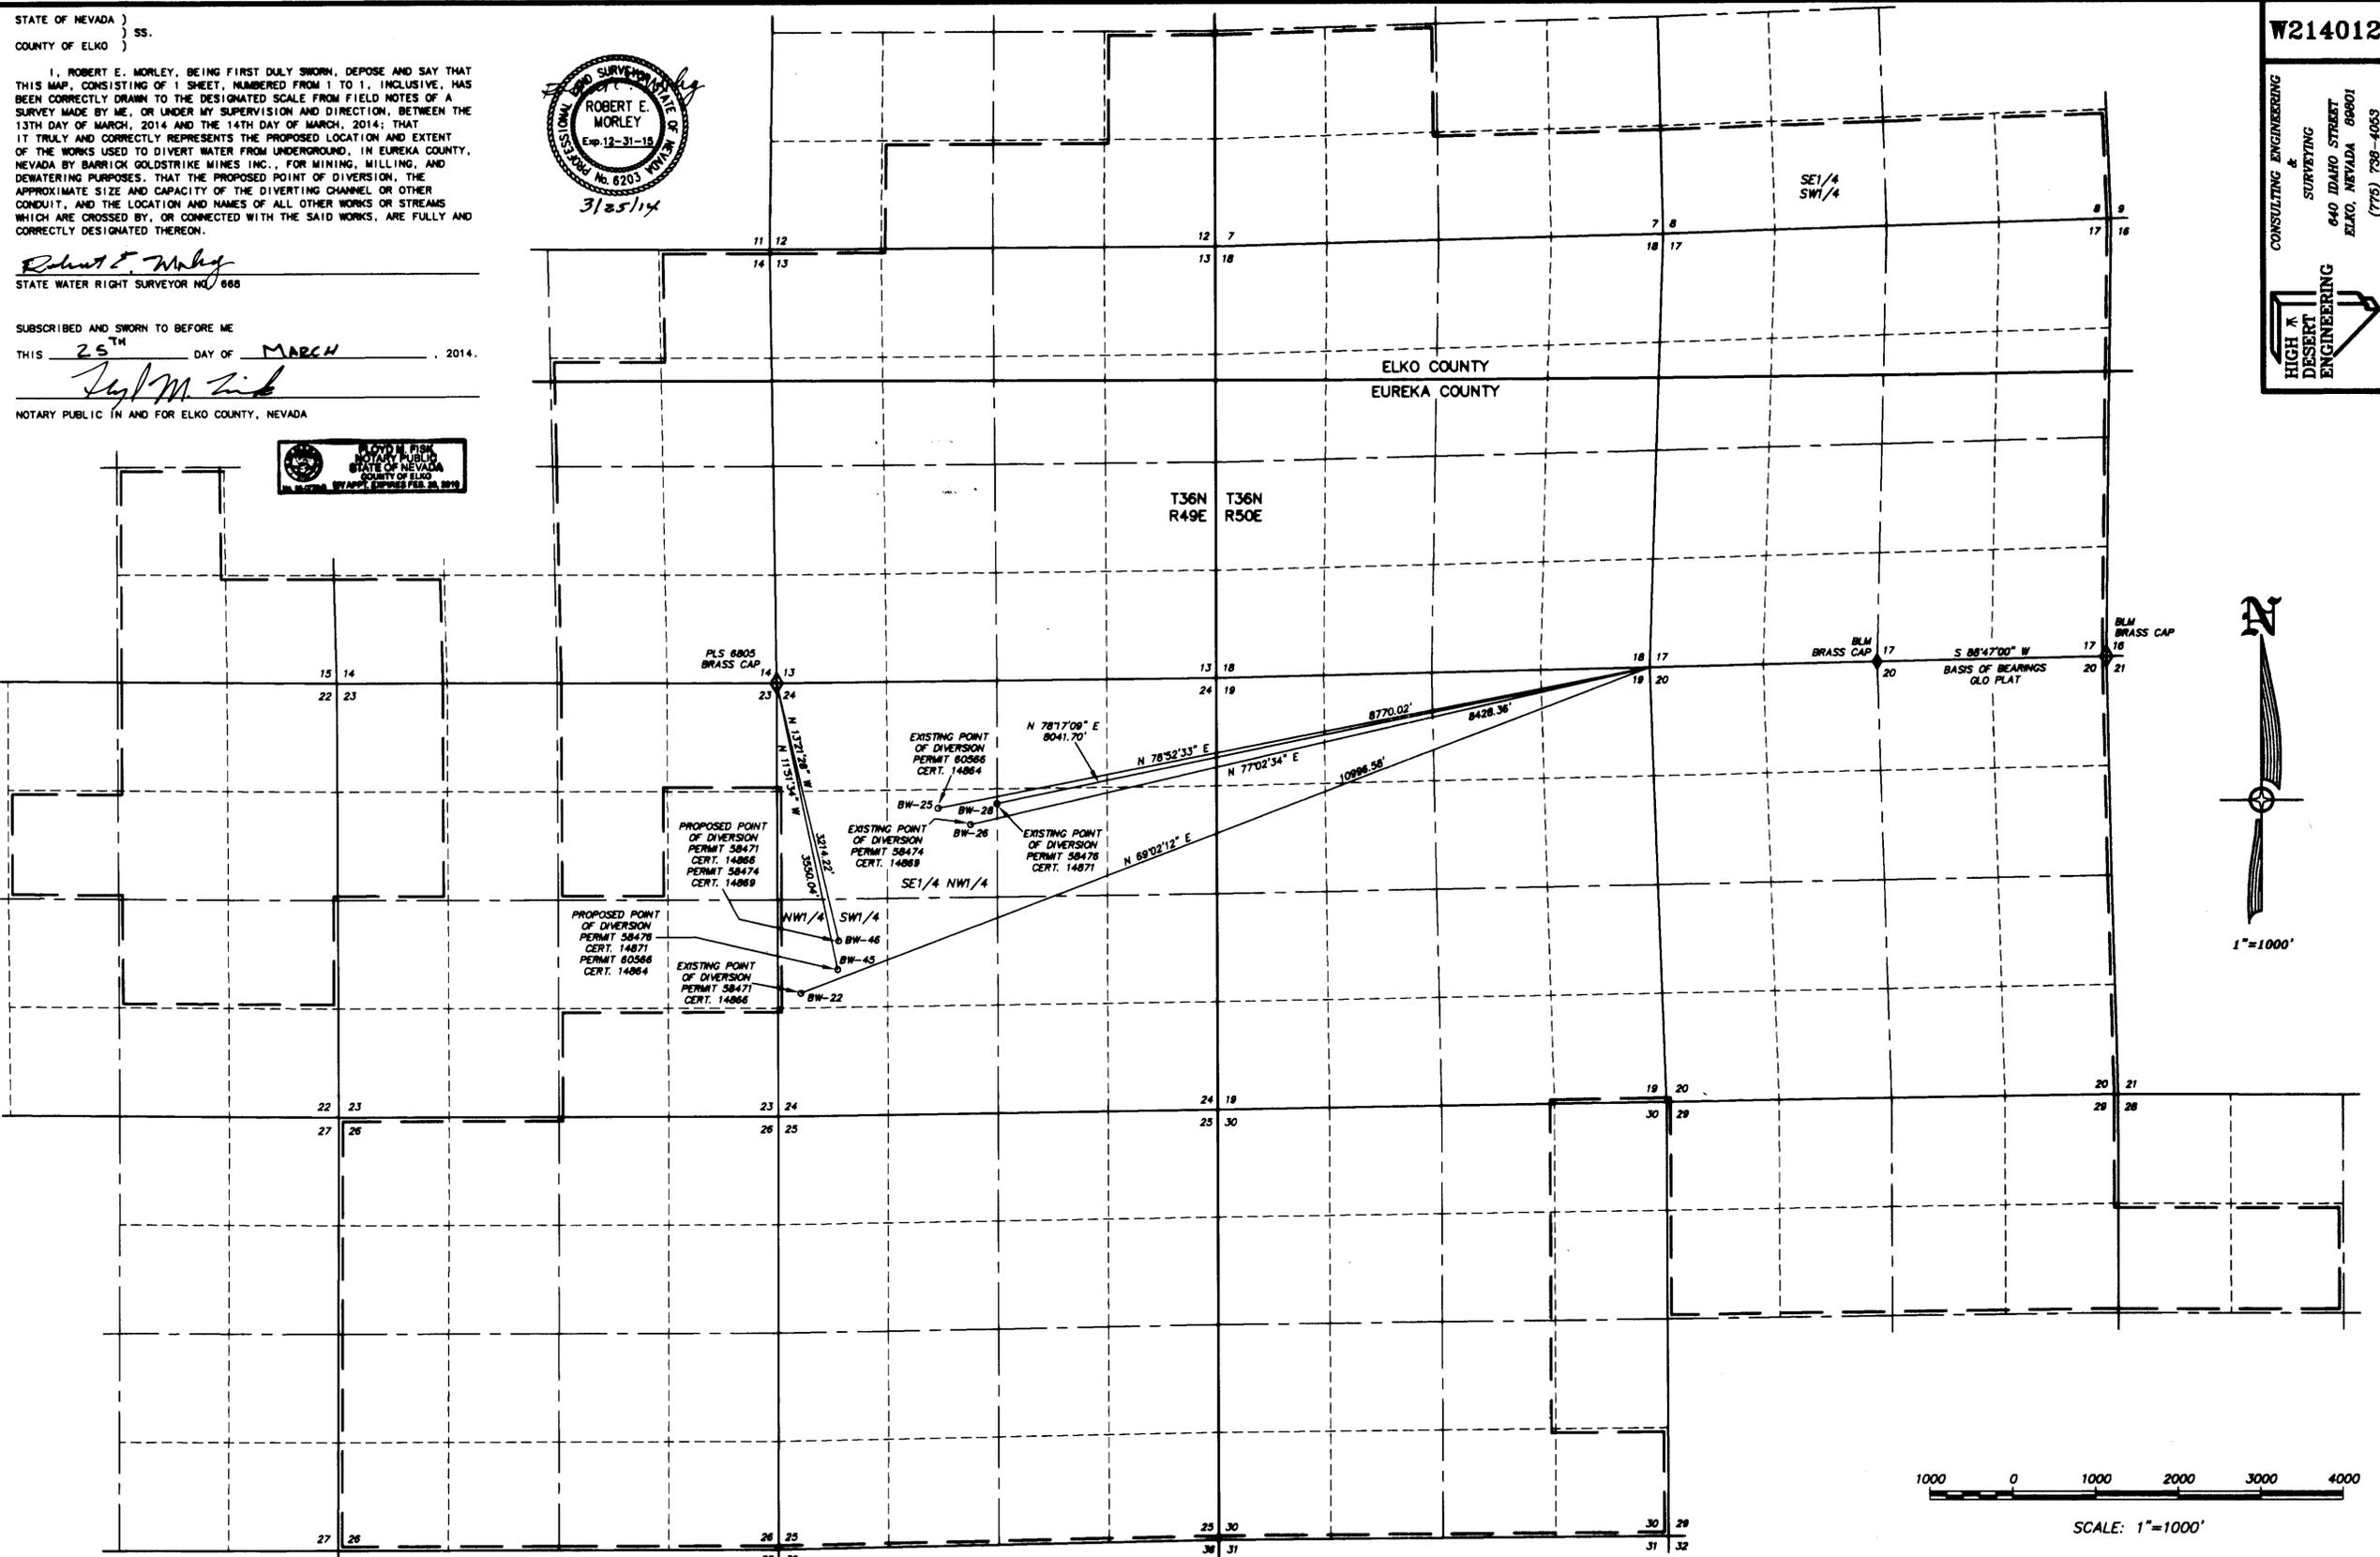

LEGEND
 — — — — — EXISTING & PROPOSED PLACE OF USE
 ○ — — — — — EXISTING & PROPOSED POINT OF DIVERSION
 BASIS OF BEARINGS : THE LINE BETWEEN THE NORTHEAST CORNER AND THE NORTH 1/4 CORNER OF SECTION 20, T36N - R50E, MERID M. TAKEN FROM THE OFFICIAL BLM CADASTRAL SURVEY PLAT FOR T36N - R50E, N08R M, AS S 88°47'00\"/>

STATE ENGINEERS USE 83685 - 83688
 FILED
 MAR 31 2014
 COUNTY ENGINEER

MAP TO ACCOMPANY APPLICATION TO CHANGE THE POINT OF DIVERSION UNDER PERMIT NO. 58471, CERTIFICATE NO. 14866, PERMIT NO. 58474, CERTIFICATE NO. 14869, PERMIT NO. 58476, CERTIFICATE NO. 14871, & PERMIT NO. 60566, CERTIFICATE NO. 14864 FOR MINING, MILLING, & DEWATERING USE BY BARRICK GOLDSTRIKE MINES INC. FROM AN UNDERGROUND SOURCE IN EUREKA COUNTY, NEVADA