


T 13 NORTH, RANGE 25 EAST, M.D.M.

SCALE: 1" = 300'

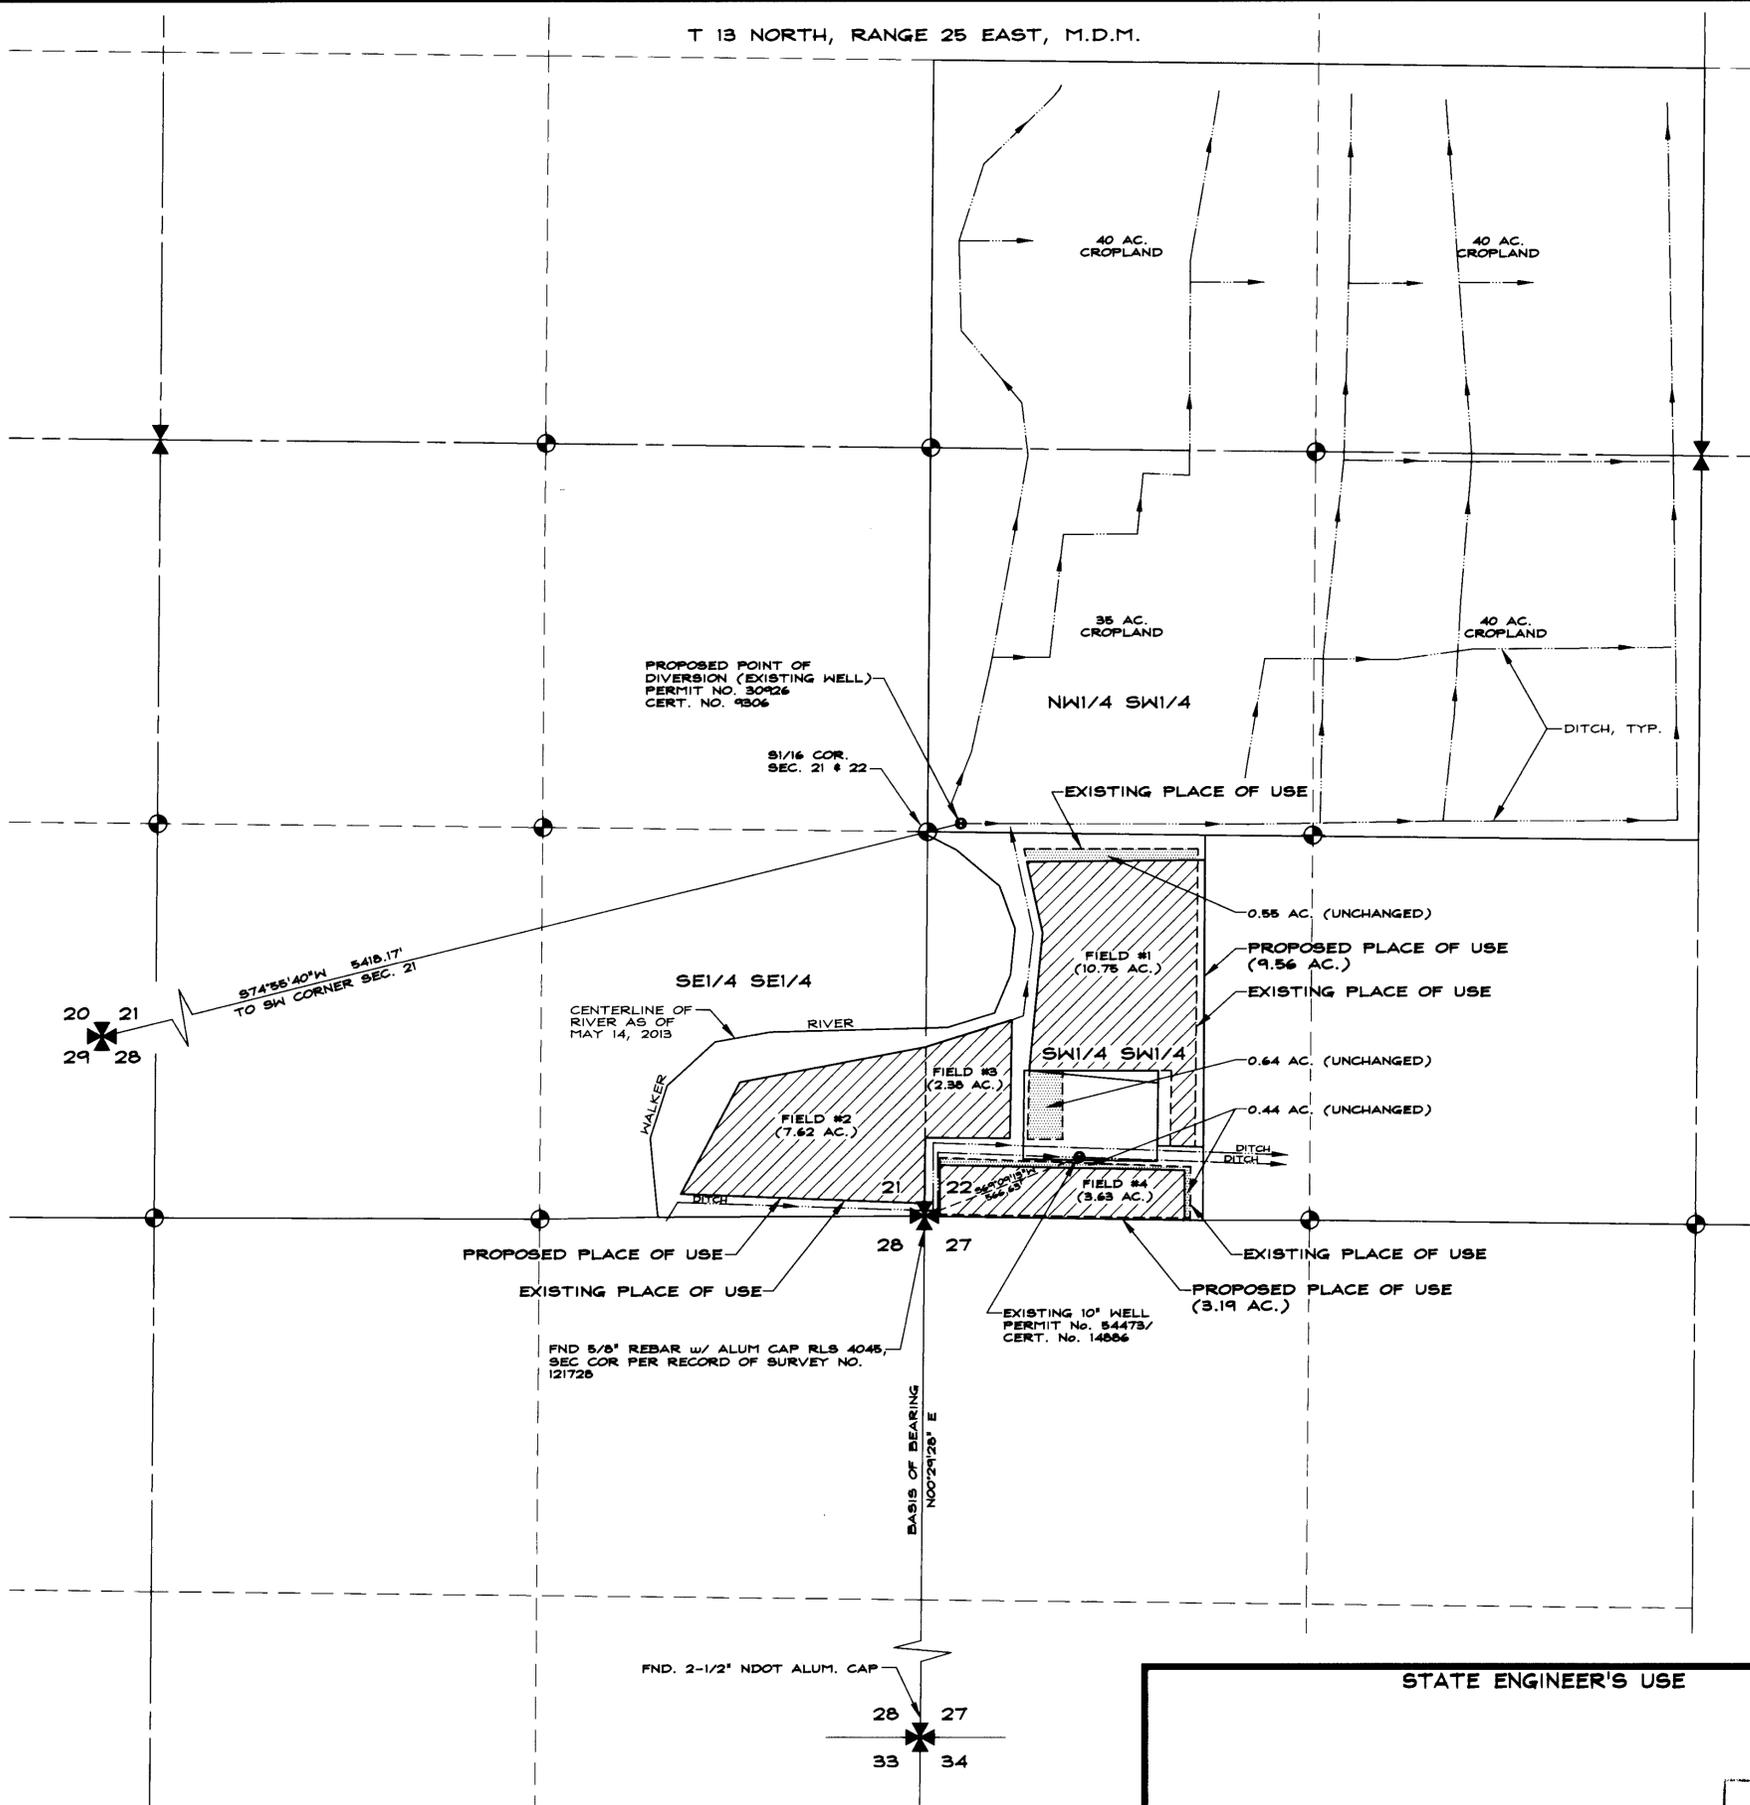

**BASIS OF BEARING**


THE BEARINGS ON THIS MAP ARE BASED ON THE WEST LINE OF THE SOUTHEAST QUARTER OF SECTION 21, T.13N., R.25E., M.D.M. AND THE SOUTHWEST QUARTER OF SECTION 22, T.13N., R.25E., M.D.M. AS SHOWN ON PARCEL MAP NO. 121728, LYON COUNTY, NEVADA. SAID BEARING BEING: N00°29'28"E

**STATE OF NEVADA  
COUNTY OF DOUGLAS**

I, ROBERT O. ANDERSON, BEING FIRST DULY SWORN, DEPOSE AND SAY THAT THIS MAP, CONSISTING OF ONE SHEET, HAS BEEN CORRECTLY DRAWN TO THE DESIGNATED SCALE FROM FIELD NOTES OF A SURVEY MADE UNDER MY SUPERVISION AND DIRECTION, BETWEEN DECEMBER 1, 2013 AND DECEMBER 17, 2013; THAT THIS MAP TRULY AND CORRECTLY REPRESENTS THE LOCATION AND EXTENT OF THE WORKS USED TO DIVERT WATER FROM AN UNDERGROUND SOURCE IN LYON COUNTY, NEVADA BY WHISPERING RIVER RANCH, LLC FOR IRRIGATION AND DOMESTIC PURPOSES UNDER PERMIT NO. 54473, CERTIFICATE NO. 14886; THAT THE POINT OF DIVERSION, THE LOCATION, SIZE OF THE DIVERTING CHANNEL OR OTHER CONDUIT, LOCATION AND DESCRIPTION OF ALL MEASURING DEVICES, THE LOCATION AND EXTENT OF LANDS OWNED OR CONTROLLED BY THE APPLICANT UPON WHICH WATER APPLIED FOR UNDER PERMIT NO. 54473 IS USED, TOGETHER WITH THE AREA AND KIND OF CULTURE IN EACH 40-ACRE SUBDIVISION, AND THE LOCATION AND NAMES OF ALL OTHER WORKS OR STREAMS WHICH ARE CROSSED BY OR CONNECTED WITH SAID WORKS ARE FULLY AND CORRECTLY DESIGNATED THEREON.

*Robert O. Anderson*


ROBERT O. ANDERSON, P.E., C.F.M., W.R.S.  
STATE WATER RIGHT SURVEYOR NO. 814

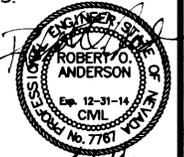

SUBSCRIBED AND SWORN TO BEFORE ME  
THIS 1 DAY OF April, 2014


*Allison J. Floyd*

NOTARY PUBLIC IN AND FOR DOUGLAS COUNTY, NEVADA.  
MY COMMISSION EXPIRES Aug 16, 2014

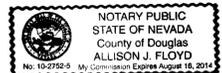

**LEGEND**

- AREA TO BE CHANGED BY THIS APPLICATION (22.75 AC.)
- AREAS UNCHANGED BY THIS APPLICATION (1.63 AC.)
- PARCEL BOUNDARY
- SECTION CORNER
- 1/4 CORNER
- 1/16 CORNER

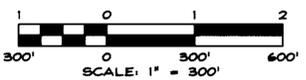

03/25/14

**STATE ENGINEER'S USE**

73671  
**FILED**  
APR 01 2014  
STATE ENGINEER'S OFFICE

MAP TO ACCOMPANY  
APPLICATION TO CHANGE POINT OF DIVERSION  
AND PLACE OF USE OF A PORTION OF  
PERMIT No. 54473, CERTIFICATE NO. 14886  
FOR  
IRRIGATION AND DOMESTIC PURPOSES  
BY  
WHISPERING RIVER RANCH, LLC  
FROM  
AN UNDERGROUND SOURCE  
IN  
LYON COUNTY, NEVADA

2059-001-POD-POU SHEET 1 OF 1

**R O Anderson**  
WWW.ROANDERSON.COM

NEVADA 1625 Emerald Ave P.O. Box 2223 Minden, NV 89423 P 775.782.2922 F 775.782.7064  
CALIFORNIA 595 Tahoe Keys Blvd Suite A-2 South Lake Tahoe, CA 96150 P 530.600.1460 F 775.782.7064

83691