


STATE OF NEVADA }
 COUNTY OF WASHOE }

I, GEORGE M. THIEL, BEING FIRST DULY SWORN, DEPOSE AND SAY THAT SITE INSPECTIONS HAVE BEEN MADE BY ME, OR UNDER MY SUPERVISION AND DIRECTION, ON OR BEFORE MARCH 29, 2014; THAT THE LOCATION OF EACH REFERENCE MONUMENT HAS BEEN VERIFIED BY SITE INSPECTION; THAT THE POINT OF DIVERSION, PLACE OF USE, AND POINTS OF DISCHARGE SITES HAVE BEEN INSPECTED; THAT THIS MAP, CONSISTING OF 1 SHEET, HAS BEEN CORRECTLY DRAWN TO THE DESIGNATED SCALE FROM SURVEYING CALCULATION NOTES PREPARED BY ME, OR UNDER MY SUPERVISION AND DIRECTION, RELYING UPON ANALYSIS OF RECORDED SURVEY MAPS AND OTHER RECORDED SURVEYING DOCUMENTS ON FILE IN THE OFFICE OF THE STATE ENGINEER AND THE LYON COUNTY RECORDER'S OFFICE; THAT THIS MAP TRULY AND CORRECTLY REPRESENTS THE PROPOSED LOCATION AND EXTENT OF WORKS USED TO DIVERT WATER FROM AN UNDERGROUND SOURCE IN LYON COUNTY, NEVADA, BY NEVADA COPPER, INC., FOR MINING AND MILLING (SHAFT DEWATERING - NON-CONSUMPTIVE). THAT THE PROPOSED POINTS OF DIVERSION AND POINTS OF RETURN, AND THE LOCATION AND NAMES OF ALL WORKS OR STREAMS WHICH WILL CROSS OR CONNECT WITH THE PROPOSED WORKS, ARE FULLY AND CORRECTLY DESIGNATED THEREON.

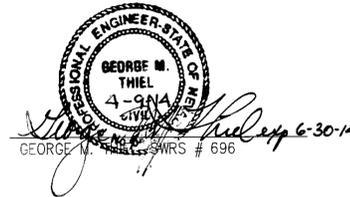

SUBSCRIBED AND SWORN TO BEFORE ME
 THIS 9th DAY OF April, 2014.
Rachel Ingram
 NOTARY PUBLIC IN AND FOR WASHOE COUNTY, NEVADA.
 MY COMMISSION EXPIRES August 14, 2016.




NOTES:

1. For the Proposed Place of Use please refer to Map filed under Permit 77103

BASIS OF BEARINGS


THE WEST LINE OF SECTION 34, T.13N., R.26E., M.D.B.&M. BEARING N. 00° 07' W., A DISTANCE OF 5,346.00' (81.00 CHAINS) PER THE DEPENDENT RESURVEY OF SAID TOWNSHIP & RANGE APPROVED BY THE SURVEYER GENERAL ON SEPTEMBER 7, 1915.

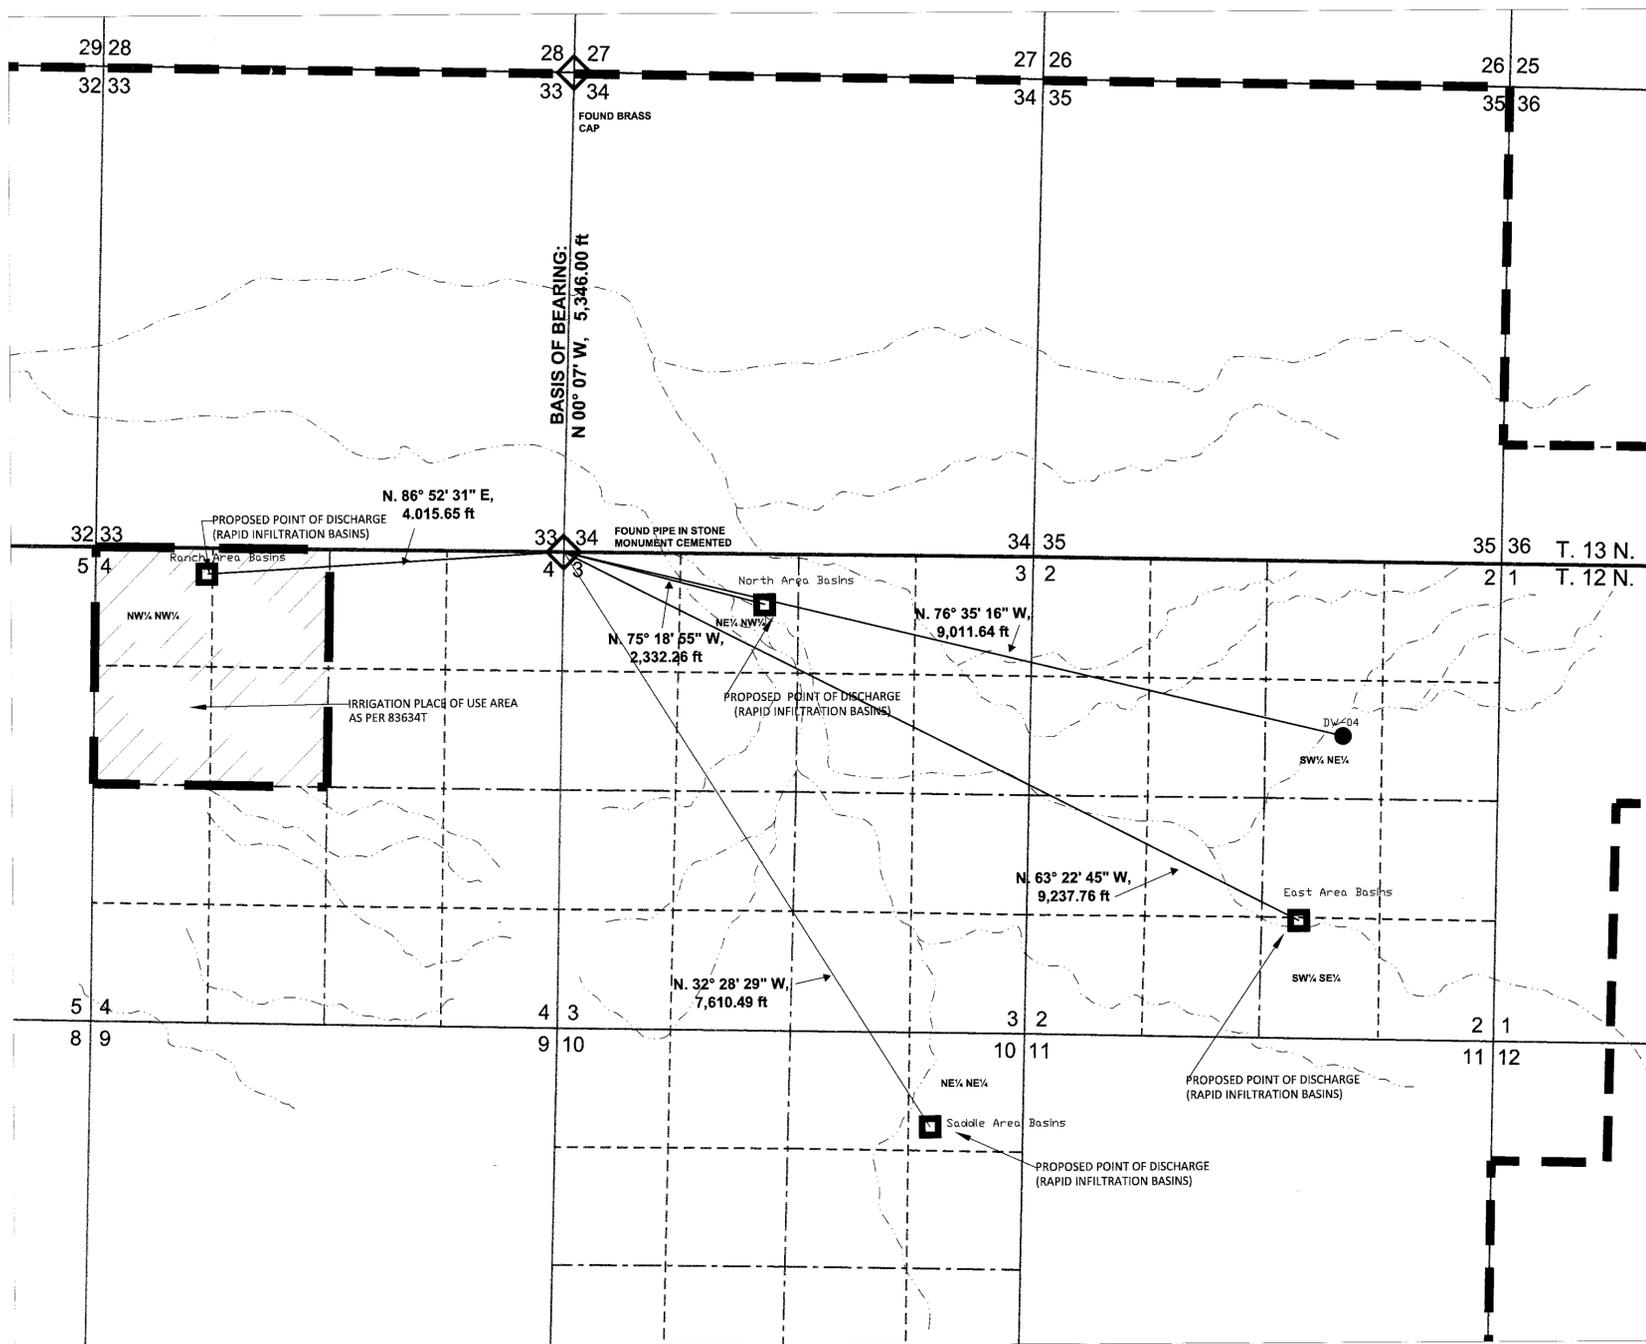

PROPOSED POINTS OF DIVERSION & RETURN

PORTIONS OF SECTIONS 2, 3 & 4, TOWNSHIP 12 NORTH,
 RANGE 26 EAST, MDB&M, LYON COUNTY, NEVADA

- LEGEND**
- IRRIGATION PLACE OF USE
 - PLACE OF USE
 - PROPOSED POINT OF NON-CONSUMPTIVE DIVERSION RETURN
 - PROPOSED POINT OF DIVERSION
 - FOUND SECTION CORNER AS NOTED
 - INTERMITTENT DRAINAGES AS SHOWN ON 7 1/2 MIN. QUAD.

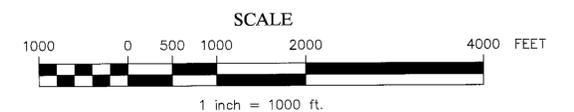

MARCH 29, 2014

Sheet 1 of 1

STATE ENGINEER'S USE 83704T, 83705



MAP TO ACCOMPANY
 APPLICATION TO APPROPRIATE WATER
 BY
 NEVADA COPPER, INC.
 FOR
 MINING AND MILLING USE
 (SHAFT DEWATERING - NON CONSUMPTIVE)
 FROM AN UNDERGROUND SOURCE
 LYON COUNTY NEVADA

83705T 84776T 83705 83704T