


GEODEIC COORDINATE
 N 38° 51' 52.83813"
 W 115° 00' 02.96148"
 WGS 84

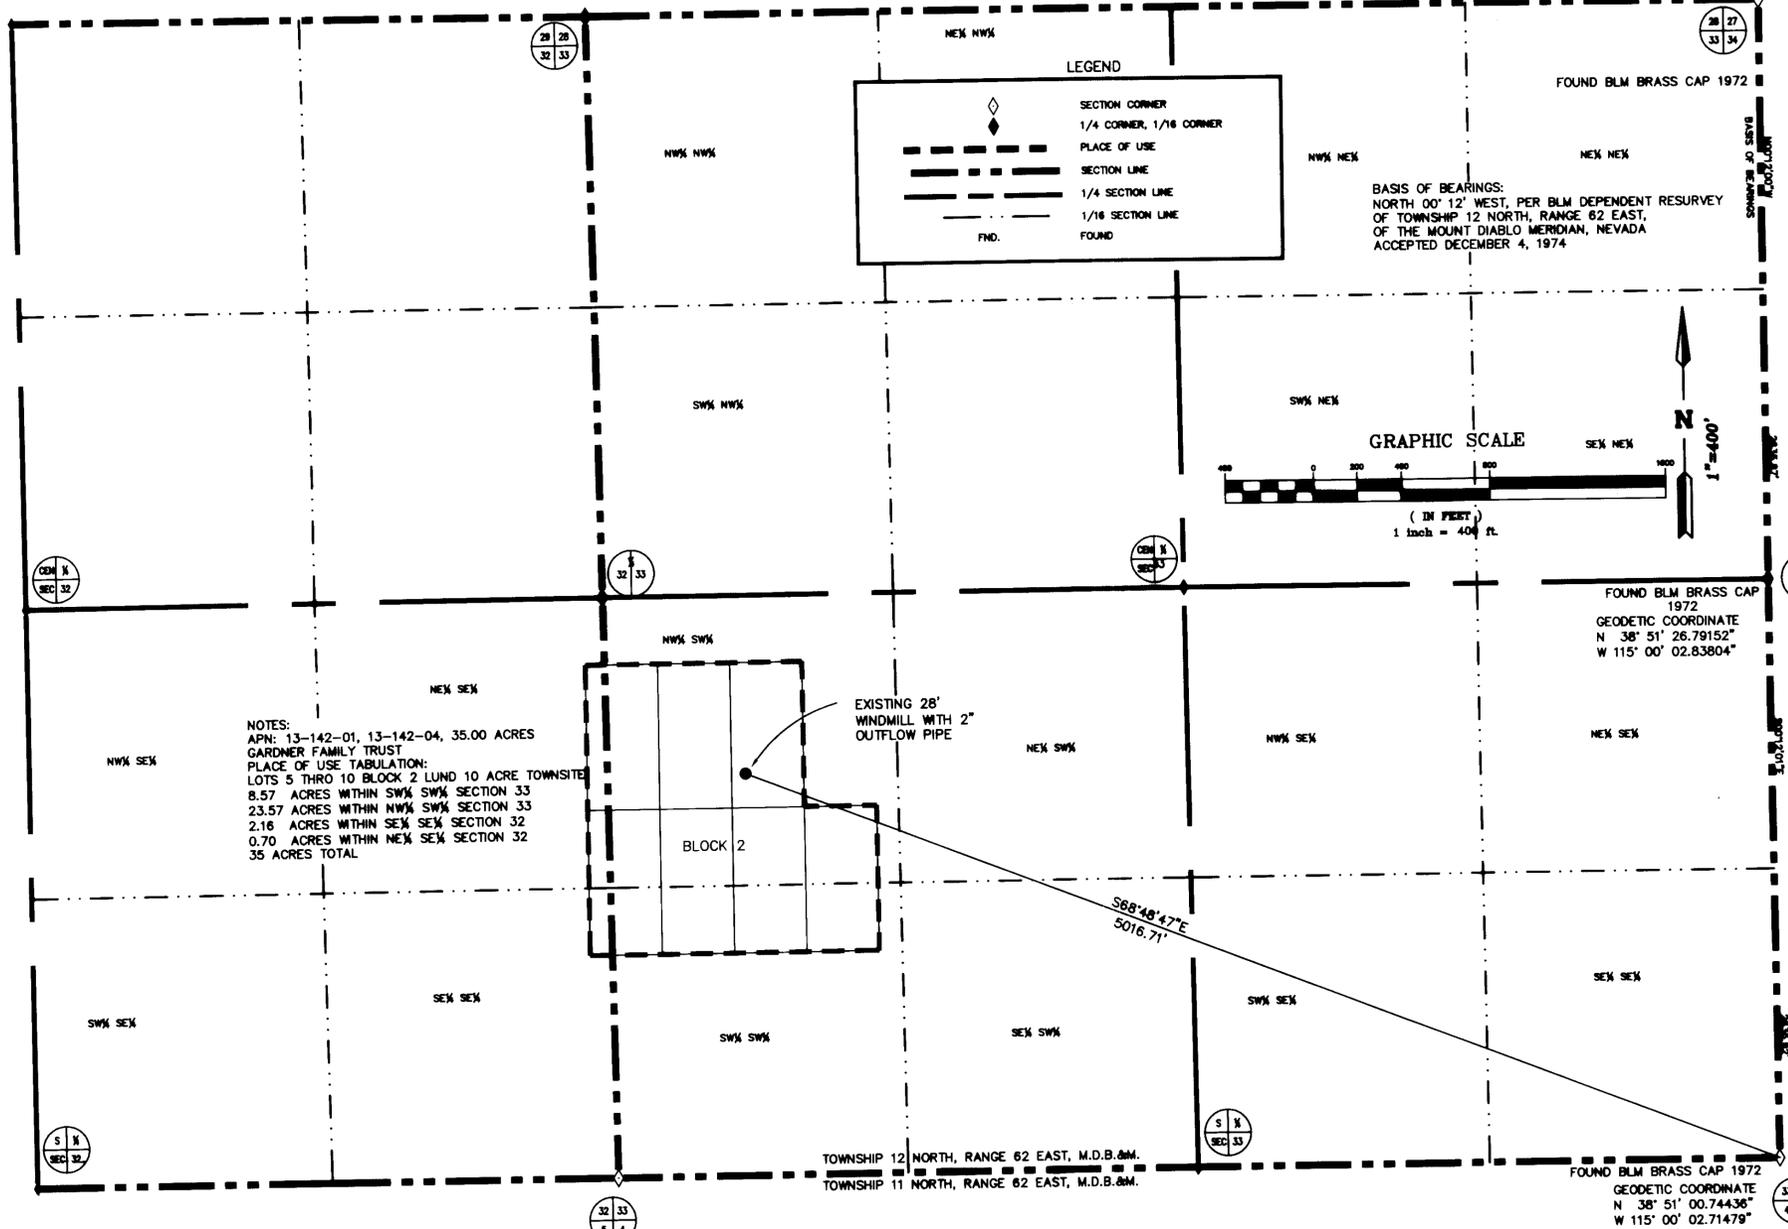

NOTES:
 APN: 13-142-01, 13-142-04, 35.00 ACRES
 GARDNER FAMILY TRUST
 PLACE OF USE TABULATION:
 LOTS 5 THRU 10 BLOCK 2 LUND 10 ACRE TOWNSITE
 8.57 ACRES WITHIN SW¼ SW¼ SECTION 33
 23.57 ACRES WITHIN NW¼ SW¼ SECTION 33
 2.16 ACRES WITHIN SE¼ SE¼ SECTION 32
 0.70 ACRES WITHIN NE¼ SE¼ SECTION 32
 35 ACRES TOTAL

BLOCK 2

EXISTING 28' WINDMILL WITH 2" OUTFLOW PIPE

GRAPHIC SCALE

(IN FEET)
 1 inch = 400 ft

BASIS OF BEARINGS:
 NORTH 00° 12' WEST, PER BLM DEPENDENT RESURVEY
 OF TOWNSHIP 12 NORTH, RANGE 62 EAST,
 OF THE MOUNT DIABLO MERIDIAN, NEVADA
 ACCEPTED DECEMBER 4, 1974

FOUND BLM BRASS CAP 1972
 GEODEIC COORDINATE
 N 38° 51' 26.79152"
 W 115° 00' 02.83804"

FOUND BLM BRASS CAP 1972
 GEODEIC COORDINATE
 N 38° 51' 00.74436"
 W 115° 00' 02.71479"

STATE OF NEVADA
 COUNTY OF WHITE PINE } SS.

I, GREGORY D. RIVERO, ACTING AS A AGENT FOR SOLARUS, LLC, BEING FIRST DULY SWORN, DEPOSE AND SAY THAT THIS MAP, CONSISTING OF ONE SHEET, HAS BEEN CORRECTLY DRAWN TO THE DESIGNATED SCALE FROM FIELD NOTES OF A SURVEY MADE BY ME, OR UNDER MY DIRECT SUPERVISION AND DIRECTION, BETWEEN THE 18TH DAY OF JULY 18, 2013 AND FEBRUARY 9TH, 2014; THAT IT TRULY AND CORRECTLY REPRESENTS THE PROPOSED LOCATION AND EXTENT OF WORKS USED TO DIVERT WATER FROM AN UNDERGROUND SOURCE, IN BASIN 207, WHITE PINE COUNTY, NEVADA BY GARDNER FAMILY TRUST FOR IRRIGATION AND DOMESTIC PURPOSES. THAT THE PROPOSED POINT OF DIVERSION, THE APPROXIMATE LOCATION AND SIZE OF THE DIVERTING CHANNEL OR STREAMS WHICH ARE CROSS BY, OR CONNECT WITH SAID WORKS, ARE FULLY AND CORRECTLY DESIGNATED THEREON.

[Signature]
 GREGORY D. RIVERO,
 STATE WATER RIGHTS SURVEYOR
 NEVADA LICENSE No. 6902
 NEVADA WATER RIGHTS CERTIFICATE 1016
 ACKNOWLEDGMENT



April 4, 2014

SUBSCRIBED AND SWORN TO BEFORE ME THIS 4th DAY OF April, 2014

[Signature]
 NOTARY PUBLIC IN AND FOR WHITE PINE COUNTY, NEVADA.
 MY COMMISSION EXPIRES 1-22-2015



SOLARUS LAND SURVEYING
 WATER RIGHTS
 MAPPING
 P. O. BOX 11, LUND, NV 89317-0011
 775-238-0548
 WWW.SOLARUSNV.COM

STATE ENGINEERS USE 83718
 4/17/14 AGS MANNER OF USE IS STOCK WATER, NOT IRRIGATION AND DOMESTIC
 ACREAGE LABELS FOR SE¼ SE¼ S. 32 and NE¼ SE¼ S. 32 ARE REVERSED
FILED
 APR 11 2014
 STATE ENGINEER'S OFFICE

MAP TO ACCOMPANY
 APPLICATION TO APPROPRIATE WATER
 FOR: IRRIGATION AND DOMESTIC
 BY: GARDNER FAMILY TRUST
 FROM: UNDERGROUND SOURCE, WHITE RIVER VALLEY
 BASIN #207, IN WHITE PINE COUNTY, NEVADA