

CLD SURVEYING

WATER RIGHTS & LAND

P. O. BOX 3876  
INCLINE VILLAGE, NEVADA 89450

CONN DAVIS, Surveyor Phone 1-775-831-7539

STATE OF NEVADA  
COUNTY OF WASHOE

I, CONN DAVIS BEING FIRST DULY SWORN DO DEPOSE AND SAY THAT THIS MAP CONSISTING OF ONE SHEET HAS BEEN CORRECTLY DRAWN TO THE DESIGNATED SCALE FROM FIELD NOTES OF A SURVEY MADE UNDER MY SUPERVISION AND WAS COMPLETED ON 03-14-2014 AND THAT IT CORRECTLY REPRESENTS THE LOCATION AND THE EXISTING EXTENT OF THE WORKS TO BE USED TO DIVERT WATER FROM AN UNDERGROUND SOURCE, COUNTY OF NYE, STATE OF NEVADA, BY CANAMEX RESOURCES U.S., INC.



FOR MINING, EXPLORATION, MILLING AND DOMESTIC PURPOSES THAT THE POINTS OF DIVERSION AND LOCATIONS OF USE ARE FULLY AND CORRECTLY SHOWN.

*Conn Davis*  
CONN DAVIS (NEVADA STATE WATER RIGHTS SURVEYOR # 835)

SUBSCRIBED AND SWORN TO BEFORE ME THIS 11<sup>th</sup> DAY OF April 2014,  
BY CONN DAVIS, NV PLS-7880.

*Yvette Taylor*  
NOTARY PUBLIC IN AND FOR THE COUNTY OF WASHOE,  
STATE OF NEVADA

MY COMMISSION EXPIRES ON 5-14-16

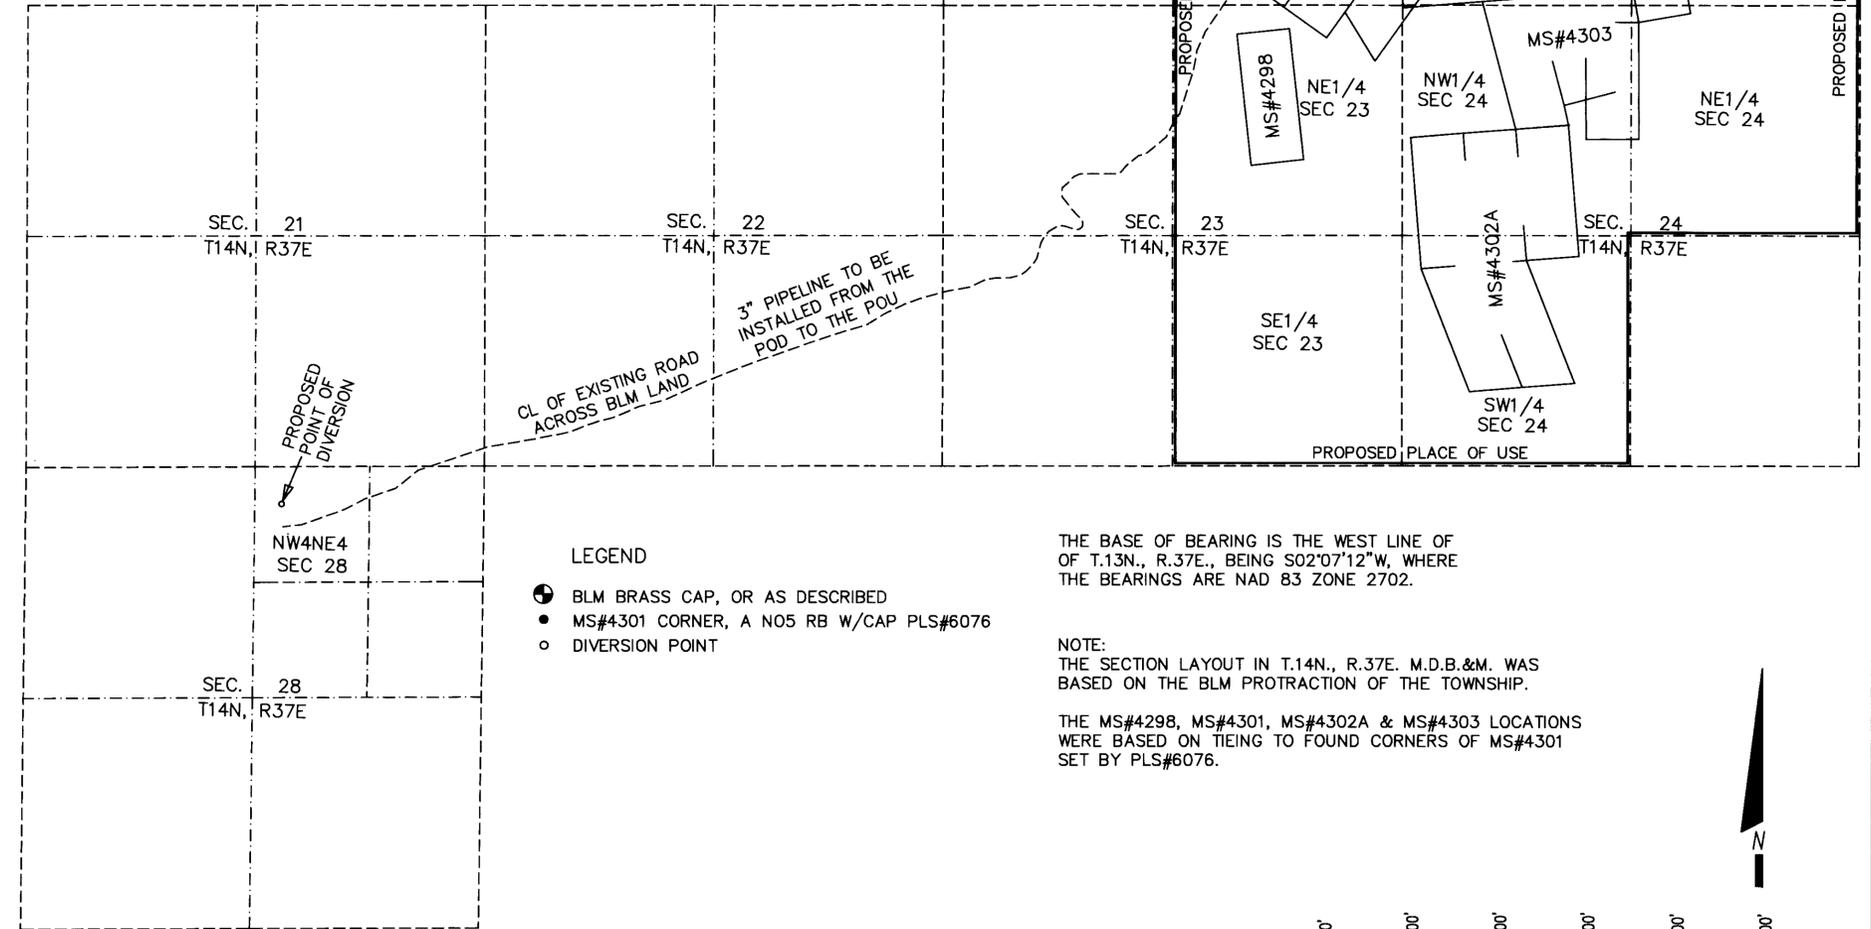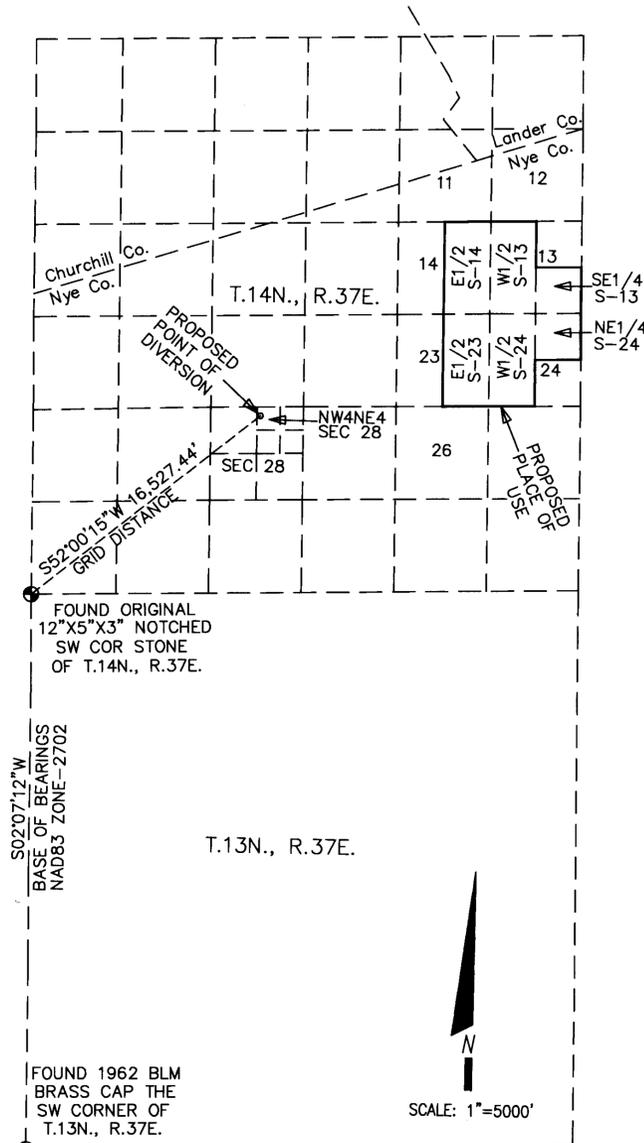


LEGEND

- ⊕ BLM BRASS CAP, OR AS DESCRIBED
- MS#4301 CORNER, A N05 RB W/CAP PLS#6076
- DIVERSION POINT

THE BASE OF BEARING IS THE WEST LINE OF OF T.13N., R.37E., BEING S02°07'12"W, WHERE THE BEARINGS ARE NAD 83 ZONE 2702.


NOTE:  
THE SECTION LAYOUT IN T.14N., R.37E. M.D.B.&M. WAS BASED ON THE BLM PROTRACTION OF THE TOWNSHIP.

THE MS#4298, MS#4301, MS#4302A & MS#4303 LOCATIONS WERE BASED ON TIEING TO FOUND CORNERS OF MS#4301 SET BY PLS#6076.

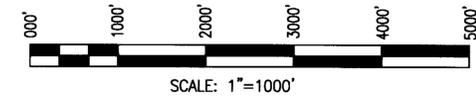

STATE ENGINEER'S USE

83723

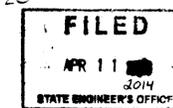

1402NCGH.DWG PAGE 1 OF 1

MAP TO ACCOMPANY AN APPLICATION TO APPROPRIATE WATER FROM AN UNDERGROUND SOURCE

BY  
Canamex Resources U.S., Inc.  
8353 W. Iliff Avenue  
Denver, CO 80227

FOR  
MINING, EXPLORATION, MILLING AND DOMESTIC PURPOSES  
IN PORTIONS OF SECTIONS 13, 14, 23 & 24,  
T.14N., R.37E., M.D.B.&M., NYE CO., NV.

DRAWN BY CONN DATE 4-09-2014

83723