



I, William A. Nisbet, being first duly sworn, depose and say that this map, consisting of one sheet(s), has been correctly drawn to the designated scale from field notes of a survey by me, on the 25th day of MARCH, 2014; that it truly and correctly represents the proposed location and extent of the works used to divert water from PINE CREEK, in EUREKA COUNTY, by PALISADE RANCH, INC., for DECREED purposes. That the point of diversion, the approximate location and size of the diverting channel or other conduit, all reservoirs or basins, the location and names of all other works which will cross or connect with the proposed works, and the boundary of all lands, showing by 40-acre subdivisions the areas proposed to be served, are fully and correctly designated thereon.





William A. Nisbet
 William A. Nisbet, state water-right surveyor No. 289 (2/21/15)

Subscribed and sworn to before me this 16 day of April, 2014, by William A. Nisbet

Coralee Griswold
 Notary Public in and for Elko County, Nevada



BASIS OF BEARING: positions and ties are GPS derived, using NAD 83 datum, with GPS accuracy greater than ±3 meters. Section line positions are as shown on the plat of survey or dependent resurvey of the relevant township, by U. S. Bureau of Land Management.

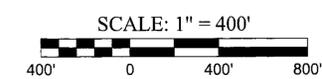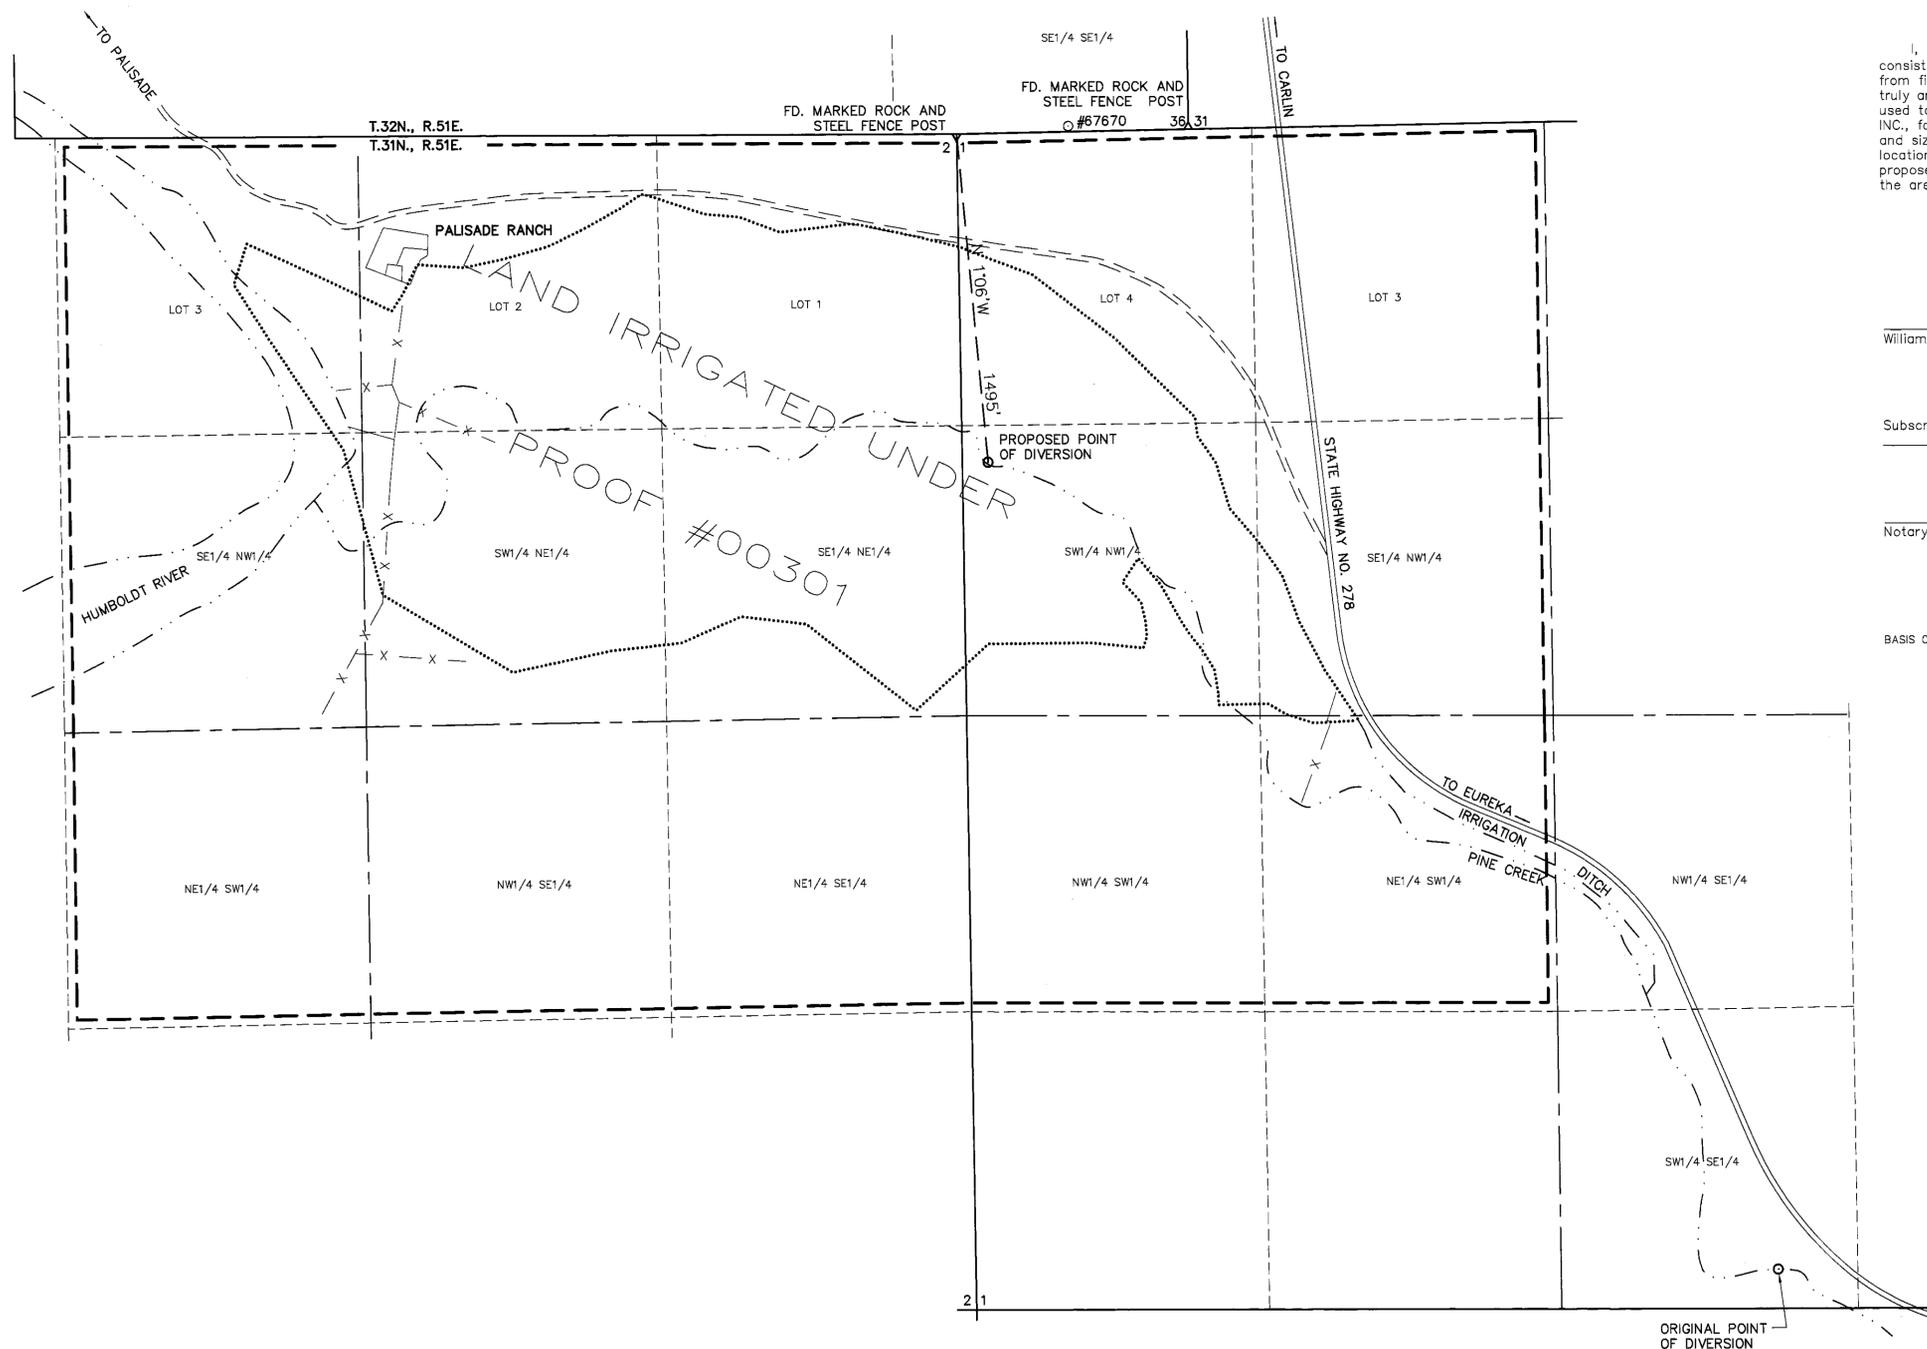

LEGEND


--- PROPOSED PLACE OF USE

FARR WEST
ENGINEERING

5442 LONGLEY LANE, SUITE A
 RENO, NEVADA 89511 PHONE:
 (775) 851-4788 FAX: (775)
 851-0766

JOB #: 2096.001
 CREATED BY: PJB
 W14008.dwg

STATE ENGINEER'S USE

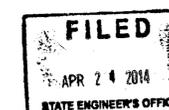

MAP TO ACCOMPANY
 APPLICATION TO CHANGE POINT OF DIVERSION,
 PLACE AND MANNER OF USE OF WATER
 HERETOFORE APPROPRIATED UNDER CLAIM #00301
 OF THE HUMBOLDT RIVER DECREE

BY
 PALISADE RANCH, INC.
 FOR
 DECREED PURPOSES
 FROM
 PINE CREEK
 WITHIN
 EUREKA COUNTY, NEVADA

36300 83784