


SURVEYOR'S CERTIFICATE

STATE OF NEVADA }
County of White Pine } ss.

I, Emil W. Alberg, Jr., being first duly sworn, depose and say that this map, consisting of one sheet, has been correctly drawn to the designated scale from field notes of a survey made by me, or under my supervision and direction, on the 7th day of March, 2014; that it truly and correctly represents the proposed location and extent of the works used to divert water from an underground source, in White Pine County, Nevada by Ernest H. Gubler Incorporated for stockwatering purposes. That the proposed point of diversion, the approximate location and size of the diverting channel or conduit, the place and manner of use, and the location and names of all other works or streams which are crossed by, or connected with the said works, are fully and correctly designated thereon.

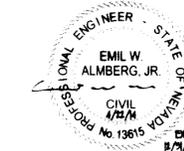

State Water Right Surveyor No. 1250

Subscribed and sworn to before me this 22nd day of April, 2014.

S. Cessford
Notary Public in and for White Pine County, Nevada.

BASIS OF BEARINGS

Basis of Bearings are based on U.S. State Plane Coordinate System: NAD 1983, East 2701. Computed from Static Observation with Trimble R6GNSS on March 7, 2014, with an accuracy of ±1.4 cm.

LEGEND

PLACE OF USE = ————



BASIN JOB #1402009



Consulting Engineers & Land Surveyors
1070 E. Adams Street, Elko, NV 89501
Phone: (775) 299-9800 Fax: (775) 299-9802


MAP TO ACCOMPANY APPLICATION TO APPROPRIATE WATER

FOR **STOCKWATER**
BY **ERNEST H. GUBLER INCORPORATED**
FROM **UNDERGROUND**
IN **WHITE PINE COUNTY, NEVADA**

STATE ENGINEER'S USE

NOTE: PROPOSED POINT OF DIVERSION "ROBBERS ROOST WELL" SHOULD BE "ROBBERS ROOST SPRING" PER APPLICANT LETTER. -4/18/2014 MET

FILED
APR 25 2014
STATE ENGINEER'S OFFICE

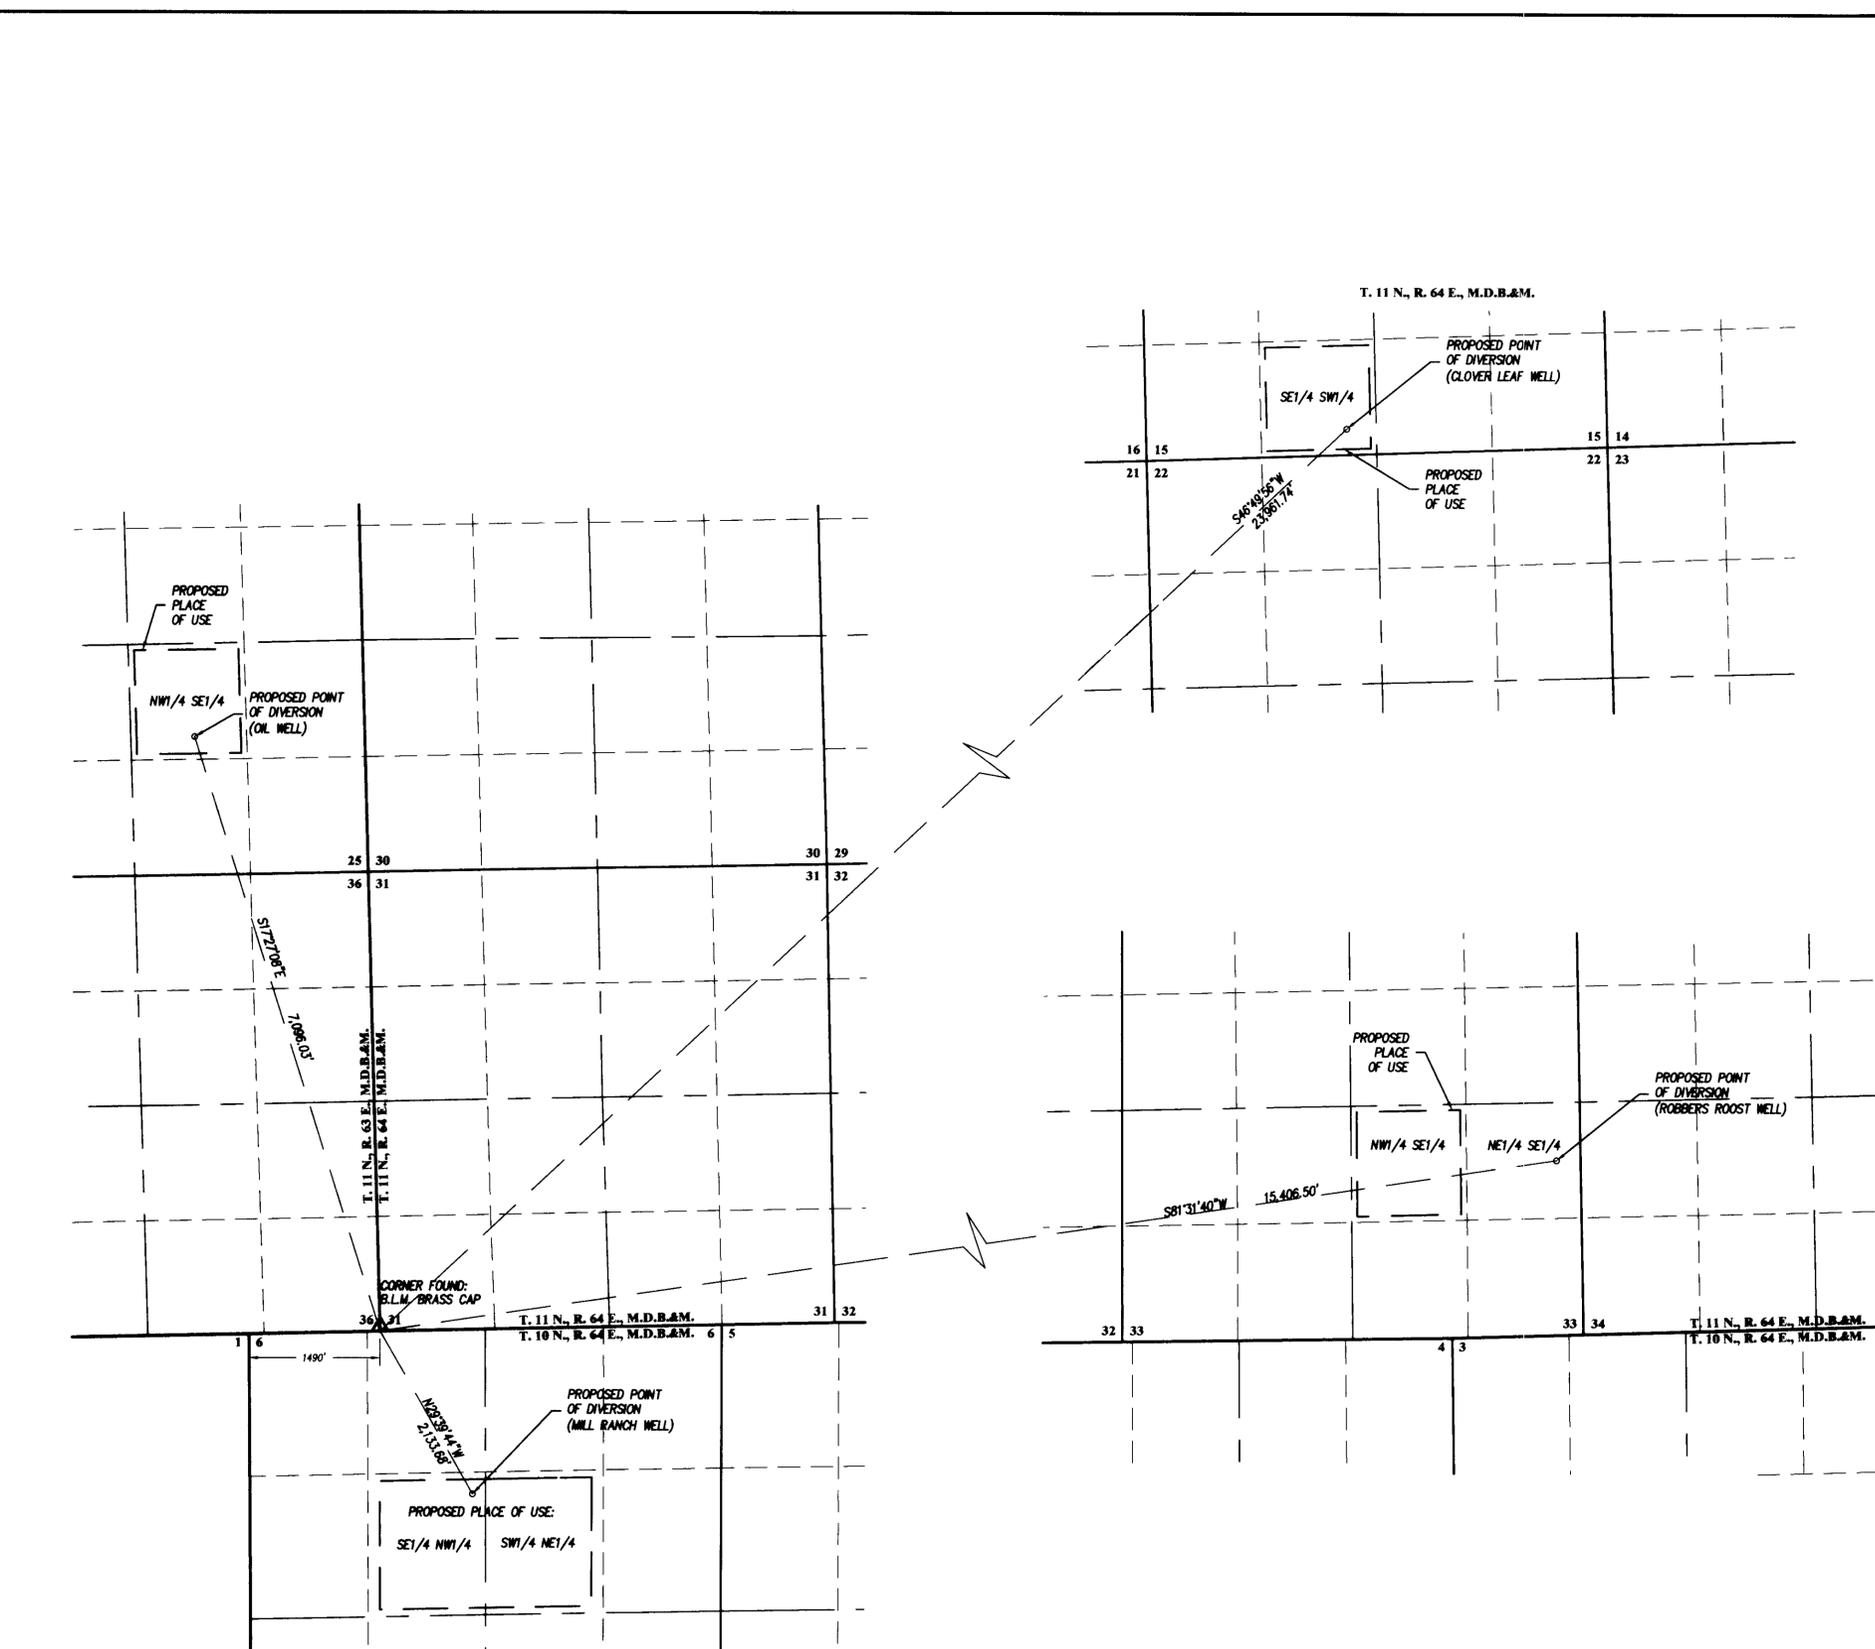

83804 83803 83802 83801