


STATE OF NEVADA 55
 COUNTY OF DOUGLAS

I, MATTHEW P. BERNARD, BEING FIRST DULY SWORN, DEPOSE AND SAY THAT THIS MAP, CONSISTING OF ONE SHEET HAS BEEN CORRECTLY DRAWN TO THE DESIGNATED SCALE FROM FIELD NOTES OF A SURVEY MADE UNDER MY SUPERVISION AND DIRECTION, BETWEEN MARCH 1, 2014 AND MARCH 30, 2014; THAT IT TRULY AND CORRECTLY REPRESENTS THE PROPOSED LOCATION AND EXTENT OF THE WORKS USED TO DIVERT WATER FROM UNNAMED SPRINGS IN DOUGLAS COUNTY, BY ANN MONROY AMMONS FOR RECREATION PURPOSES UNDER PERMIT NUMBER 55739; THAT THE PROPOSED POINT OF DIVERSION, THE APPROXIMATE LOCATION AND SIZE OF THE DIVERTING CHANNEL, ALL RESERVOIRS OR BASINS, THE LOCATION AND NAMES OF ALL OTHER WORKS WHICH WILL CROSS OR CONNECT WITH THE PROPOSED WORKS, AND THE BOUNDARY OF ALL LANDS, SHOWING BY 40-ACRE SUBDIVISIONS THE AREAS PROPOSED TO BE IRRIGATED, ARE FULLY AND CORRECTLY DESIGNATED THEREON.

Matthew P. Bernard
 MATTHEW P. BERNARD, PLS
 STATE WATER RIGHT SURVEYOR #1236

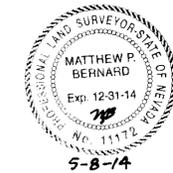

SUBSCRIBED AND SWORN BEFORE ME

THIS 8th DAY OF May, 2014.

NOTARY PUBLIC IN AND FOR DOUGLAS COUNTY, NEVADA.

MY COMMISSION EXPIRES Aug. 16, 2014.

Alison J. Floyd



BASIS OF BEARING


S 00°24'00" E - THE EAST SECTION LINE OF THE SOUTHWEST 1/4 OF THE NORTHWEST 1/4 OF SECTION 19, TOWNSHIP 14 NORTH, RANGE 20 EAST, M.D.M. AS SHOWN ON THE MAP TO ACCOMPANY APPLICATION TO APPROPRIATE WATER FOR IRRIGATION, WATER RIGHTS PERMIT NO. 55739.

NOTES

- THE FOLLOWING DOCUMENTS WERE USED IN PREPARATION OF THIS MAP:
- RECORD OF SURVEY FOR ANN SMITH, RECORDED ON BOOK 608 AT PAGE 5474 AS DOCUMENT NUMBER 725503, DOUGLAS COUNTY RECORDER'S OFFICE.
 - MAP TO ACCOMPANY APPLICATION TO APPROPRIATE WATER FOR IRRIGATION BY ANN MONROY AMMONS, WATER RIGHTS PERMIT NO. 55739.

EXISTING POINT OF DIVERSION

FOR EXISTING POINT OF DIVERSION, PLEASE SEE MAP ON FILE FOR PERMIT NO. 55739.

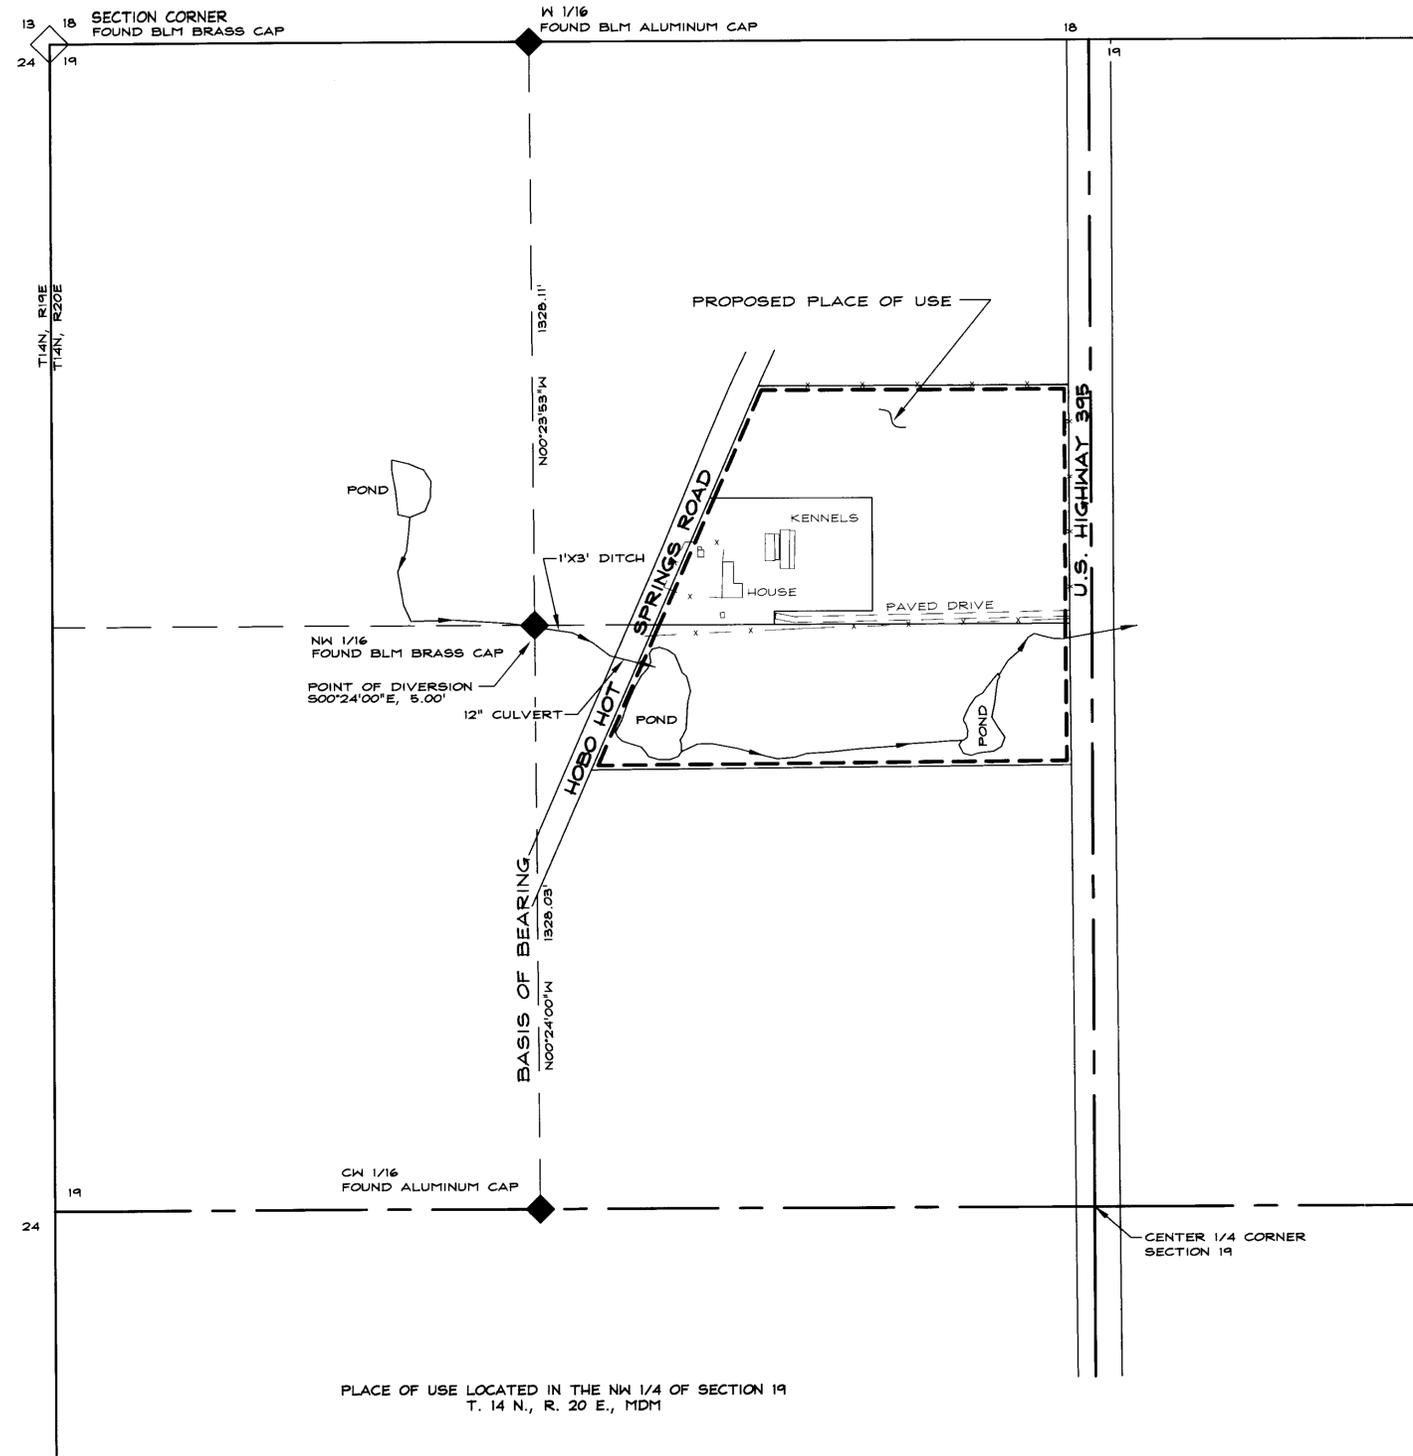

PLACE OF USE LOCATED IN THE NW 1/4 OF SECTION 19
 T. 14 N., R. 20 E., MDM

Anderson
 1603 ESMERALDA AVENUE / POST OFFICE BOX 2229
 PINDEN, NEVADA 89423
 PHONE: (775) 782-2322 / FAX: (775) 782-7084
 WEB SITE: WWW.ROANDERSON.COM

STATE ENGINEER'S USE

FILED
 MAY 08 2014
 STATE ENGINEER'S OFFICE

MAP
 TO ACCOMPANY APPLICATION TO CHANGE THE
 CURRENT MANNER OF USE
 OF PERMIT No. 55739
 BY ANN MONROY AMMONS
 FROM
 IRRIGATION
 TO
 RECREATIONAL
 FROM
 UNNAMED SPRINGS
 IN THE NW 1/4 SECTION 19, T.14N., R.20E., M.D.M.
 DOUGLAS COUNTY, NEVADA SHEET 1 OF 1



05/08/14

83805