
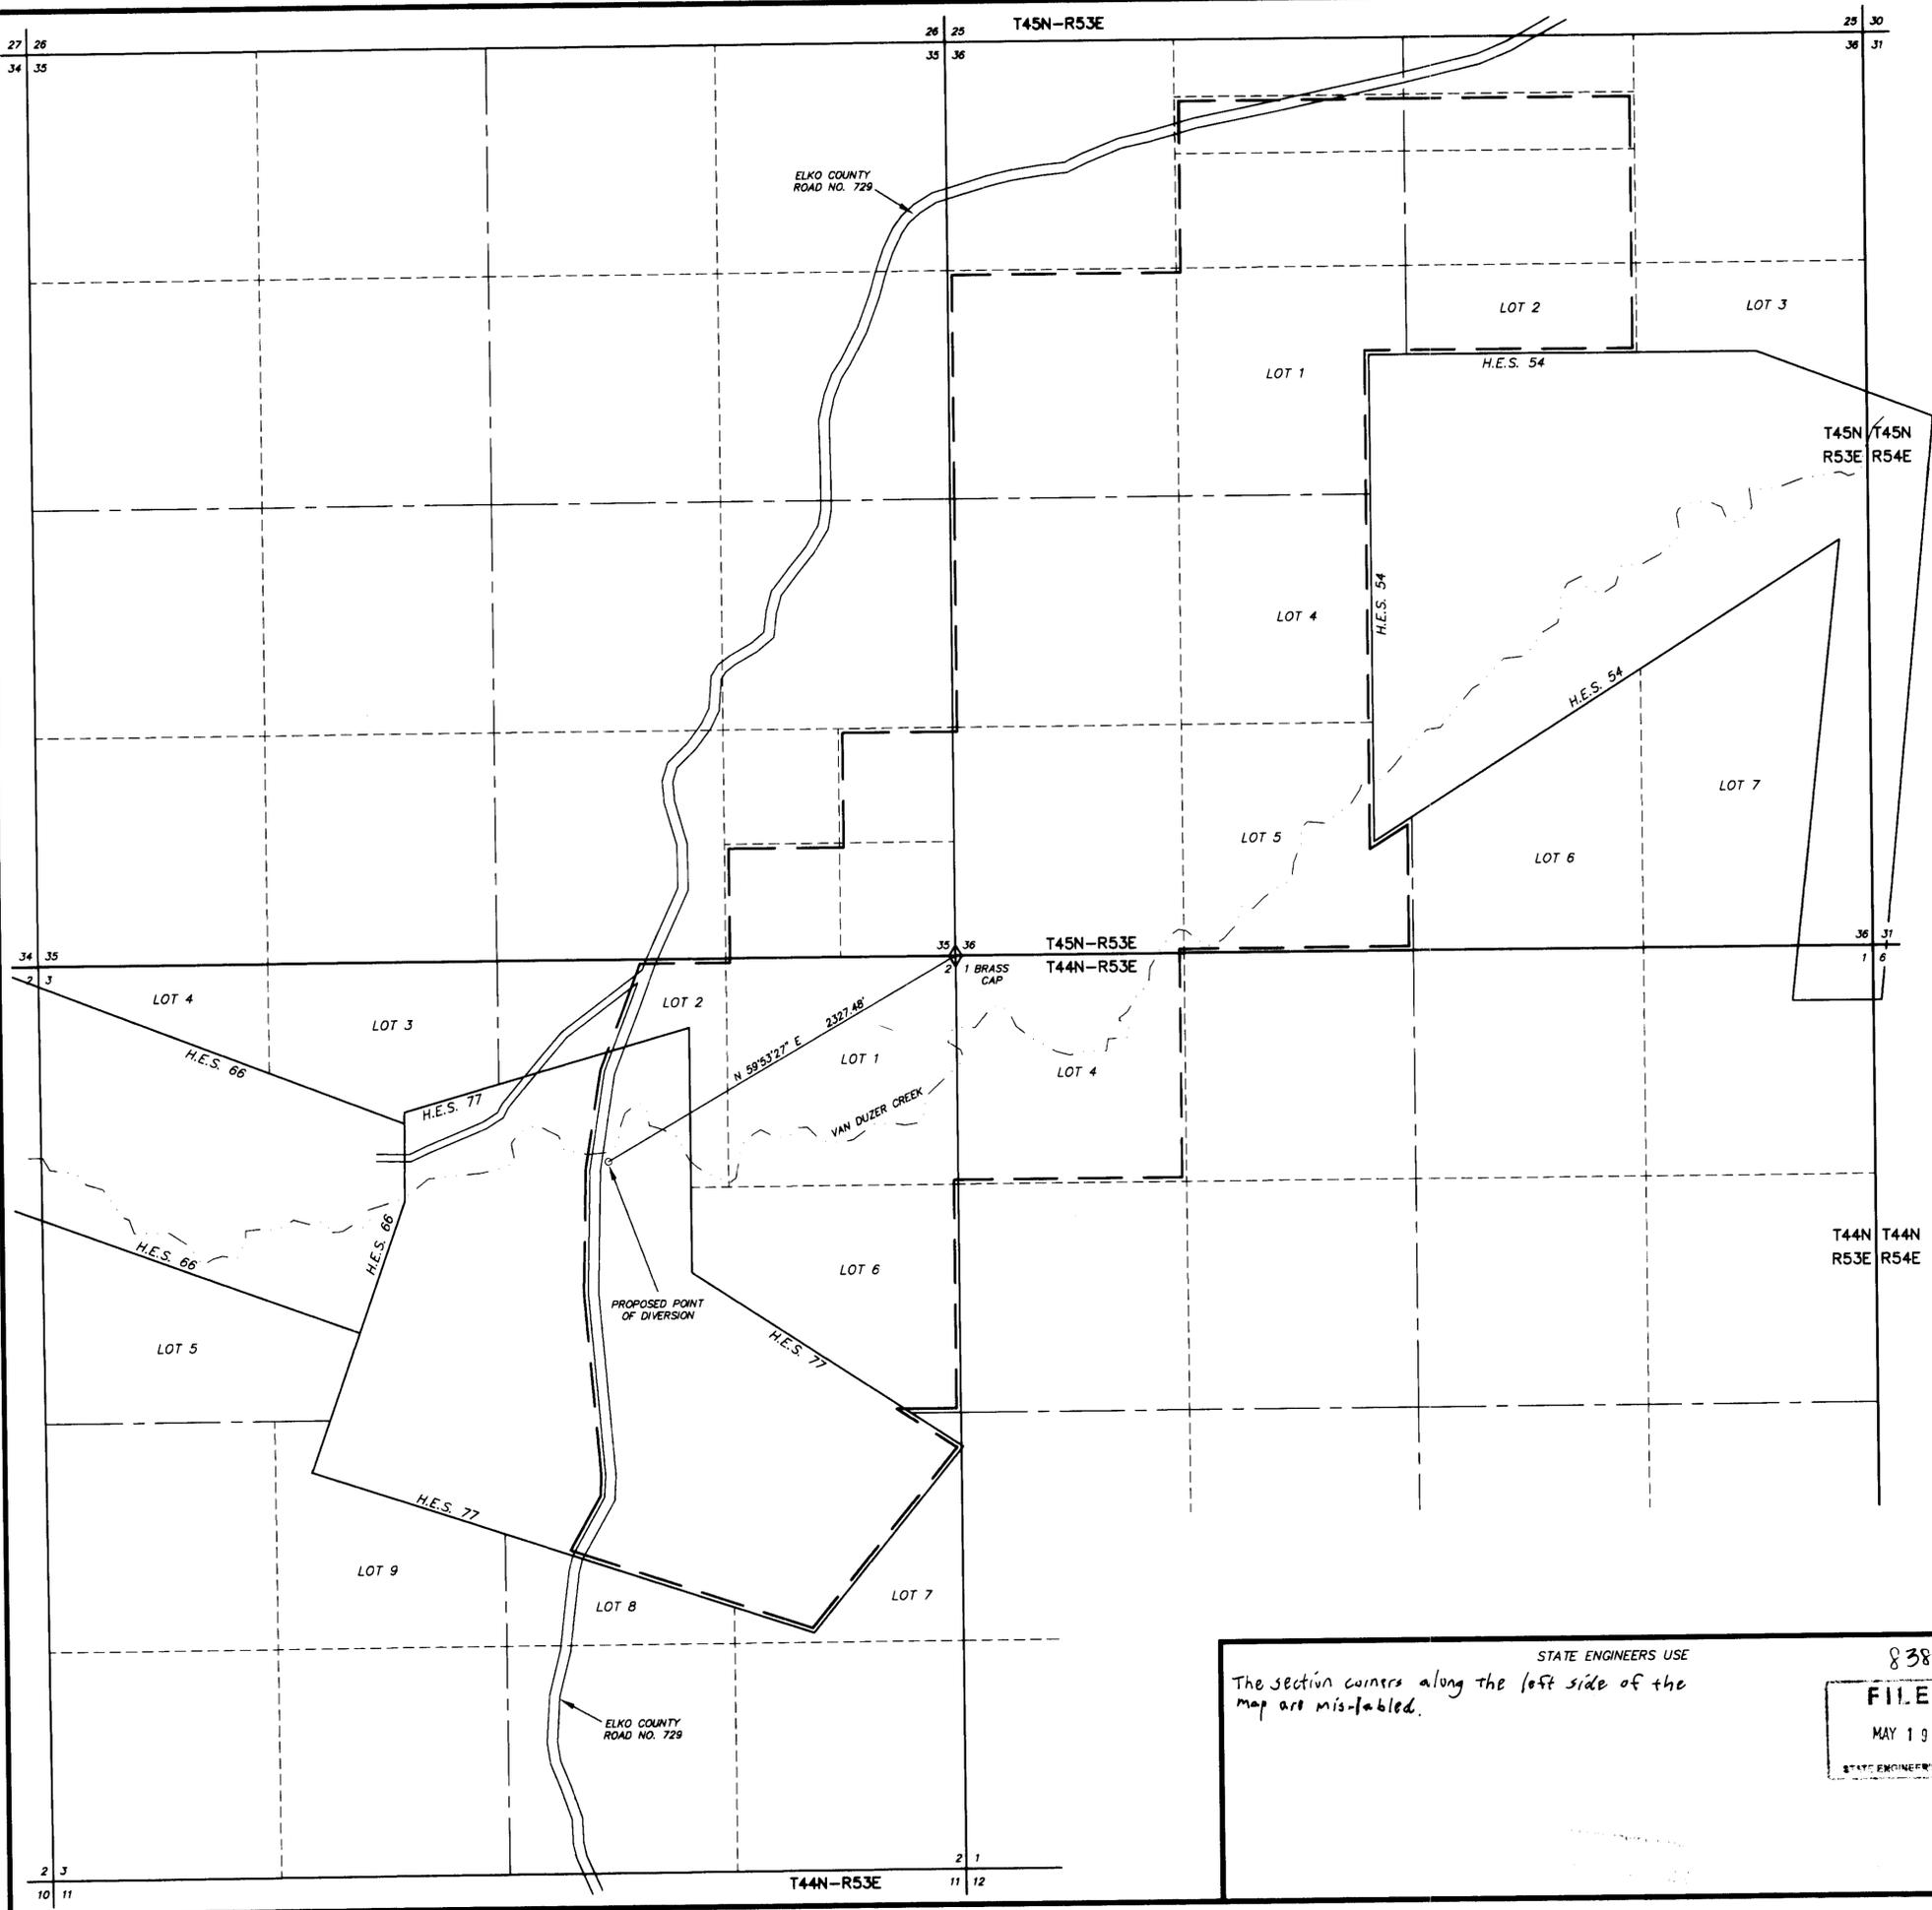



CONSULTING ENGINEERING & SURVEYING
HIGH DESERT ENGINEERING LLC
840 IDAHO STREET
ELKO, NEVADA 89801
(775) 738-4053

W214015

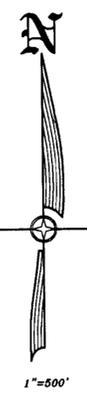

STATE OF NEVADA }
COUNTY OF ELKO } SS.

I, ROBERT E. MORLEY, BEING FIRST DULY SWORN, DEPOSE AND SAY THAT THIS MAP, CONSISTING OF 1 SHEET, NUMBERED FROM 1 TO 1, INCLUSIVE, HAS BEEN CORRECTLY DRAWN TO THE DESIGNATED SCALE FROM FIELD NOTES OF A SURVEY MADE BY ME, OR UNDER MY SUPERVISION AND DIRECTION, BETWEEN THE 12TH DAY OF MAY, 2014, AND THE 13TH DAY OF MAY, 2014; THAT IT TRULY AND CORRECTLY REPRESENTS THE PROPOSED LOCATION AND EXTENT OF THE WORKS USED TO DIVERT WATER FROM UNDERGROUND, IN ELKO COUNTY, NEVADA, BY JERROLD KOBERSTEIN AND VODA KOBERSTEIN AND RODNEY KOBERSTEIN AND AMBER KOBERSTEIN, FOR IRRIGATION PURPOSES; THAT THE PROPOSED POINT OF DIVERSION, THE APPROXIMATE LOCATION AND SIZE OF THE DIVERTING CHANNEL OR OTHER CONDUIT, ALL RESERVOIRS OR BASINS, THE LOCATION AND NAMES OF ALL OTHER WORKS WHICH WILL CROSS OR CONNECT WITH THE PROPOSED WORKS, AND THE BOUNDARY OF ALL LANDS, SHOWING BY 40-ACRE SUBDIVISIONS THE AREAS PROPOSED TO BE SERVED, ARE FULLY AND CORRECTLY DESIGNATED THEREON.

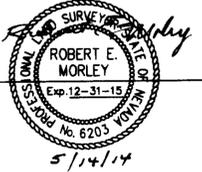


SUBSCRIBED AND SWORN TO BEFORE ME
THIS 14th DAY OF May, 2014.
Charlene A. Jones
NOTARY PUBLIC IN AND FOR
MY COMMISSION EXPIRES: Feb. 8, 2018



LEGEND

- ◇ = SECTION CORNER AS NOTED
- = PROPOSED PLACE OF USE

BASIS OF BEARINGS: G.P.S. WITH THE ACCURACY OF 1 CENTIMETER PLUS OR MINUS 2 PARTS PER MILLION HORIZONTAL. THE DATUM USED WAS WGS84.

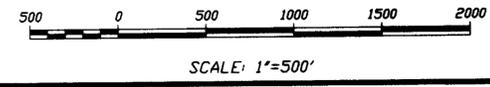

STATE ENGINEERS USE
83846
FILED
MAY 19 2014
STATE ENGINEER'S OFFICE

The section corners along the left side of the map are mis-labeled.

MAP TO ACCOMPANY APPLICATION TO APPROPRIATE WATER
FOR IRRIGATION USE
BY JERROLD KOBERSTEIN AND VODA KOBERSTEIN AND
RODNEY KOBERSTEIN AND AMBER KOBERSTEIN
FROM UNDERGROUND
IN ELKO COUNTY, NEVADA