



T. 12 N., R. 62 E., M.D.B. & M.

| CULTURE MAP TABULATION PERMIT NO. 70908 | | | | | | | |
|---|-------------|----------|---------|--------------------|------------------------|-----------------------|--|
| SECTION | SUBDIVISION | TOWNSHIP | RANGE | CULTIVATED ACREAGE | DESCRIPTION OF CULTURE | DATE OF FIRST CULTURE | |
| 28 | SE1/4 NW1/4 | 12 NORTH | 62 EAST | 1.67 ACRES | ALFALFA | | |
| 28 | SW1/4 NW1/4 | 12 NORTH | 62 EAST | 1.83 ACRES | ALFALFA | | |
| 28 | NW1/4 SW1/4 | 12 NORTH | 62 EAST | 14.12 ACRES | ALFALFA | | |
| 28 | NE1/4 SW1/4 | 12 NORTH | 62 EAST | 5.65 ACRES | ALFALFA | | |
| 28 | SE1/4 SW1/4 | 12 NORTH | 62 EAST | 7.96 ACRES | ALFALFA | | |
| 28 | SW1/4 SW1/4 | 12 NORTH | 62 EAST | 0.94 ACRES | ALFALFA | | |
| 29 | SE1/4 NE1/4 | 12 NORTH | 62 EAST | 0.71 ACRES | ALFALFA | | |
| 29 | SW1/4 NE1/4 | 12 NORTH | 62 EAST | 0.80 ACRES | ALFALFA | | |
| 29 | NW1/4 SE1/4 | 12 NORTH | 62 EAST | 24.04 ACRES | ALFALFA | | |
| 29 | NE1/4 SE1/4 | 12 NORTH | 62 EAST | 15.37 ACRES | ALFALFA | | |
| 29 | SE1/4 SE1/4 | 12 NORTH | 62 EAST | 13.69 ACRES | ALFALFA | | |
| 29 | SW1/4 SE1/4 | 12 NORTH | 62 EAST | 15.72 ACRES | ALFALFA | | |
| TOTAL ACRES | | | | 102.5 ACRES | | | |

SURVEYOR'S CERTIFICATE

STATE OF NEVADA }
County of White Pine } ss.



I, Emil W. Almborg, Jr., being first duly sworn, depose and say that this map, consisting of one sheet, has been correctly drawn to the designated scale from field notes of a survey made by me, or under my supervision and direction, on the 30th day of April, 2014; that it truly and correctly represents the proposed location and extent of the works used to divert water from an underground source, in White Pine County, Nevada by Orvan and Jolynn Maynard for irrigation purposes under Permit No. 70908. That the point of diversion, the location, size of the diverting channel or other conduit, location and description of all measuring devices, the location and extent of lands owned or controlled by the applicant upon which water applied for under Permit No. 70908 is used, together with the area and kind of culture in each 40-acre subdivision, and the location and names of all other works or streams which are crossed by or connected with said works are fully and correctly designated thereon.

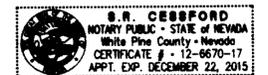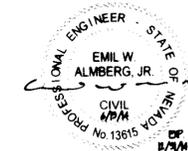

State Water Right Surveyor No. 1250

Subscribed and sworn to before me this 13th day of June, 2014.

S.R. Cessford
Notary Public in and for White Pine County, Nevada.

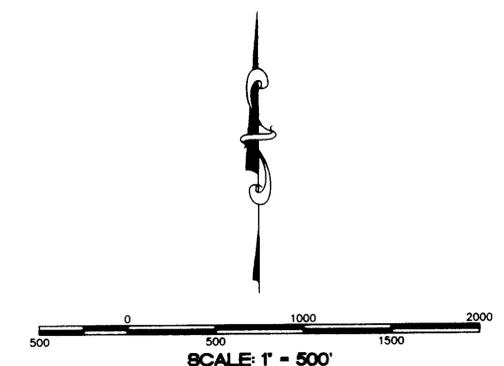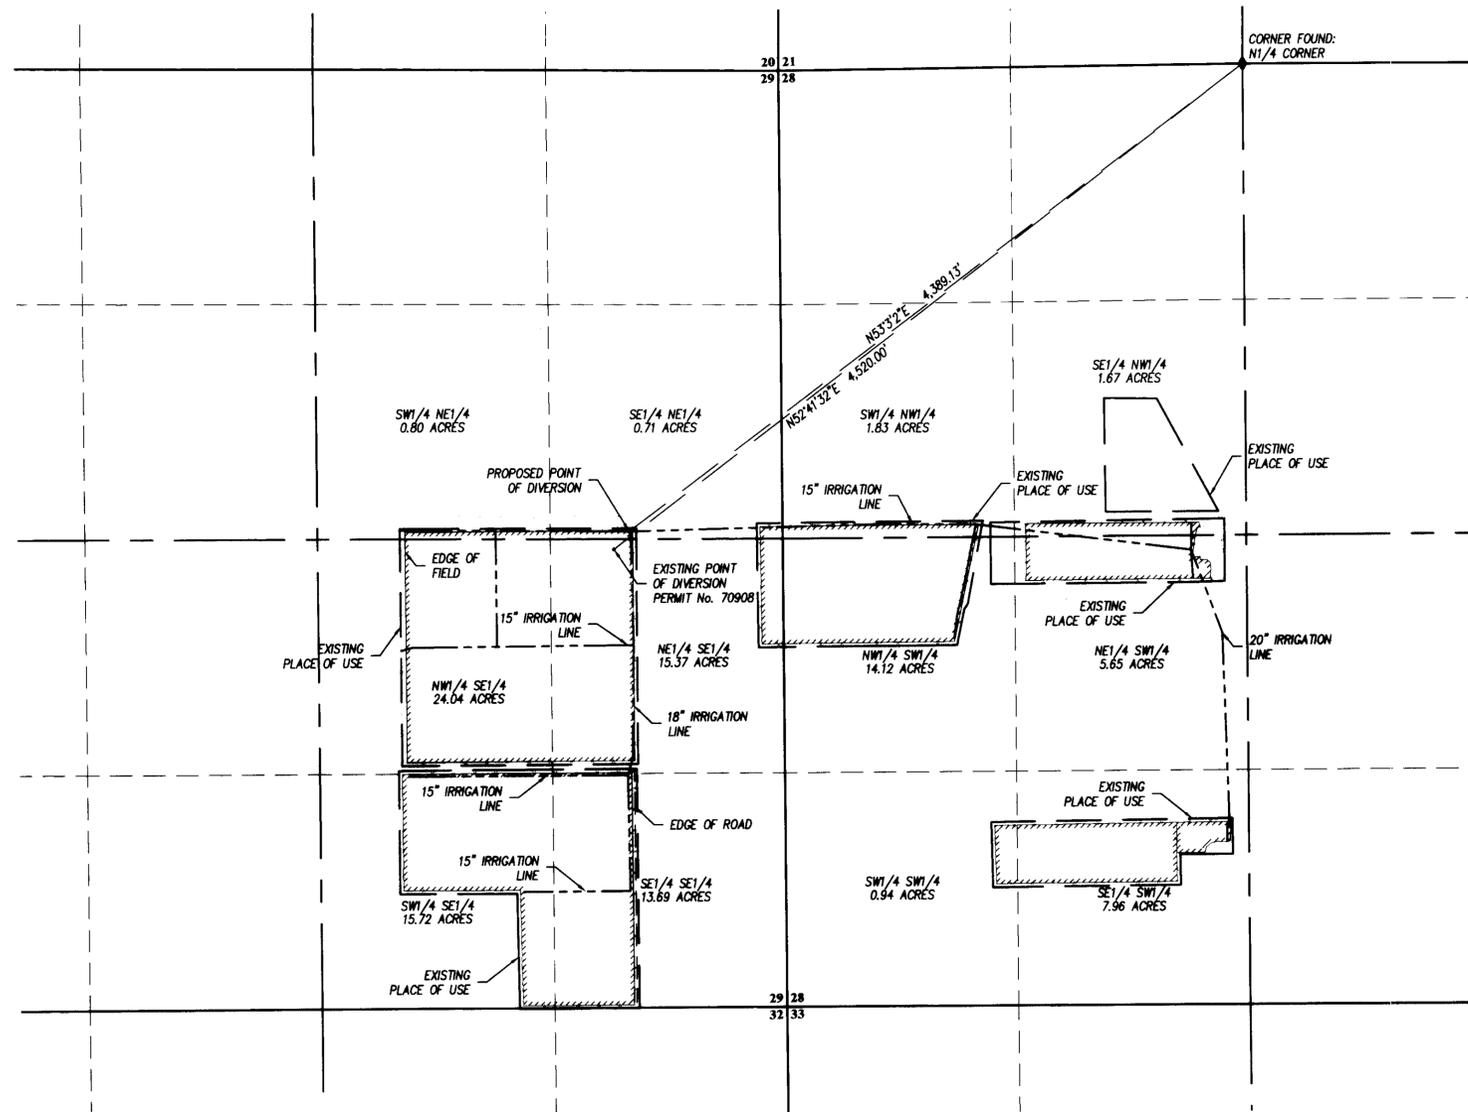

LEGEND

- EXISTING PLACE OF USE = - - - - -
- EDGE OF FIELD = - - - - -
- EXISTING FENCE = - - - - -
- EXISTING PIPELINE = - - - - -
- EXISTING ROAD = = = = =

BASIN JOB #1311058

NOTES

Applicant was ready to submit Proof of Application of Water to Beneficial Use when it was discovered that the point of diversion was in the wrong quarter-quarter section. This map is being submitted with a change application for the point of diversion and will be the referenced map in the Proof of Application of Water to Beneficial Use form after completion of the point of diversion change.

BASIS OF BEARINGS

Basis of Bearings are derived from GPS observations with Trimble R8GNSS on April 30, 2014, with an accuracy of ±3.0 cm.

STATE ENGINEER'S USE 83917

6/25/2014 C/S - THE DATUM FOR THE 808 IS WGS 84 PER EMAIL FROM AGENT DATED 6/25/2014.

JUN 19 2014

WHITE PINE COUNTY ENGINEER

BBasin
Engineering

Consulting Engineers & Land Surveyors
1070 E. Ashmun Street, Elko, NV 89501
Phone: (775) 289-9800 Fax: (775) 289-9802

MAP TO ACCOMPANY APPLICATION TO
CHANGE POINT OF DIVERSION
OF PERMIT 70908

FOR **IRRIGATION AND DOMESTIC**

BY **ORVAN AND JOLYNN MAYNARD**

FROM **UNDERGROUND**

IN **WHITE PINE COUNTY, NEVADA**