
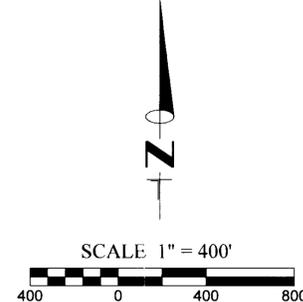


PROPOSED POINT OF DIVERSION:
NE 1/4 OF THE SW 1/4, SECTION 34, T.13N., R.25E., M.D.M.
LYON COUNTY, NEVADA

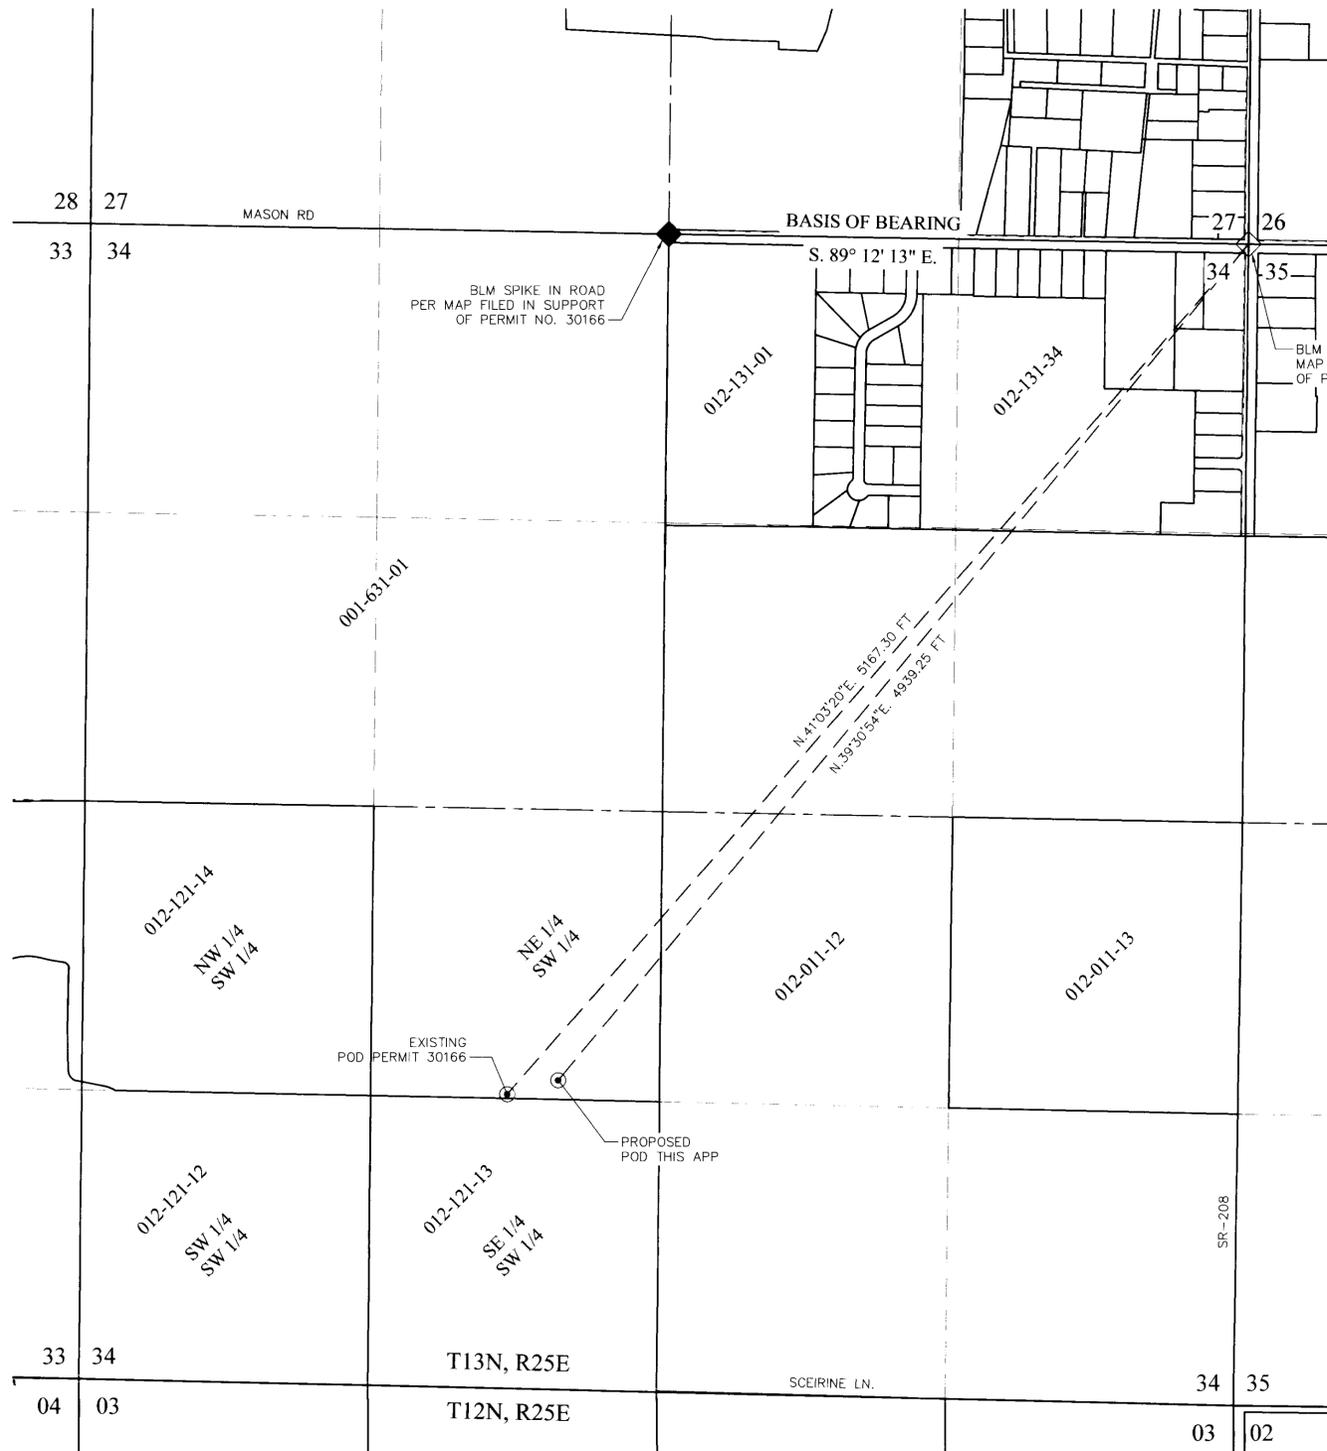

STATE OF NEVADA }
 }SS.
COUNTY OF WASHOE }

I, CHARLES L. RENO, BEING FIRST DULY SWORN, DEPOSE AND SAY THAT THIS MAP, CONSISTING OF 1 SHEET, HAS BEEN CORRECTLY DRAWN TO THE DESIGNATED SCALE FROM FIELD NOTES OF A SURVEY MADE BY ME, OR UNDER MY SUPERVISION AND DIRECTION, BETWEEN JUNE 1, 2014 AND JUNE 30, 2014; THAT IT TRULY AND CORRECTLY REPRESENTS THE LOCATION AND EXTENT OF THE PLACE OF USE OF WATER HERETOFORE APPROPRIATED UNDER PERMIT NO. 30166, CERTIFICATE NO. 9798, BY DAVID H. FULSTONE FOR IRRIGATION AND DOMESTIC PURPOSES IN LYON COUNTY, NEVADA.

Charles L. Reno
CHARLES L. RENO P.E. 20841
STATE WATER-RIGHT SURVEYOR
CERTIFICATE NO. 1259



SUBSCRIBE AND SWORN BEFORE ME THIS 2ND DAY OF JULY, 2014.
NOTARY PUBLIC IN AND FOR WASHOE COUNTY, NEVADA
MY COMMISSION EXPIRES AUGUST 25, 2016.

Chris N. Facouje
NOTARY PUBLIC



REFERENCES

1. MAP FILED IN SUPPORT OF PERMIT NO. 30166 FILED APRIL 13, 1976, ON FILE IN THE OFFICE OF THE NEVADA STATE ENGINEER.
2. DEPENDENT RESURVEY AND SUBDIVISION OF SECTIONS, U.S. B.L.M. GEOGRAPHIC COORDINATE DATABASE.

BASIS OF BEARING

THE NORTH LINE OF THE NE 1/4 OF SECTION 34, T.13N., R.25E., M.D.M. TAKEN AS SOUTH 89°12'13" EAST PER MAP 30166 FILED APRIL 13, 1976, ON FILE IN THE OFFICE OF THE NEVADA STATE ENGINEER.

NOTES

PROPOSED PLACE OF USE SHOWN UNDER MAP FILED IN SUPPORT OF PERMIT NO. 30166 FILED APRIL 13, 1976, ON FILE IN THE OFFICE OF THE NEVADA STATE ENGINEER.

LEGEND

- | | | | |
|-------|-----------------------|-----------|---------------------------------------|
| ————— | TOWNSHIP & RANGE LINE | ⊙ | POINT OF DIVERSION (AS NOTED) |
| ————— | SECTION LINE | ◇ | FOUND SECTION CORNER AS NOTED |
| ----- | QUARTER SECTION LINE | ◆ | FOUND QUARTER SECTION CORNER AS NOTED |
| ----- | 16TH SECTION LINE | 01-631-01 | LYON COUNTY ASSESSORS PARCEL NUMBER |
| ————— | PARCEL BOUNDARY | | |
| ————— | IMPROVED ROAD | | |
| ----- | DRAINS / CANALS | | |
| ----- | POD TIE | | |

STATE ENGINEER'S USE



FARR WEST
ENGINEERING
5442 LONGLEY LANE, SUITE A
RENO, NEVADA 89511 PHONE:
(775) 851-4788 FAX: (775) 851-0766

JOB # 0509
CREATED BY: JRH
NEVADA_FRESH_PACK_WELL.dwg

MAP TO ACCOMPANY APPLICATIONS TO CHANGE
POINT OF DIVERSION
OF WATER HERETOFORE APPROPRIATED UNDER
A PORTION OF
PERMIT NO. 30166, CERTIFICATE NO. 9798
FOR
IRRIGATION & DOMESTIC PURPOSES
BY
DAVID H. FULSTONE
FROM AN UNDERGROUND SOURCE
IN
LYON COUNTY, NEVADA

84249 84047