

SECTION 7, T.38N., R.37E., M.D.B.&M.
HUMBOLDT COUNTY, NEVADA

STATE OF NEVADA
COUNTY OF HUMBOLDT

I, JOHN H. MILTON III, being first duly sworn, depose and say that this map, consisting of 1 sheet, numbered from 1 to 1, inclusive, has been correctly drawn to the designated scale from field notes of a survey made by me, or under my supervision and direction, on the 13th day of December, 2013, that it truly and correctly represents the proposed location and extent of the works used to divert water from underground in Humboldt County, Nevada by THE FLYING W, for irrigation use under Permit Number 68651 and 68841. That the proposed point of diversion, the approximate location and size of the diverting channel or other conduit, the place and manner of use, and the location and names of all other works or streams which are crossed by, or connected with the said works, are fully and correctly designated thereon.



7-2-14



State Water Right Surveyor No. 573

Subscribed and sworn to before me this 2nd day of July, 2014.

Doris A. Twichell

DORIS A. TWICHELL, Notary Public in and for Humboldt County, State of Nevada

My commission expires: May 28th, 2017

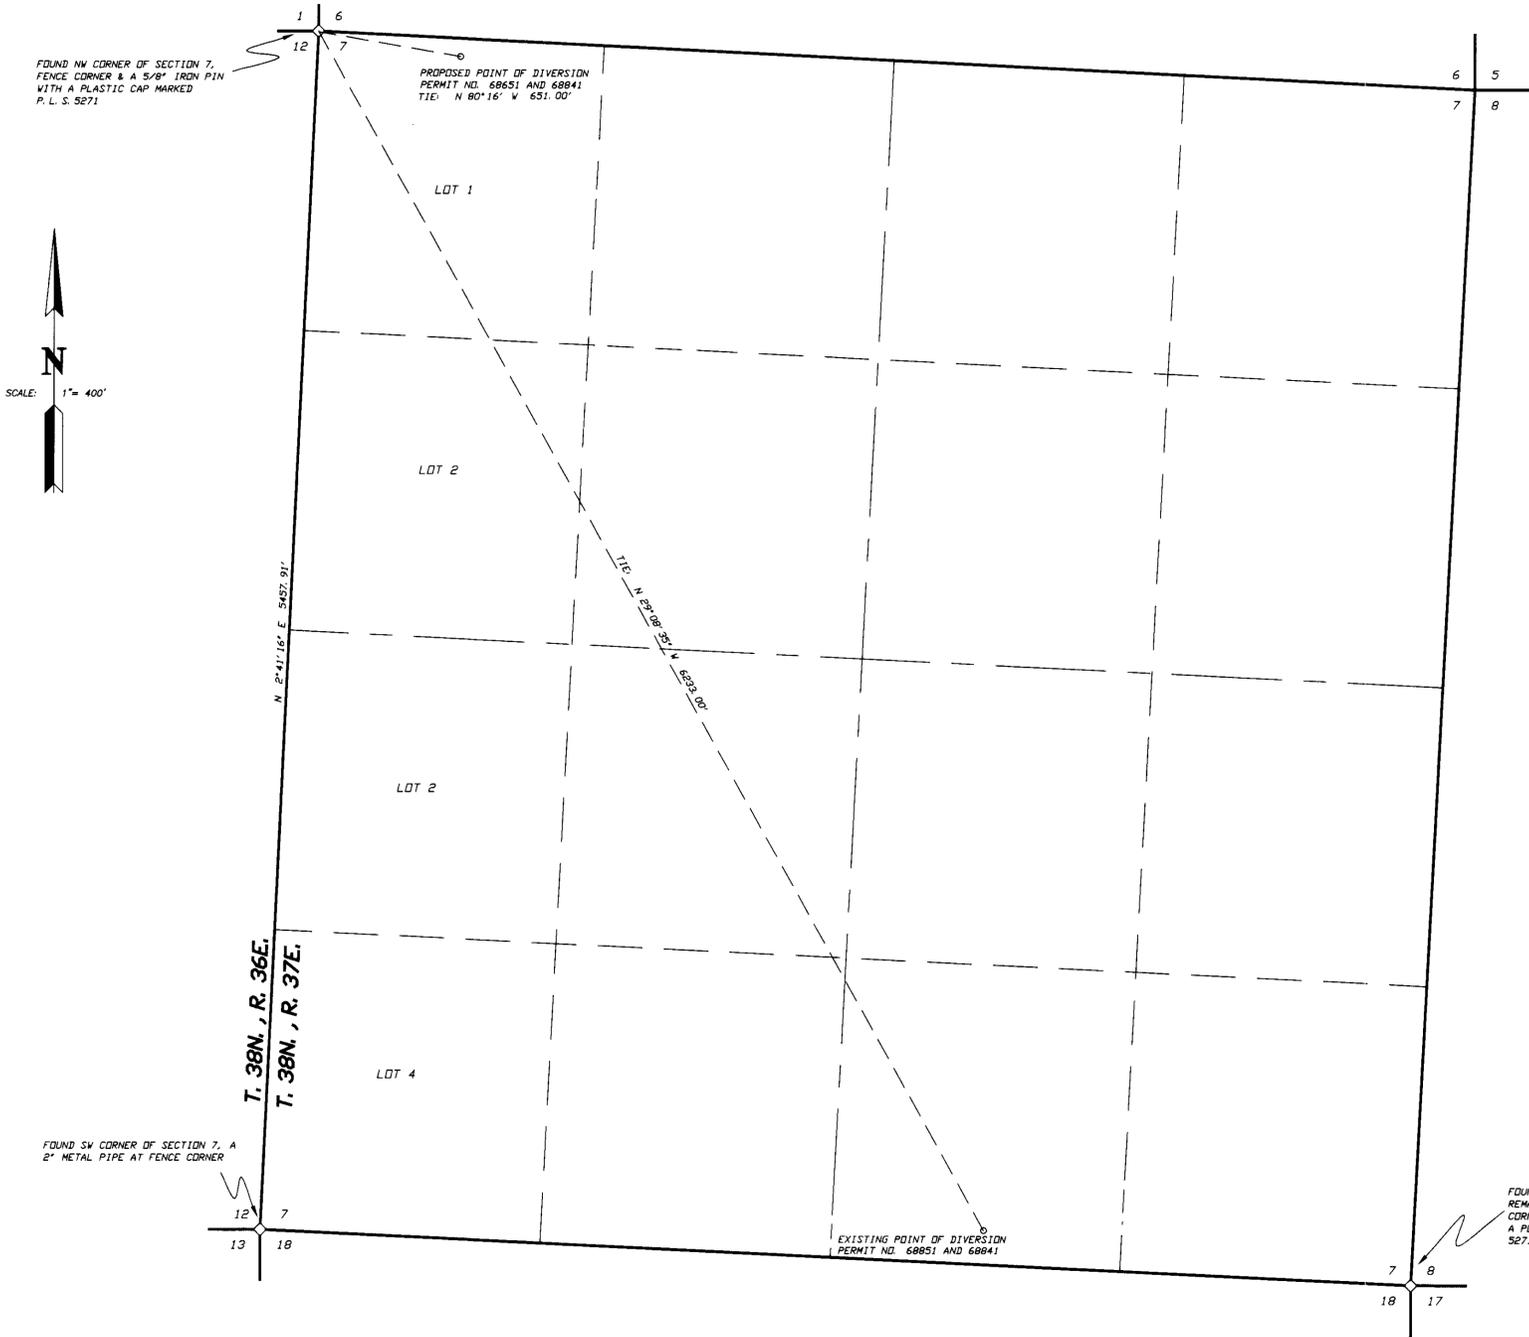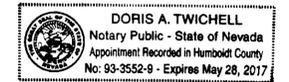


LEGEND

◊ Indicates a found section corner, as noted.

BASIS OF BEARINGS

WGS 84 was taken from GPS satellite observation at the SW corner of Section 7, T. 38N., R. 37E., M. D. B. & M. using a Trimble 5800.

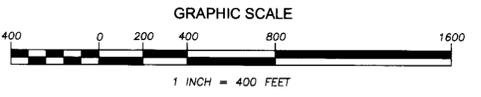

12116A-4.DWG

DESERT MOUNTAIN SURVEYING
Land • Water Rights • Boundary
146 West Second Street, Winnemucca, NV 89445
775-623-4414 FAX 775-623-5821 E-MAIL dms@winnemucca.net

STATE ENGINEER'S USE

84054
74055

FILED
JUL 03 2014
STATE ENGINEER'S OFFICE

— Map To Accompany —
APPLICATION TO CHANGE OF THE POINT OF DIVERSION OF PERMITS NUMBER 68651 AND 68841

— For —
IRRIGATION USE
— By —
THE FLYING W

FROM UNDERGROUND IN HUMBOLDT COUNTY, NEVADA

84055 84054