

STATE OF NEVADA }
 COUNTY OF WASHOE }SS

I, JACOB R. HILDEBRAND, BEING FIRST DULY SWORN, DEPOSE AND SAY THAT SITE INSPECTIONS HAVE BEEN MADE BY ME, OR UNDER MY SUPERVISION AND DIRECTION, ON OR BEFORE JULY 1, 2014; THAT THE LOCATION OF EACH REFERENCE MONUMENT HAS BEEN VERIFIED BY SITE INSPECTION; THAT THE POINT OF DIVERSION AND PLACE OF USE SITES HAVE BEEN INSPECTED; THAT THIS MAP CONSISTING OF 1 SHEET HAS BEEN CORRECTLY DRAWN TO THE DESIGNATED SCALE FROM SURVEYING CALCULATION NOTES PREPARED BY ME, OR UNDER MY SUPERVISION AND DIRECTION, RELYING UPON ANALYSIS OF RECORDED SURVEY MAPS AND OTHER RECORDED SURVEYING DOCUMENTS IN THE OFFICE OF THE US BUREAU OF LAND MANAGEMENT; THAT THIS MAP TRULY AND CORRECTLY REPRESENTS THE PROPOSED LOCATION AND EXTENT OF THE WORKS USED TO DIVERT WATER FROM UNDERGROUND SOURCES IN WASHOE COUNTY, NEVADA, BY COLEMAN VALLEY RANCH, LLC, A NEVADA LIMITED LIABILITY COMPANY, FOR STOCKWATER PURPOSES. THAT THE PROPOSED POINT OF DIVERSION, THE APPROXIMATE LOCATION AND SIZE OF THE DIVERTING CHANNEL OR OTHER CONDUIT, ALL RESERVOIRS OR BASINS, THE LOCATION AND NAMES OF ALL OTHER WORKS WHICH WILL CROSS OR CONNECT WITH THE PROPOSED WORKS, AND THE BOUNDARY OF ALL LANDS, SHOWN BY 40-ACRE SUBDIVISIONS, THE AREAS AS PROPOSED TO BE SERVED, ARE FULLY AND CORRECTLY DESIGNATED THEREON.



07/29/14


JACOB R. HILDEBRAND, SWRS #1124

SUBSCRIBED AND SWORN TO BEFORE ME

THIS 29th DAY OF July, 2014.



Karen L. Woosley
 NOTARY PUBLIC IN AND FOR WASHOE COUNTY, NEVADA.

MY COMMISSION EXPIRES April 13, 2018.

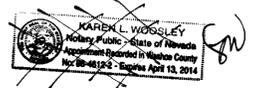

BASIS OF BEARINGS

THE SOUTH LINE OF THE SW 1/4 OF SECTION 8, T.46N., R.19E., M.D.B.&M., BEARING S. 89 51' W., 39.87 CHAINS (2,631.42') PER THE USBLM DEPENDENT RESURVEY OF SAID TOWNSHIP AND RANCH APPROVED MARCH 30, 1988

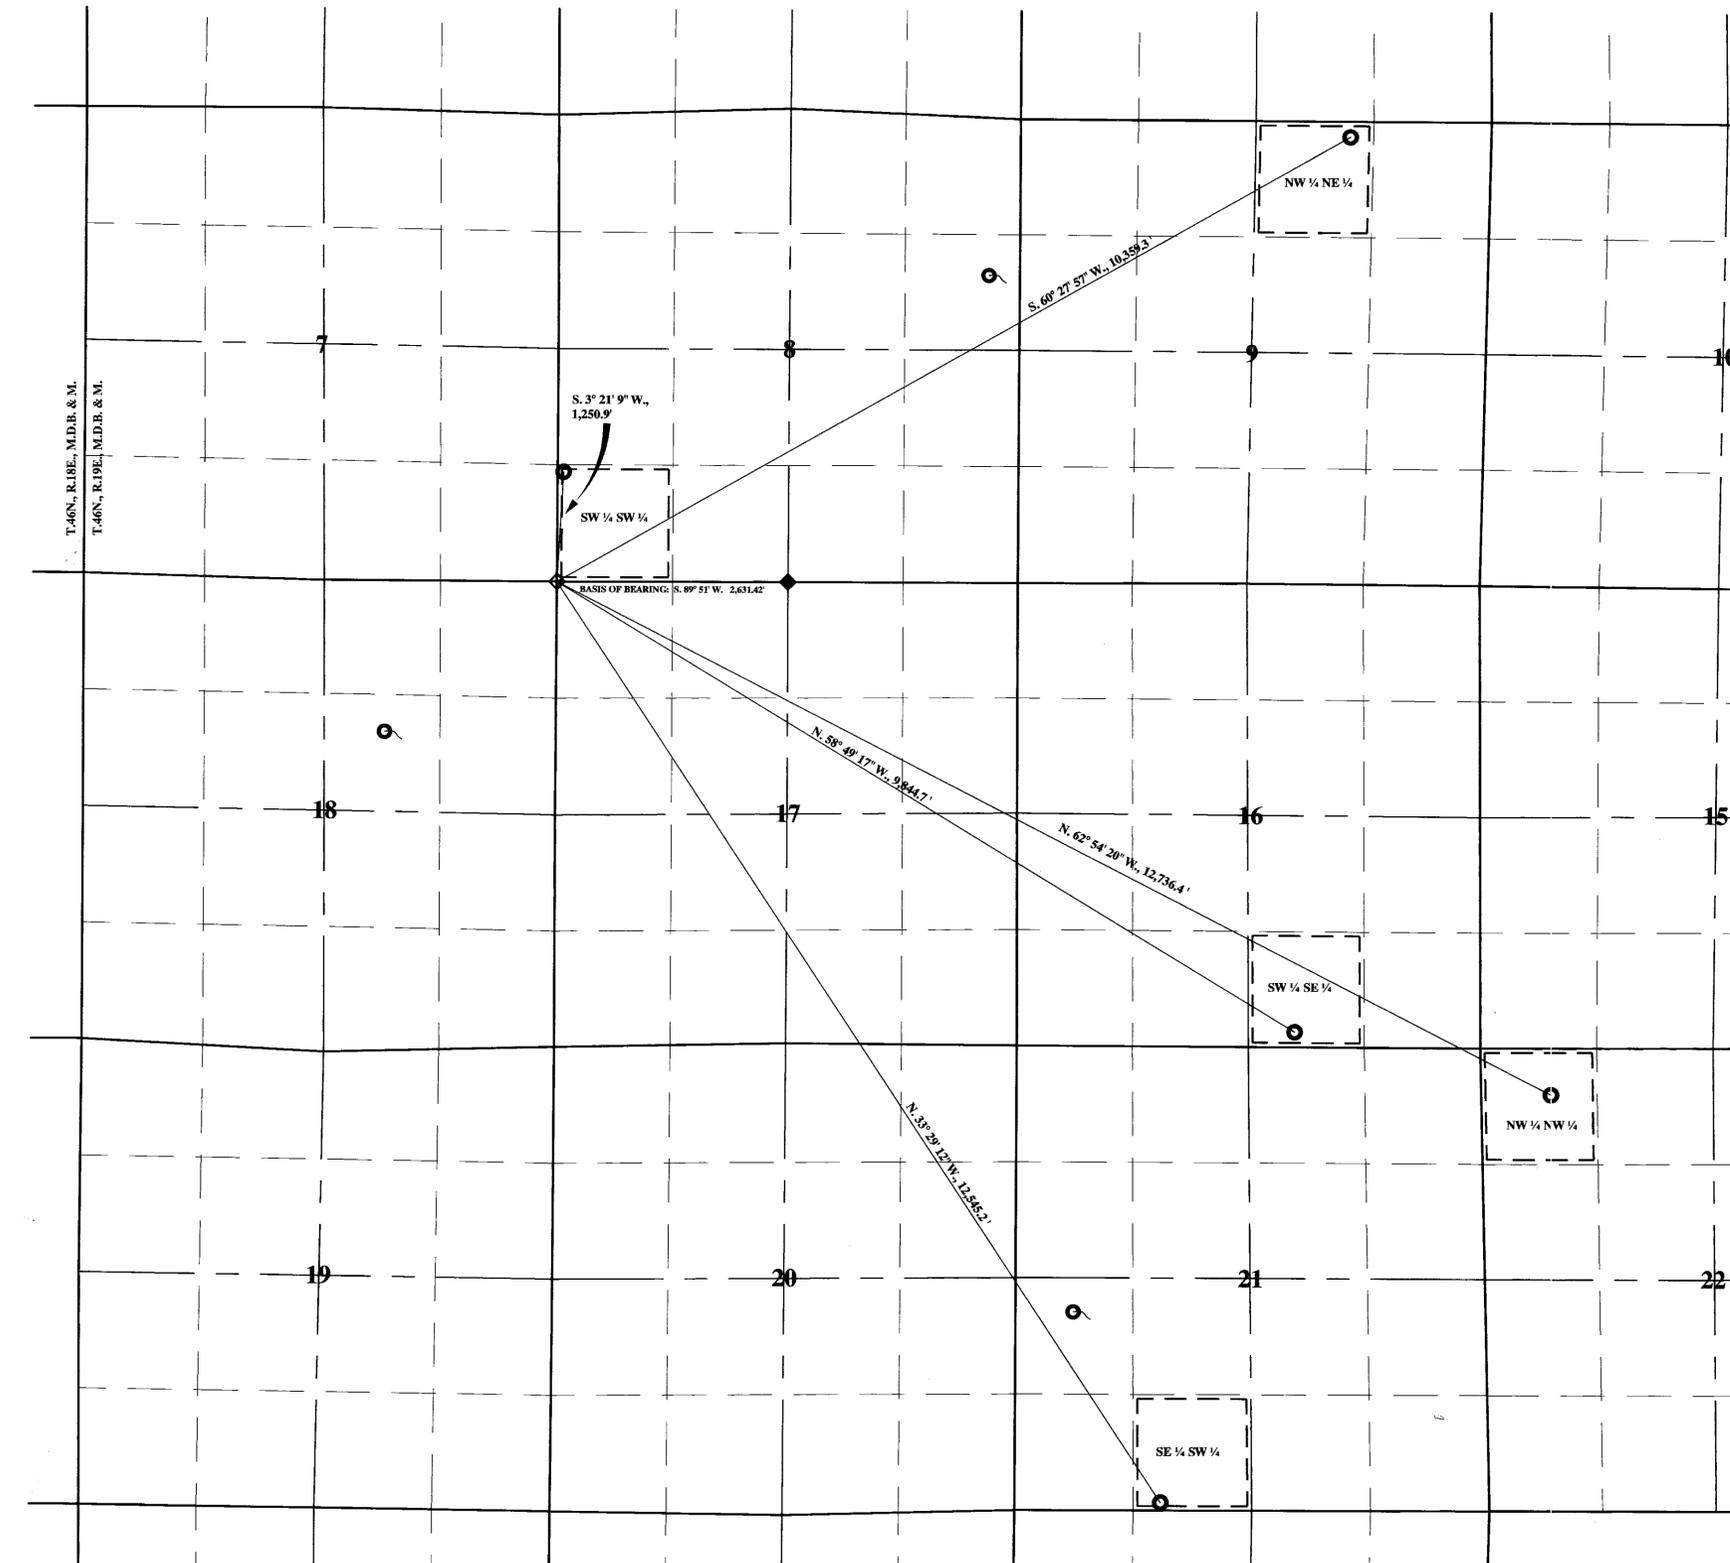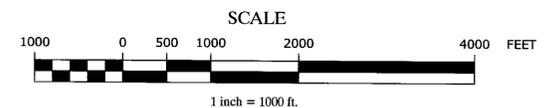

LEGEND

- - - PROPOSED PLACE OF USE
- PROPOSED POINT OF DIVERSION
- ◇ FOUND SECTION CORNER - BLM BRASS CAP
- ◆ FOUND QUARTER SECTION CORNER - BLM BRASS CAP
- SPRING SOURCE PER USGS 24' TOPOS




files\server1\Water Rights Clients\Coleman002\dwg\CVR_Stockwater.dwg

July 24, 2014

Sheet 1 of 1

STATE ENGINEER'S USE

84197-84201

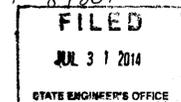

MAP TO ACCOMPANY APPLICATIONS TO APPROPRIATE THE PUBLIC WATERS OF THE STATE OF NEVADA FOR STOCKWATER USE BY COLEMAN VALLEY RANCH, LLC FROM AN UNDERGROUND SOURCE

WASHOE COUNTY

NEVADA

85259 85258 85257 85256 84201T 84200T 84199T 84198T 84197T