


BASIS OF BEARING
 N89°58'00"E
 BEING THE SOUTH LINE OF THE SE1/4 SECTION 30, T.21S., R.62E., M.D.M. AS SHOWN ON FILE 28, PAGE 33 OF SURVEYS, CLARK COUNTY, NEVADA OFFICIAL RECORDS.

① PLACE OF USE SHOWN ON 82334 & 82335 CHANGE MAP

EX. PLACE OF USE AND POINT OF DIVERSION
 SOUTHEAST QUARTER OF SECTION 30, TOWNSHIP 21 SOUTH, RANGE 62 EAST, M.D.B.&M.

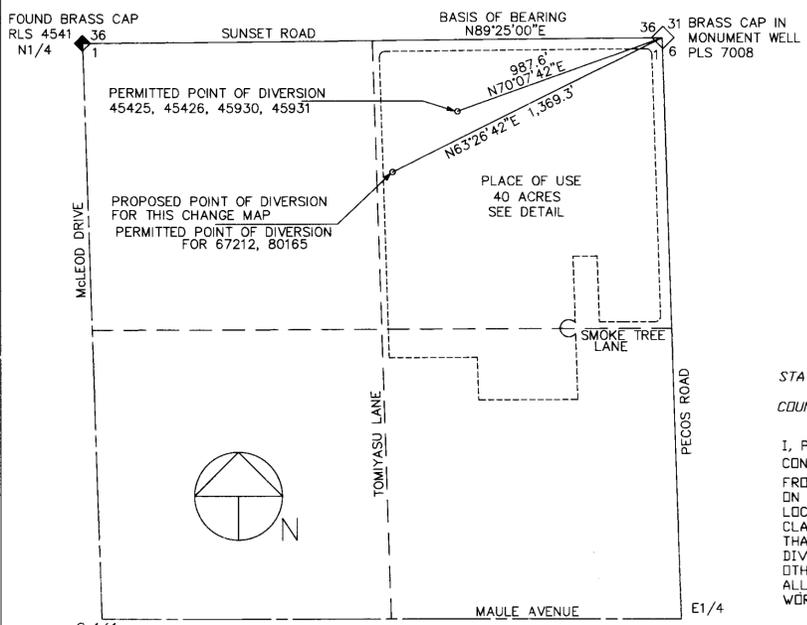

STATE OF WYOMING }
 COUNTY OF LARAMIE } SS

I, PHILLIP W. REGESKI, BEING FIRST DULY SWORN, DEPOSE AND SAY THAT THIS MAP, CONSISTING OF ONE SHEET, HAS BEEN CORRECTLY DRAWN TO THE DESIGNATED SCALE FROM FIELD NOTES OF A SURVEY MADE UNDER MY DIRECT SUPERVISION AND DIRECTION, ON THE 14TH OF JULY 2014; THAT IT TRULY AND CORRECTLY REPRESENTS THE PROPOSED LOCATION AND EXTENT OF THE WORKS USED TO DIVERT WATER FROM UNDERGROUND, IN CLARK COUNTY NEVADA, BY NEVA LANE ACCEPTANCE, LLC FOR QUASI-MUNICIPAL PURPOSES. THAT THE PROPOSED POINT OF DIVERSION, THE APPROXIMATE LOCATION AND SIZE OF THE DIVERTING CHANNEL OR OTHER CONDUIT, THE PLACE AND MANNER OF USE, AND THE LOCATION AND NAMES OF ALL OTHER WORKS OR STREAMS WHICH ARE CROSSED BY, OR CONNECTED WITH THE SAID WORKS, ARE FULLY AND CORRECTLY DESIGNATED THEREON.




PHILLIP REGESKI, P.E.
 STATE WATER RIGHT SURVEYOR
 NEVADA CERTIFICATE NO. 1018

SUBSCRIBED AND SWORN TO BEFORE ME
 THIS 1 DAY OF JULY, 2014
 August


NOTARY PUBLIC IN AND FOR LARAMIE COUNTY, WYOMING
 MY COMMISSION EXPIRES SEPT. 29, 2016

PROPOSED POINT OF DIVERSION & PLACE OF USE
 NORTHEAST QUARTER OF SECTION 1,
 TOWNSHIP 22 SOUTH,
 RANGE 61 EAST, M.D.B.&M.

BASIS OF BEARING
 NORTH 89°25'00" EAST, BEING THE NORTH LINE OF THE NORTHEAST QUARTER (NE1/4) OF THE NORTHEAST QUARTER (NE1/4) OF SECTION 1, TOWNSHIP 22 SOUTH, RANGE 61 EAST, M.D.M., CLARK COUNTY, NEVADA AS SHOWN IN BOOK 10, PAGE 62 OF PARCEL MAPS, OFFICIAL RECORDS, CLARK COUNTY, NEVADA.

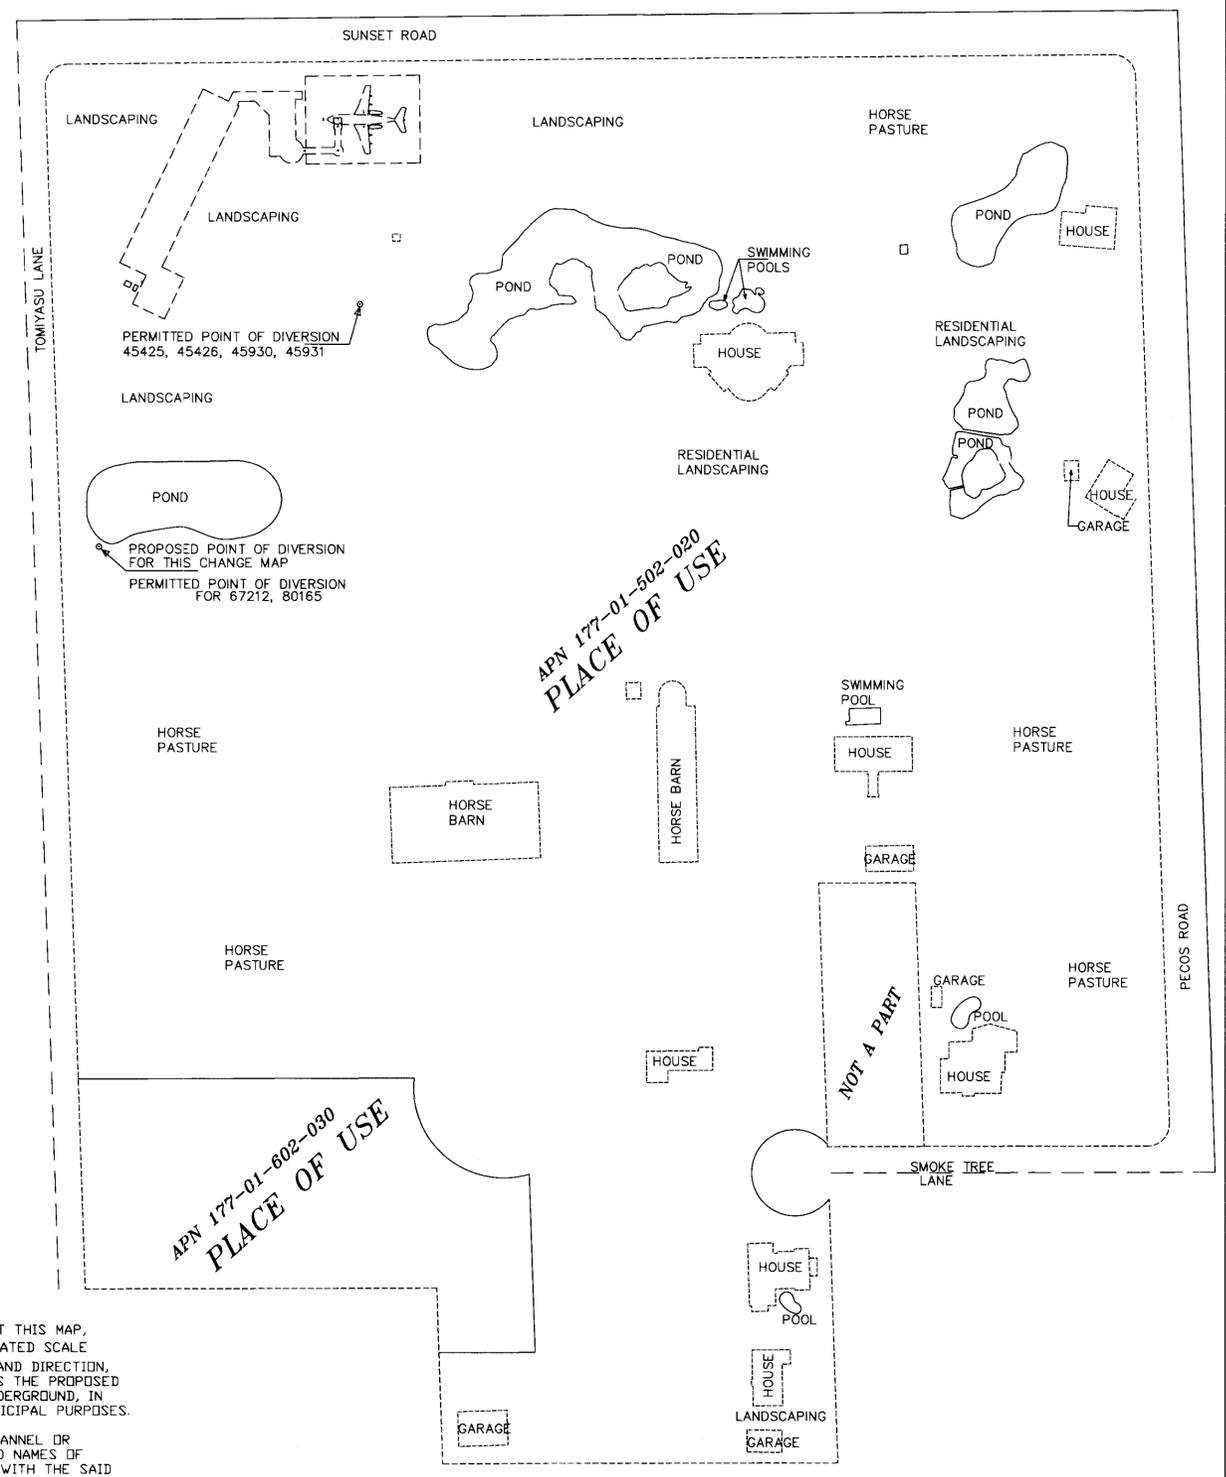

PLACE OF USE DETAIL

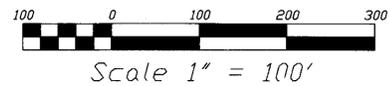

7/30/14
 002.4 PERMITS 82334 82335.DWG

STATE ENGINEER'S USE 84214, 84215



MAP TO ACCOMPANY APPLICATION TO CHANGE THE POINT OF DIVERSION, PLACE OF USE AND MANNER OF USE OF PERMITS 82334 AND 82335

FOR: QUASI-MUNICIPAL
 BY: NEVA LANE ACCEPTANCE, LLC
 FROM: UNDERGROUND
 IN: CLARK COUNTY, NEVADA