


SECTION DIAGRAM
PORTIONS OF SECTIONS 29, 30, 31, 32
TOWNSHIP 20 SOUTH, RANGE 61 EAST

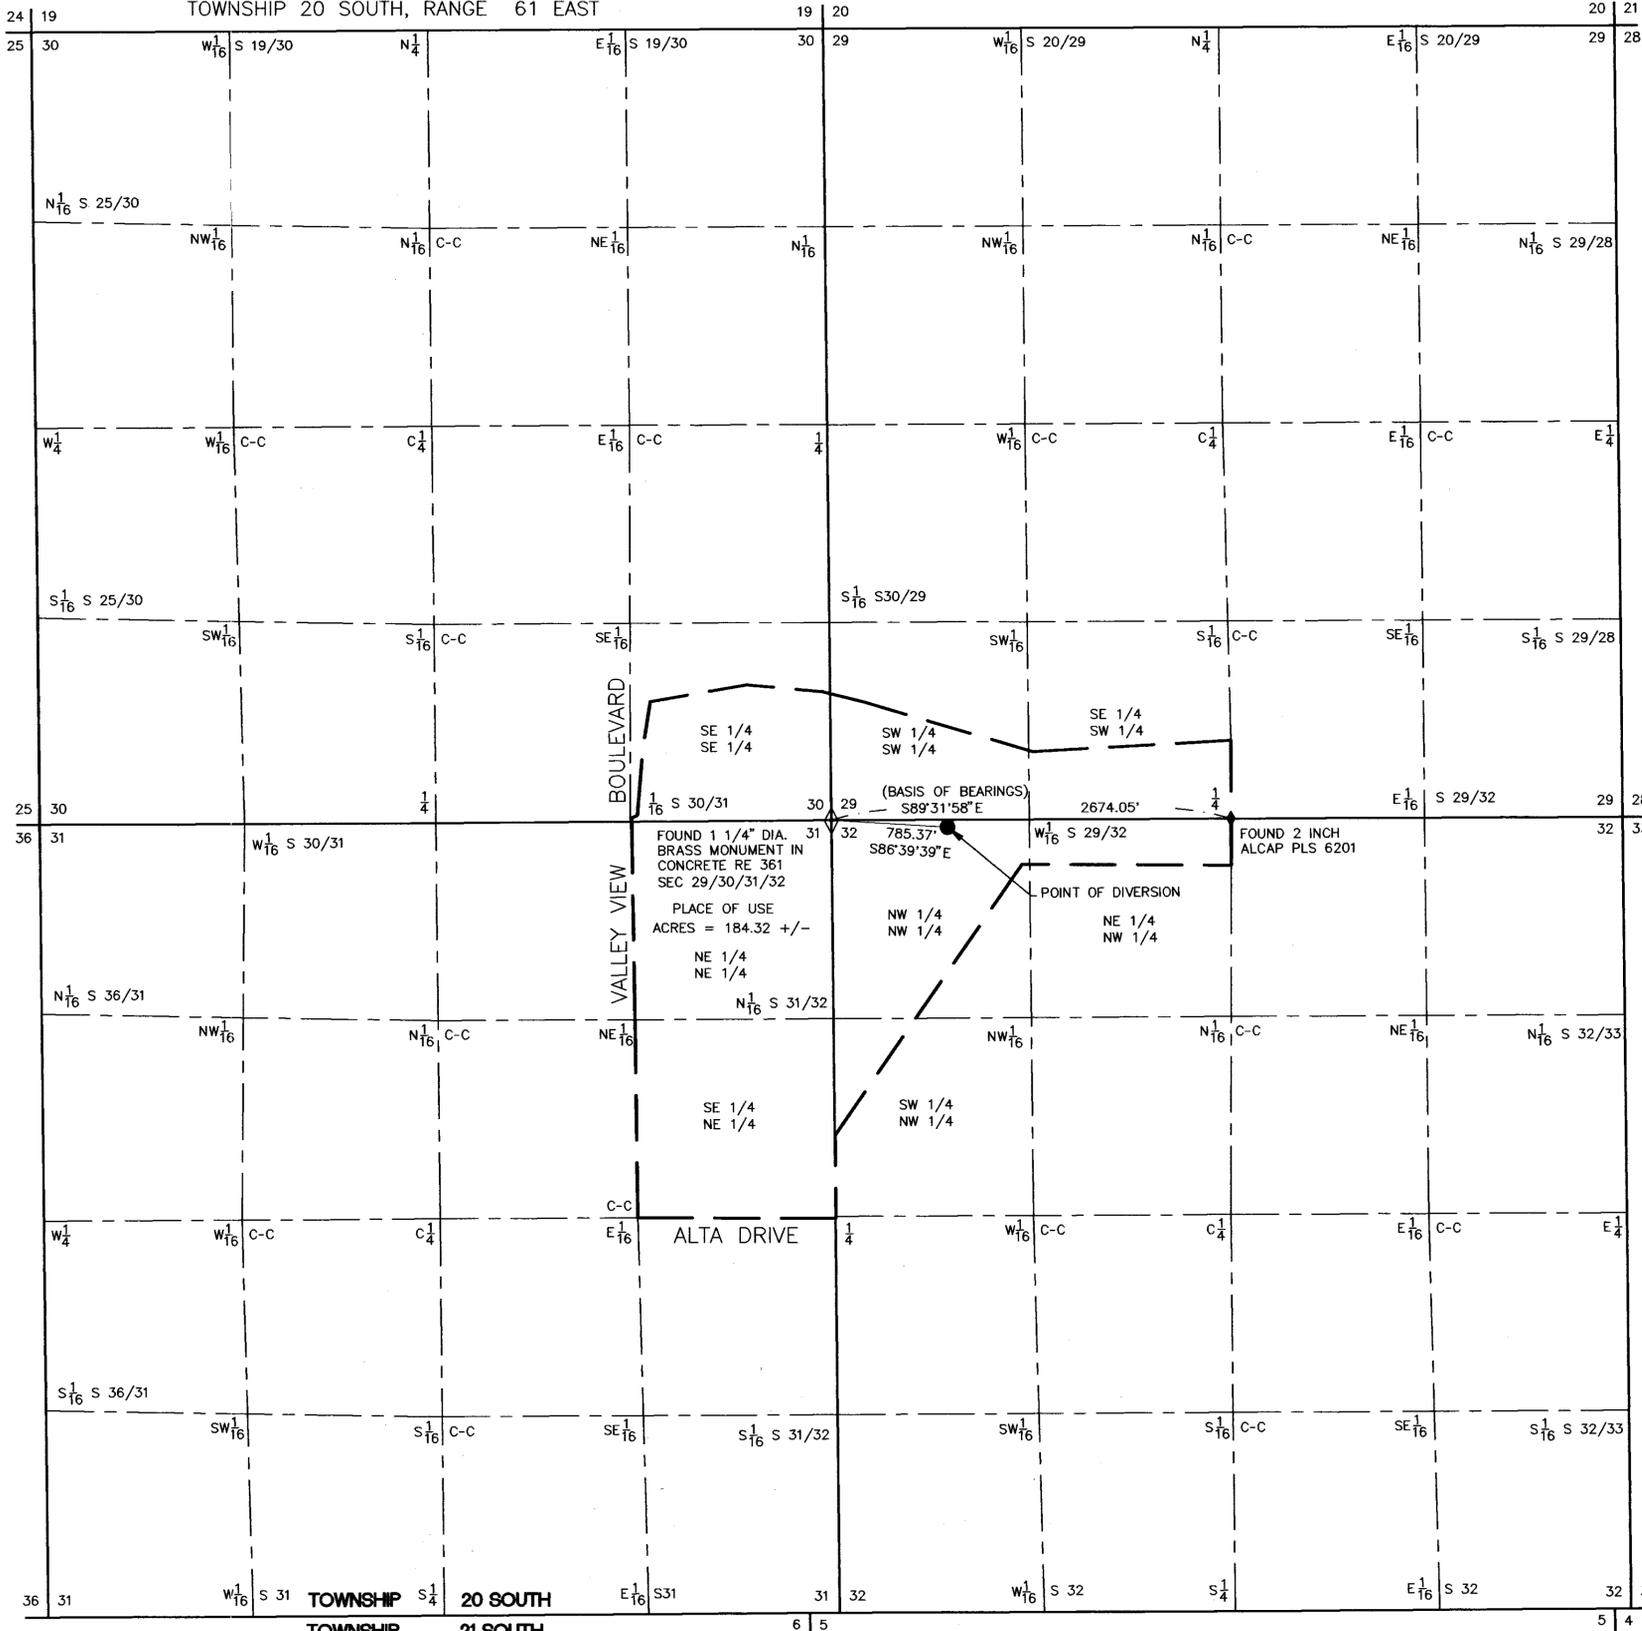

BASIS OF BEARING

THE BASIS OF BEARINGS FOR THIS MAP IS S89°31'58\"/>

NOTES

THE POINT OF DIVERSION IS WELL SITE MDB4 OPERATED BY LAS VEGAS VALLEY WATER DISTRICT. THE WELL SITE IS LOCATED WITHIN THE BOUNDARY OF THE LAS VEGAS SPRINGS PRESERVE.

STATE WATER-RIGHTS SURVEYOR'S CERTIFICATE

I, DARRELL T. HARNESS, BEING FIRST DULY SWORN, DEPOSE AND SAY THAT THIS MAP, CONSISTING OF ONE SHEET, HAS BEEN CORRECTLY DRAWN TO THE DESIGNATED SCALE FROM FIELD NOTES MADE BY ME, OR UNDER MY DIRECT SUPERVISION, BETWEEN JANUARY, 2009 AND JUNE 2014; THAT IT TRULY REPRESENTS THE PROPOSED LOCATION AND EXTENT OF THE WORKS USED TO DIVERT WATER FROM WELL MDB4, LOCATED WITHIN THE LAS VEGAS SPRINGS PRESERVE AND ALSO DELINEATES THE PLACE OF USE AS THE LAS VEGAS SPRINGS PRESERVE IN CLARK COUNTY, NEVADA BY THE LAS VEGAS VALLEY WATER DISTRICT.

DARRELL T. HARNESS
STATE WATER-RIGHT SURVEYOR
NEVADA CERTIFICATE NO. 1162
DISTRICT SURVEYOR, L.V.V.W.D.



ACKNOWLEDGMENT

STATE OF NEVADA
COUNTY OF CLARK


ON THIS 22nd DAY OF SEPTEMBER, 2014, PERSONALLY APPEARED BEFORE ME, A NOTARY PUBLIC IN AND FOR THE STATE OF NEVADA, AND ACKNOWLEDGED TO ME THAT THEY DID EXECUTE THIS MAP ON BEHALF OF LAS VEGAS VALLEY WATER DISTRICT.

NOTARY PUBLIC IN AND FOR SAID COUNTY AND STATE
MY COMMISSION EXPIRES 10/24/2015



REFERENCES

1. GUIDELINES AND RULES FOR THE PREPARATION OF WATER RIGHTS MAPS (REVISED SEPTEMBER 2003)
2. NRS 240.1675.
3. RECORD OF SURVEY FILE 184 PAGE 34 ON FILE IN THE OFFICE OF THE RECORDER, CLARK COUNTY, NEVADA, M.D.M.

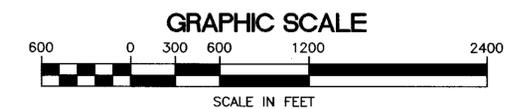


CONVENTIONAL MAP SYMBOLS

- TIE LINES.
- - - INTERIOR SECTION LINES
- SECTION LINES
- PLACE OF USE AREA

MONUMENTATION AND RELATED MAP SYMBOLS

- ◊ FOUND SECTION CORNER
- ◆ FOUND 1/4 SECTION CORNER, OR AS NOTED
- POINT OF DIVERSION

STATE ENGINEERS USE

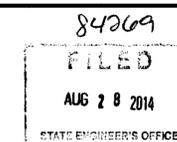

CONTRACT	14X0426001
LOCATION	SPRINGS PRESERVE
NAME	LVSP - MDB4
DATE	9/22/14
DRAWN	J.WOOTEN
CKD.	D.HARNESS
H.SCALE	1"=600'
V.SCALE	N/A
SHEET	1 of 1

MAP TO ACCOMPANY APPLICATION TO APPROPRIATE WATER
FOR: RECREATION PURPOSES
BY: LAS VEGAS VALLEY WATER DISTRICT
FROM: LAS VEGAS VALLEY (SHALLOW AQUIFER)
IN: CLARK COUNTY, NEVADA