

SECTION 9.4 | 9.3  
 CORNER 5.9 | 5.10  
 FOUND 1 1/2" IRON PIPE  
 0.3' BELOW DIRT ROAD SURFACE



STATE OF NEVADA } 50  
 COUNTY OF CLARK }

I, JASON PAUL HIGGINS, BEING FIRST DULY SWORN, DEPOSE AND SAY THAT SITE INSPECTIONS HAVE BEEN MADE BY ME, OR UNDER MY DIRECT SUPERVISION AND DIRECTION, ON MAY 16, 2013, THAT THE LOCATION OF EACH REFERENCE MONUMENT HAS BEEN VERIFIED BY SITE INSPECTION; THAT THE LOCATION OF DIVERSION AND PLACE OF USE SITES HAVE BEEN INSPECTED; THAT THIS MAP, CONSISTING OF ONE SHEET, HAS BEEN CORRECTLY DRAWN TO THE DESIGNATED SCALE FROM SURVEYING CALCULATION NOTES PREPARED BY ME, OR UNDER MY SUPERVISION AND DIRECTION, RELYING UPON ANALYSIS OF RECORDED SURVEY MAPS IN THE OFFICE OF THE COUNTY RECORDER, NYE COUNTY, NEVADA AND MAPS IN THE OFFICE OF THE STATE ENGINEER OF NEVADA; THAT THIS MAP TRULY AND CORRECTLY REPRESENTS THE PROPOSED LOCATION AND EXTENT OF THE WORKS USED TO DIVERT WATER FROM AN UNDERGROUND SOURCE IN NYE COUNTY, NEVADA, BY ROCKVIEW DAIRIES, INC., FOR IRRIGATION PURPOSES. THAT THE PROPOSED POINT OF DIVERSION, PLACE OF USE MANNER OF USE, AND THE LOCATION AND NAMES OF ALL OTHER WORKS OR STREAMS WHICH ARE CROSSED BY OR CONNECTED WITH SAID WORKS, ARE FULLY AND CORRECTLY DESIGNATED HEREON.

STATE WATER RIGHT SURVEYOR NO. 13601 PROFESSIONAL LAND SURVEYOR NO. 13601


SUBSCRIBED AND SWORN TO BEFORE ME THIS 31 DAY OF July 2014.

*Julian Ditt*  
 NOTARY PUBLIC IN AND FOR CLARK COUNTY, NEVADA  
 MY COMMISSION EXPIRES March 31, 2016

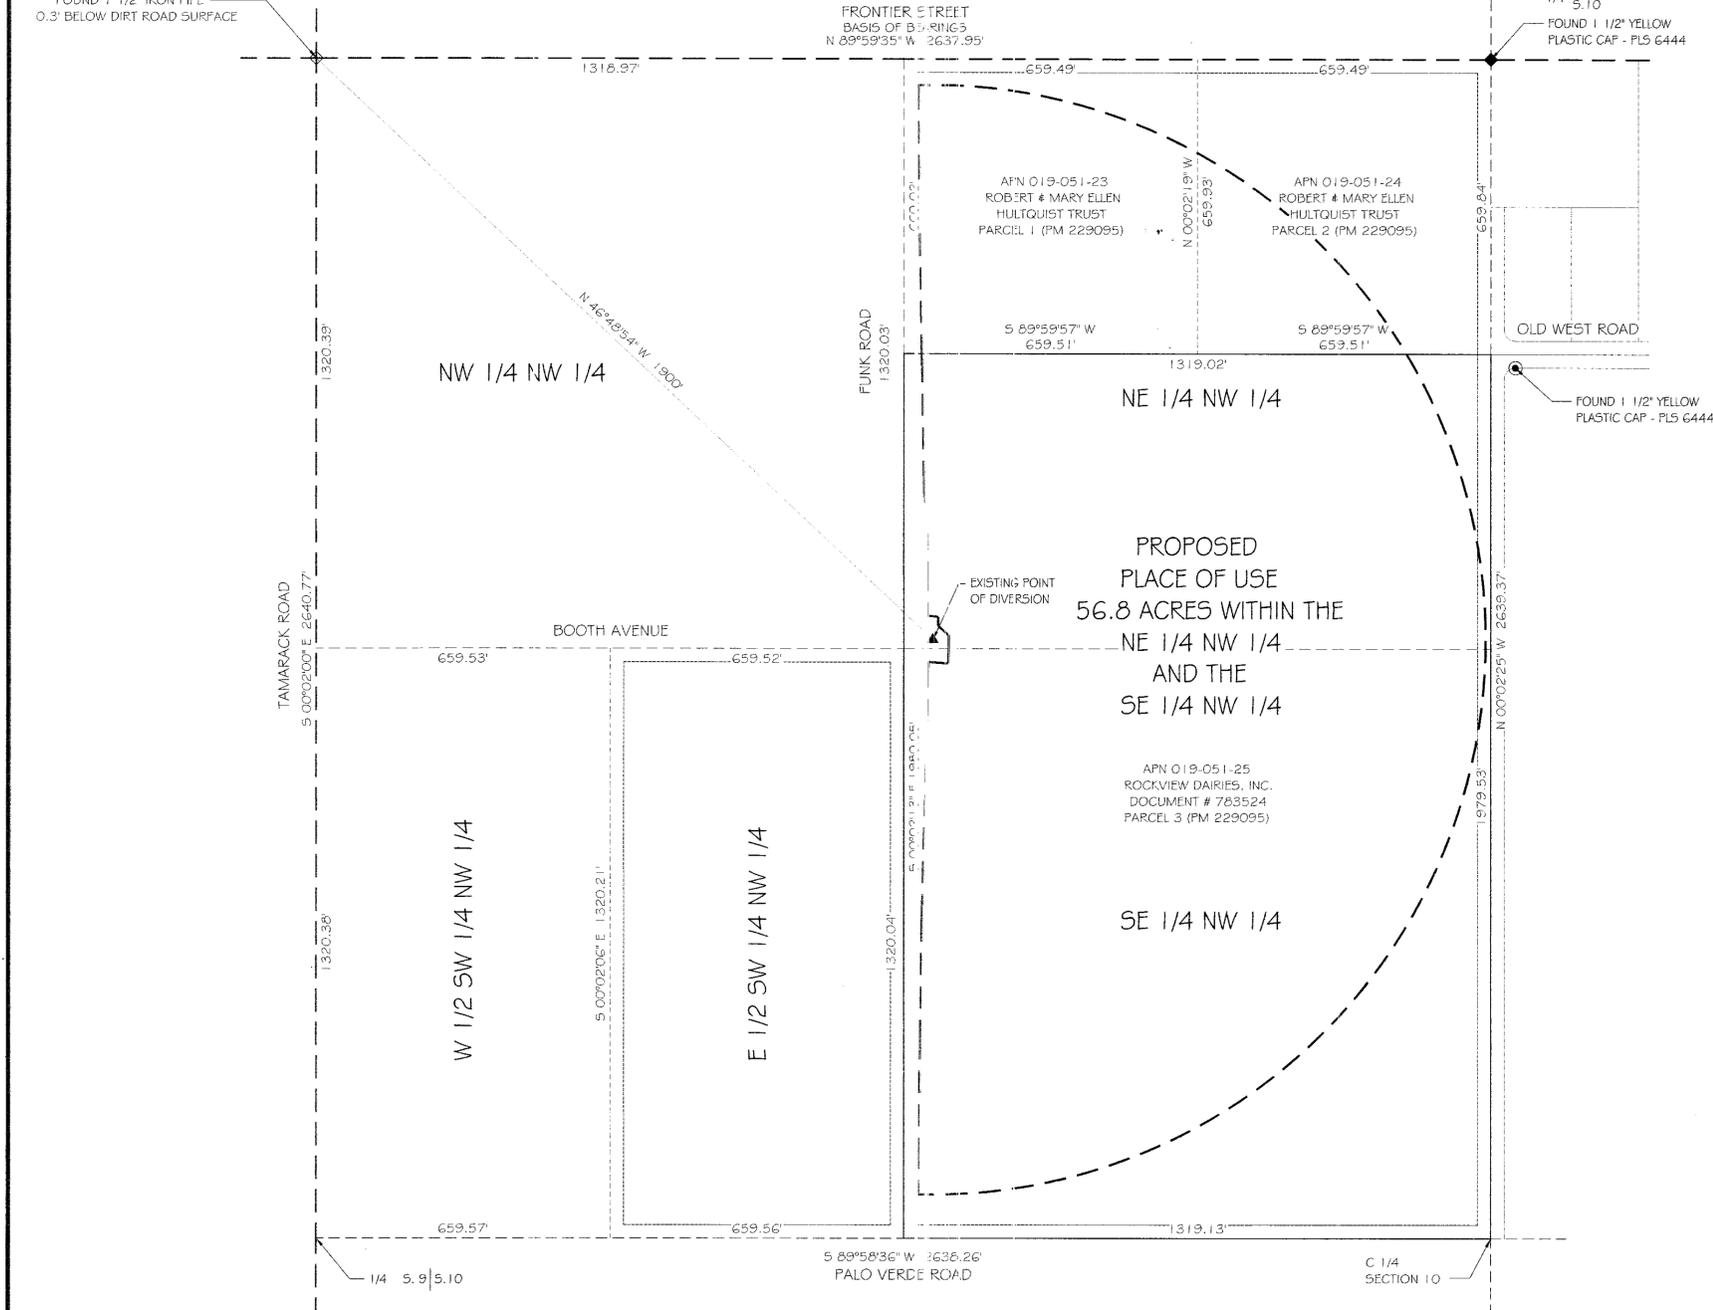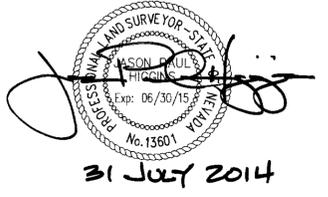

LEGEND

ROCKVIEW DAIRIES, INC.	—————
BOUNDARY (DOC. #783524)	-----
PROPOSED PLACE OF USE	- - - - -
SECTION LINE	-----
QUARTER SECTION LINE	-----
1/16TH SECTION LINE	-----
ALIQUOT SECTIONAL LINE	-----
ADJOINER	-----
RIGHT-OF-WAY	-----
EXISTING POINT OF DIVERSION	▲
FOUND MONUMENT AS DESCRIBED	●
SECTION CORNER AS DESCRIBED	◆
1/4 CORNER AS DESCRIBED	◆
SECTION NUMBER	5.8

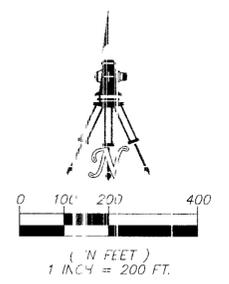

BASIS OF BEARINGS  
 NORTH 89°59'35" WEST, BEING THE BEARING OF THE NORTH LINE OF THE NORTHWEST QUARTER OF SECTION 10, TOWNSHIP 16 SOUTH, RANGE 48 EAST, M.D.M., PER PARCEL MAP, FILE # 229095. OFFICIAL RECORDS, NYE COUNTY, NEVADA.

STATE ENGINEERS USE  
 9/16/2014 - Proposed Use described in Jurat ? Title Block should include both Irrigation & Domestic use. - mmh  
 84308  
**FILED**  
 SEP 04 2014  
 STATE ENGINEER'S OFFICE



WALLACE · MORRIS  
 SURVEYING, INC.  
 LAND SURVEY CONSULTING  
 5740 SOUTH ARVILLE STREET, #206  
 LAS VEGAS, NEVADA 89118  
 PH: 702.212.3967 FX: 702.212.3963

MAP TO ACCOMPANY AN APPLICATION TO CHANGE THE PLACE OF USE FOR ALL OF THE WATER APPROPRIATED UNDER PERMIT NO. 49947 CERTIFICATE 12435 LYING IN THE NORTHWEST QUARTER (1/4) SECTION 10, T. 16 S. R. 48 E., M.D.M. FOR IRRIGATION PURPOSES BY ROCKVIEW DAIRIES, INC. FROM UNDERGROUND SOURCE IN AMARGOSA VALLEY, NYE COUNTY, NEVADA

84308