


STATE OF NEVADA
COUNTY OF HUMBOLDT

I, JOHN H. MILTON III, being first duly sworn, depose and say that this map, consisting of one sheet, has been correctly drawn to the designated scale from field notes of a survey made by me, or under my supervision and direction, on September 10th, 2014; that it truly and correctly represents the proposed location and extent of the works used to divert water from an underground source in Humboldt County, Nevada by LUCAS LIVESTOCK 7HL RANCH, LLC for stockwatering use; that the proposed point of diversion, the approximate location and size of the diverting channel or other conduit, the place and manner of use, and the location and names of all other works or streams which are crossed by, or connected with the said works, are fully and correctly designated thereon.

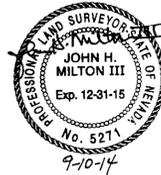




State Water Right Surveyor No. 573

Subscribed and sworn to before me this 10th day of September, 2014.

Doris A. Twichell

DORIS A. TWICHELL, Notary Public in and for Humboldt County, State of Nevada

My commission expires: May 28th, 2017

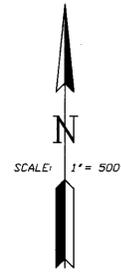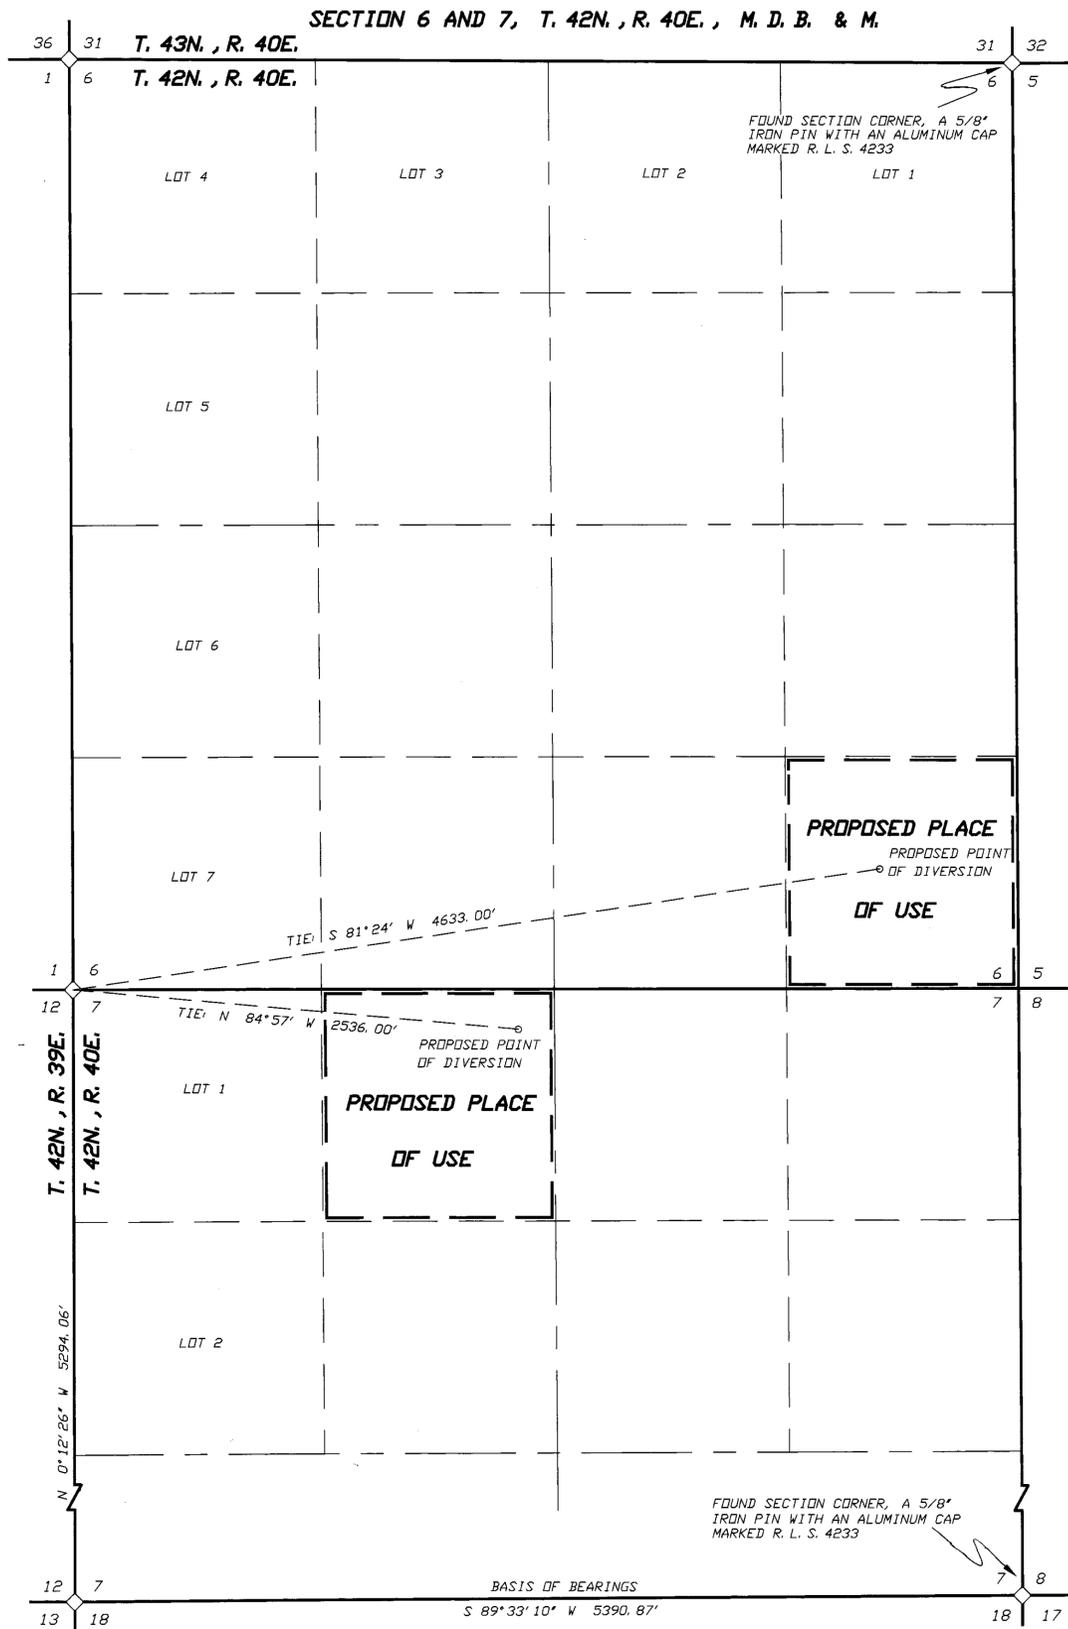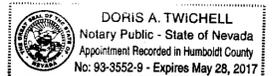


LEGEND

- ◊ Indicates a found section corner, an iron pipe with a B. L. M. brass cap, unless otherwise noted.
- Indicates the boundary of the proposed place of use.

BASIS OF BEARINGS

Basis of Bearings is taken from Record of Survey Map prepared for Jim Wallace and Loui Gerra which was recorded on December 2nd, 1976 in the Office of the Humboldt County Recorder as File Number 175673.

SCALE 1" = 500'

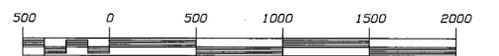

STATE ENGINEER'S USE

FILED

SEP 15 2014

STATE ENGINEER'S OFFICE

Map To Accompany Application
To Appropriate Water

— For —
STOCKWATERING USE
— From An Underground Source—

BY LUCAS LIVESTOCK 7HL RANCH, LLC

IN HUMBOLDT COUNTY, NEVADA

Desert Mountain Surveying
Land and Water Right Surveyors
146 West Second Street
VIRGENICCA, NEVADA 89445 (775) 683-4414

STATE ENGINEER'S OFFICE
RECORDED
SEP 15 2014

84353
84354

84354 84353