


84410T

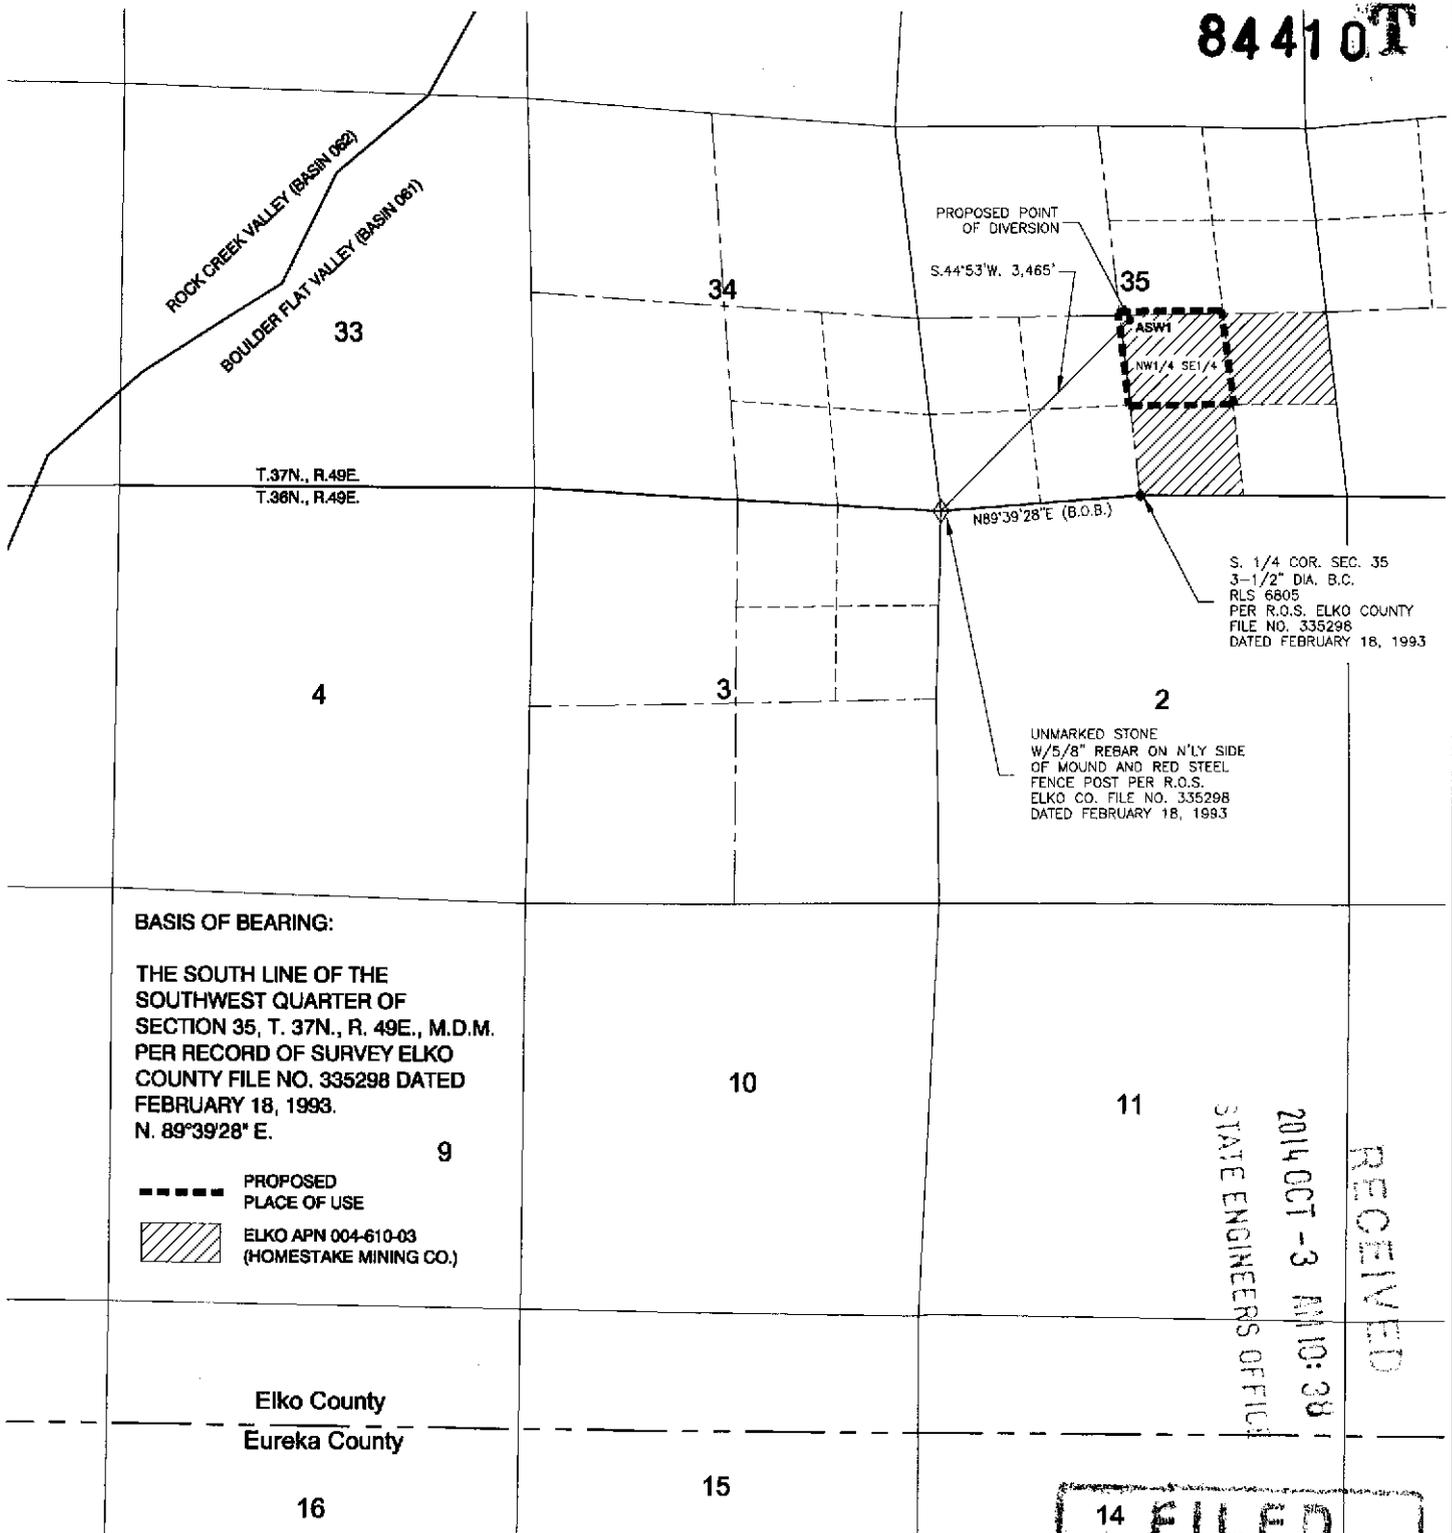

T.37N., R.49E.
T.36N., R.49E.

PROPOSED POINT OF DIVERSION

S.44°53'W. 3,465'

N89°39'28"E (B.O.B.)

S. 1/4 COR. SEC. 35
3-1/2" DIA. B.C.
RLS 6805
PER R.O.S. ELKO COUNTY
FILE NO. 335298
DATED FEBRUARY 18, 1993

UNMARKED STONE
W/5/8" REBAR ON N'LY SIDE
OF MOUND AND RED STEEL
FENCE POST PER R.O.S.
ELKO CO. FILE NO. 335298
DATED FEBRUARY 18, 1993

BASIS OF BEARING:

THE SOUTH LINE OF THE
SOUTHWEST QUARTER OF
SECTION 35, T. 37N., R. 49E., M.D.M.
PER RECORD OF SURVEY ELKO
COUNTY FILE NO. 335298 DATED
FEBRUARY 18, 1993.
N. 89°39'28" E.

----- PROPOSED
PLACE OF USE
 ELKO APN 004-610-03
(HOMESTAKE MINING CO.)

Elko County
Eureka County

RECEIVED
2014 OCT -3 AM 10:38
STATE ENGINEERS OFFICE

14 FILED
OCT 03 2014
STATE ENGINEER'S OFFICE

PROPOSED POINT OF DIVERSION AND PLACE OF USE
WITHIN SECTION 35, T. 37N., R. 49E., M.D.M.



Sketch to accompany Temporary Application to Change the point of diversion, manner and place of use under a portion of Permit 58254 by Barrick Gold Exploration Inc. (60% Interest) and Goldcorp Dee LLC (40% Interest) for Stockwater use from an underground source in Elko County, Nevada

10-1-14/06-215.17

85448T 84410T



Resource Concepts Inc