
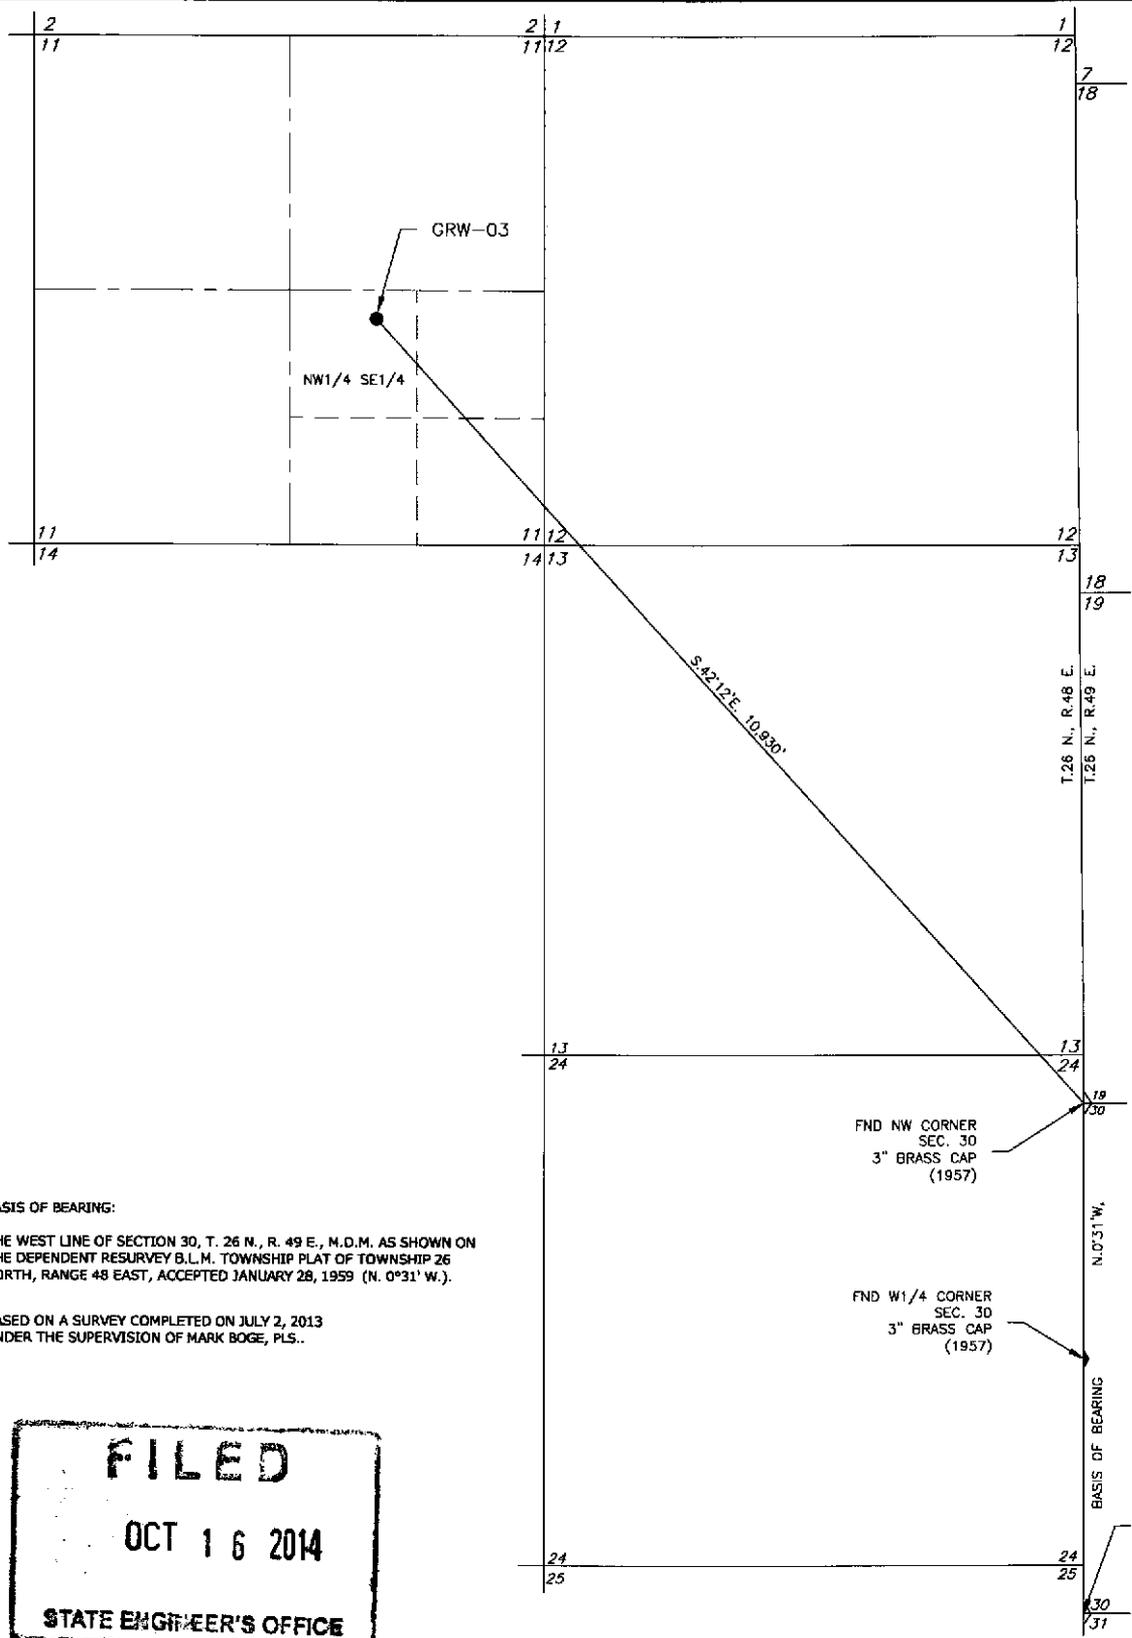


84439T

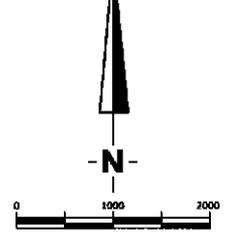

RECEIVED
OCT 16 2014
STATE ENGINEER'S OFFICE

BASIS OF BEARING:

THE WEST LINE OF SECTION 30, T. 26 N., R. 49 E., M.D.M. AS SHOWN ON THE DEPENDENT RESURVEY B.L.M. TOWNSHIP PLAT OF TOWNSHIP 26 NORTH, RANGE 48 EAST, ACCEPTED JANUARY 28, 1959 (N. 0°31' W.).

BASED ON A SURVEY COMPLETED ON JULY 2, 2013 UNDER THE SUPERVISION OF MARK BOGE, PLS..

FILED
OCT 16 2014
STATE ENGINEER'S OFFICE

**MAP TO SUPPORT TEMPORARY APPLICATION
TO CHANGE A PORTION UNDER PERMIT 41870, CERTIFICATE 11871
FOR MINING PURPOSES
FROM AN UNDERGROUND SOURCE
IN EUREKA COUNTY, NEVADA
BY
BARRICK GOLD U.S., INC.,
A CALIFORNIA CORPORATION**

10/16/14
PROJ:06-216.6



84439T