

STATE OF NEVADA)
 : ss.
 COUNTY OF ELKO)

I, MARK C. BOGE, being first duly sworn, depose and say that site inspections have been made by me or under my supervision and direction, between the 29th day of Sept. and the 30th day of Sept. 2014; that the location of each reference monument has been verified by site inspection; that the points of diversion and place of use sites have been inspected; that this map consisting of 2 sheets, numbered from 1 to 2, inclusive, has been correctly drawn to the designated scale from surveying calculation notes prepared by me, or under my supervision and direction, relying upon analysis of recorded surveying maps and documents in the State Engineer's Office, Humboldt Co. Records Office and the BLM Nevada State Office, Reno, NV; that this map truly and correctly represents the proposed location and extent of the works used to divert water from underground, in Humboldt County, Nevada, by Santa Fe Pacific Gold Corporation.

Mark C. Boge
 Nevada State Water Right Surveyor No. 662



SUBSCRIBED and SWORN to before me
 this 16 day of October, 2014.

Rebecca Schow
 Notary Public in and for
 Elko County, Nevada
 My Commission Expires 9-21, 2017.



**REFERENCE MAPS FOR
 EXISTING POINTS OF DIVERSION
 AND EXISTING PLACES OF USE**


PLEASE SEE MAPS SUPPORTING PERMITS LISTED IN TITLE BLOCK,
 FILED WITH THE STATE ENGINEER'S OFFICE.

NOTES:

1. THE BASIS OF BEARING IS NAD 27, NEVADA STATE PLANE COORDINATE SYSTEM, EAST ZONE. DISTANCES SHOWN ARE GROUND DISTANCES. THE RECORD SOURCE USED TO DETERMINE THE REFERENCE BEARING IS RECORD OF SURVEY, HUMBOLDT COUNTY FILE NO. 1996 11779.
2. SECTION LINES ARE PROTRACTED BY REFERENCE TO BLM GEOGRAPHIC COORDINATE DATA BASE AND HISTORICAL SURVEY RECORDS MAINTAINED BY THE APPLICANT.

LEGEND

- ◊ 1/4 COR. FOUND CORNERS AS NOTED SECTION AND 1/4 SECTION MONUMENTS
- PROPOSED PLACE OF USE
- PROPOSED POINTS OF DIVERSION EXISTING WELLS, PIT LAKE PUMPS

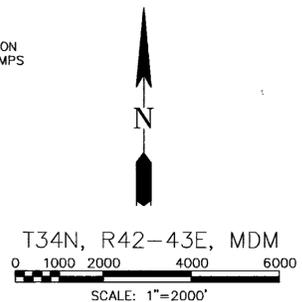


MARK C. BOGE, PLS
 2065 SAWYER WAY
 Elko, Nevada 89801
 phone (775) 777-2922
 IL_wtrmap_101514.dwg


STATE ENGINEER'S USE

MAP TO ACCOMPANY APPLICATIONS TO CHANGE
 POINTS OF DIVERSION, MANNERS OF USE AND
 PLACES OF USE UNDER PERMITS 54761, 54763,
 56406, 60294, 60295, 60296, 60298, 60303, 60685

FOR MINING, MILLING AND DOMESTIC
 BY SANTA FE PACIFIC GOLD CORPORATION
 FROM UNDERGROUND
 IN HUMBOLDT COUNTY, STATE OF NEVADA

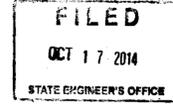


2014 OCT 17 11:03 AM
 STATE ENGINEER'S OFFICE

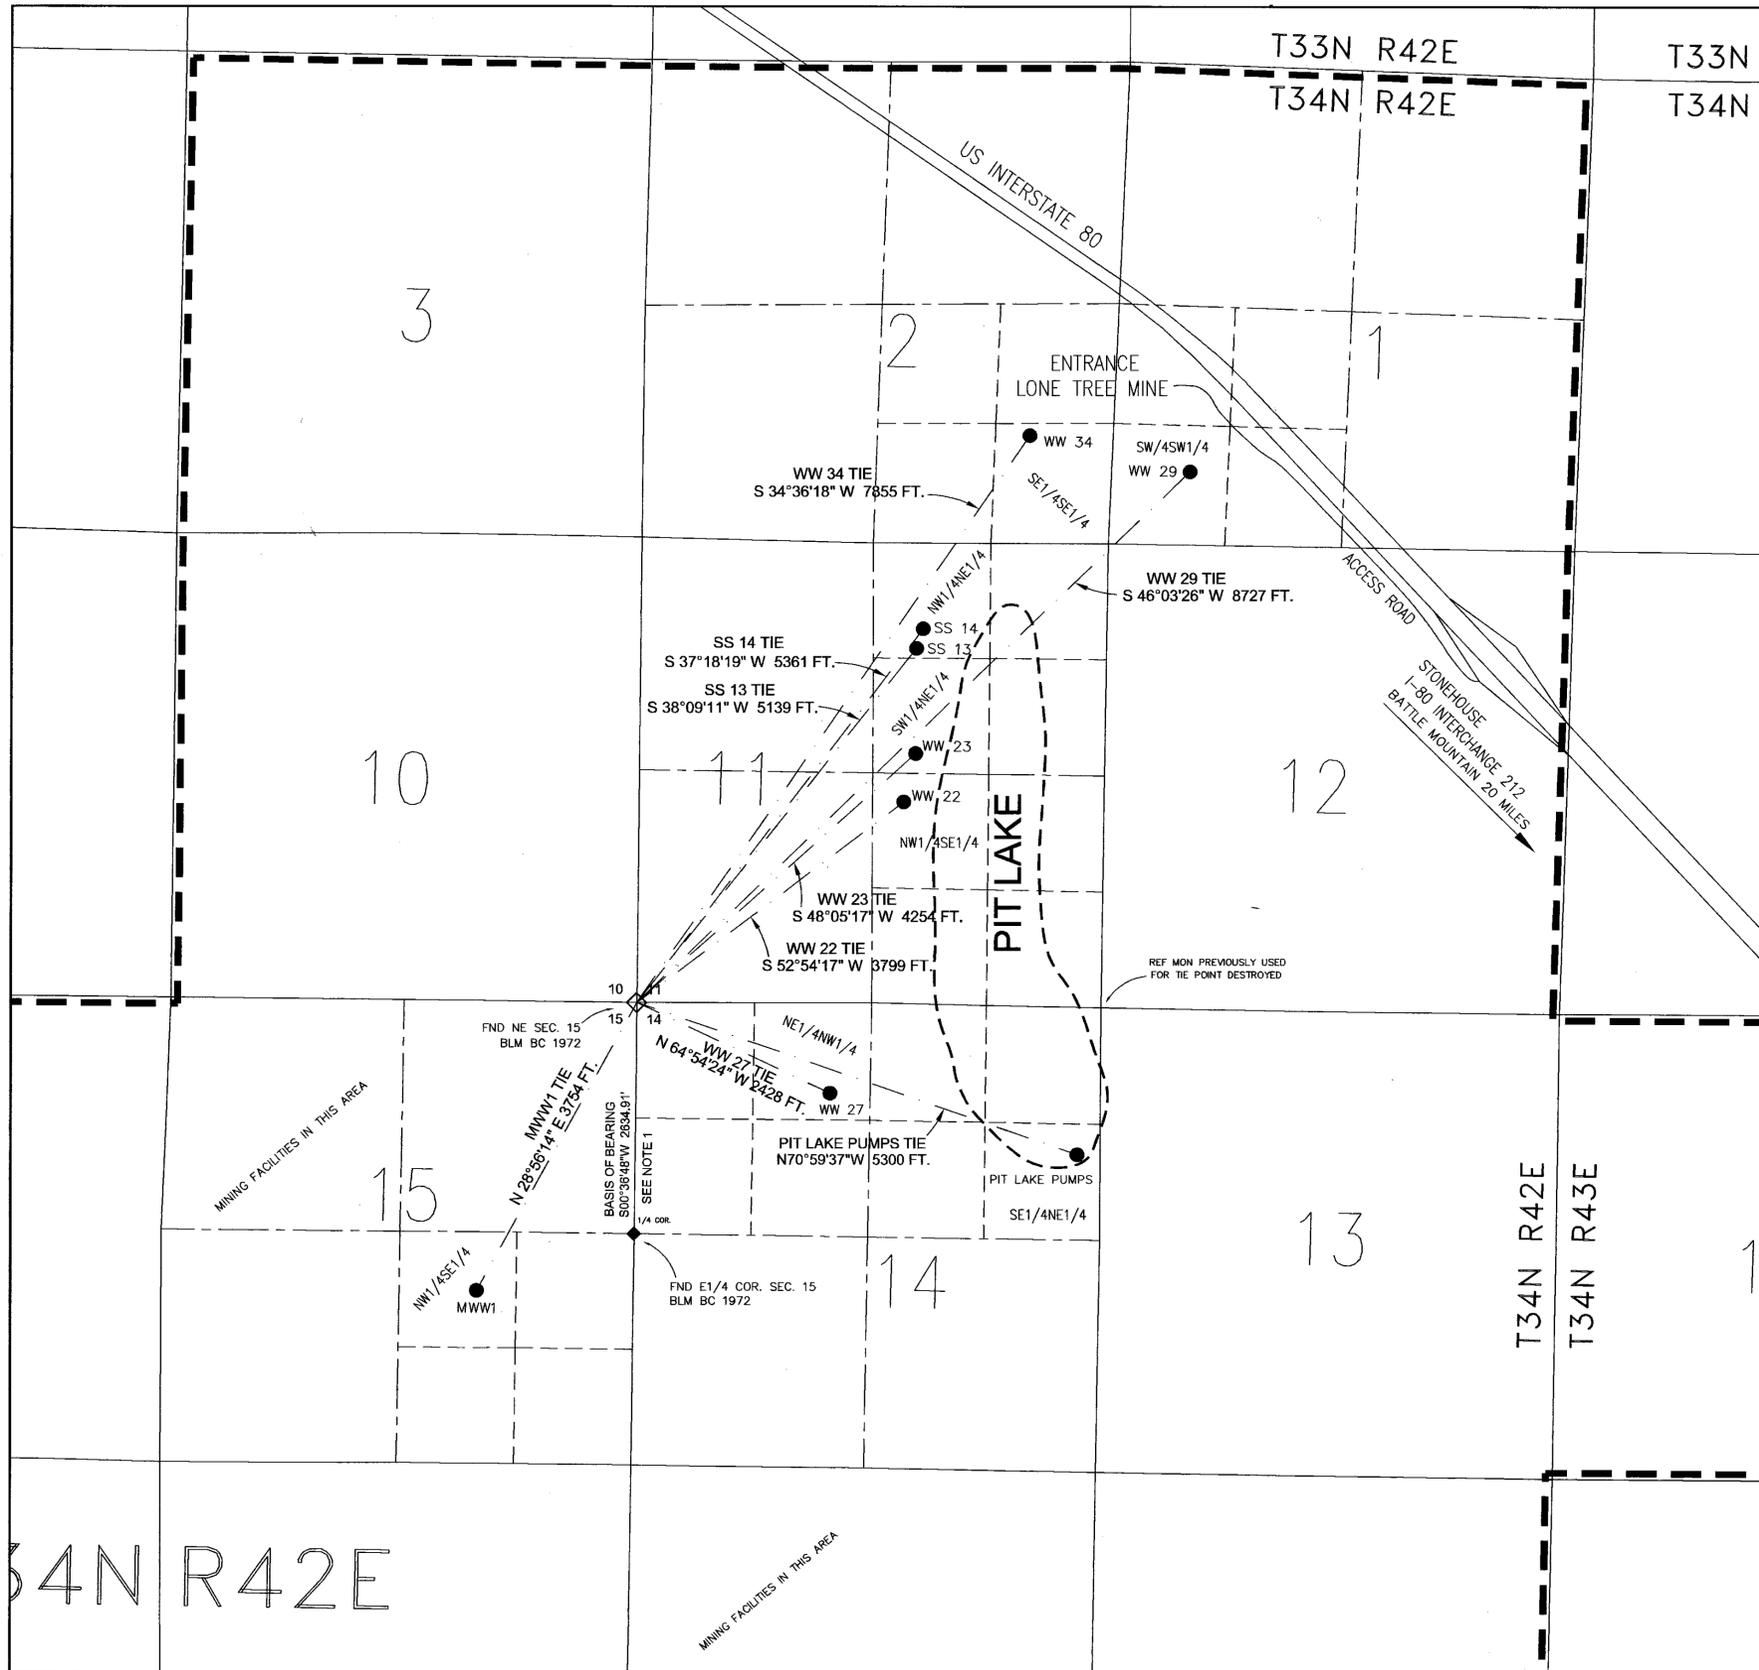

NOTES:
 1. THE BASIS OF BEARING IS NAD 27, NEVADA STATE PLANE COORDINATE SYSTEM, EAST ZONE. DISTANCES SHOWN ARE GROUND DISTANCES. THE RECORD SOURCE USED TO DETERMINE THE REFERENCE BEARING IS RECORD OF SURVEY, HUMBOLDT COUNTY FILE NO. 1996 11779.
 2. SECTION LINES ARE PROTRACTED BY REFERENCE TO BLM GEOGRAPHIC COORDINATE DATA BASE AND HISTORICAL SURVEY RECORDS MAINTAINED BY THE APPLICANT.

LEGEND
 ◊ 1/4 COR. FOUND CORNERS AS NOTED SECTION AND 1/4 SECTION MONUMENTS
 - - - - - PROPOSED PLACE OF USE
 ● PROPOSED POINTS OF DIVERSION EXISTING WELLS, PIT LAKE PUMPS

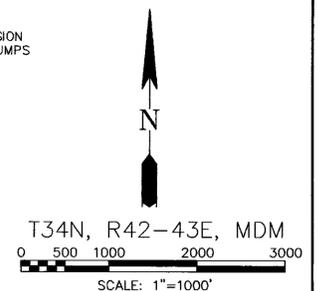

SHEET 2 OF 2
 POINT OF DIVERSION DETAIL

MARK C. BOCE, PLS
 2065 SAWYER WAY
 Elko, Nevada 89801
 phone (775) 777-2922
 lt_wtrmap_1014.dwg

STATE ENGINEER'S USE

FILED
 OCT 17 2014
 STATE ENGINEER'S OFFICE

MAP TO ACCOMPANY APPLICATIONS TO CHANGE POINTS OF DIVERSION, MANNERS OF USE AND PLACES OF USE UNDER PERMITS 54761, 54763, 56406, 60294, 60295, 60296, 60298, 60303, 60685	
FOR	MINING, MILLING AND DOMESTIC
BY	SANTA FE PACIFIC GOLD CORPORATION
FROM	UNDERGROUND
IN	HUMBOLDT COUNTY, STATE OF NEVADA
SHEET 2 OF 2 SHEET	