

STATE OF NEVADA } S.S.
 COUNTY OF WASHOE }

I, ERIK K. LEE, BEING FIRST DULY SWORN, DEPOSE AND SAY THAT THIS MAP, CONSISTING OF ONE SHEET, HAS BEEN CORRECTLY DRAWN TO THE DESIGNATED SCALE FROM FIELD NOTES OF A SURVEY MADE BY ME ON THE 4th DAY OF NOVEMBER 2014; THAT IT TRULY AND CORRECTLY REPRESENTS THE PROPOSED LOCATION AND EXTENT OF THE WORKS USED TO DIVERT WATER FROM AN UNDERGROUND SOURCE IN MINERAL COUNTY, BY THE HAWTHORNE ARMY WEAPONS DEPOT, FOR ENVIRONMENTAL CONTROL PURPOSES. THAT THE PROPOSED POINT OF DIVERSION AND THE BOUNDARY OF ALL LANDS, SHOWING BY 40 ACRE SUBDIVISIONS, AND THE AREA OF PROPOSED USE, ARE FULLY AND CORRECTLY DESIGNATED THEREON.

Erik K. Lee
 STATE WATER RIGHT SURVEYOR
 CERTIFICATE NO. 1169

11-10-14
 DATE

PROFESSIONAL ENGINEER - STATE OF NEVADA
 ERIK K. LEE
 Exp. 12/31/15
 CIVIL
 No. 17078

SUBSCRIBED AND SWORN TO BEFORE ME
 THIS 10th DAY OF NOV. 2014

Barth H. Baum
 NOTARY PUBLIC
 NOTARY PUBLIC IN AND FOR WASHOE COUNTY, NEVADA
 MY COMMISSION EXPIRES 00V 13, 2014



LEGEND

- PROPOSED WELL
- RANGE BOUNDARY
- SECTION BOUNDARY
- 1/4 SECTION BOUNDARY
- 1/16 SECTION BOUNDARY
- PROPOSED PLACE OF USE
- EXISTING ROAD
- EXISTING RAILROAD
- FOUND SECTION CORNER
- FOUND 1/4 CORNER

BASIS OF BEARING

NORTH AMERICAN DATUM OF 1983/2011 (NAD 83/2011), NEVADA STATE PLANE WEST ZONE. AS DETERMINED WITH REAL TIME KINEMATIC (RTK) GPS OBSERVATIONS, OBSERVED ON NOVEMBER 4, 2014, USING TRIMBLE 5800 RECEIVER. THIS SURVEY WAS PERFORMED BY OCCUPYING NATIONAL GEODETIC SURVEY CONTROL POINT "W 78". LOCATED 4.95 MILES NORTH-NORTHEAST OF HAWTHORNE, NEAR HAWTHORNE ARMY AMMUNITION DEPOT BOUNDARY, ON THORNE ROAD, BETWEEN THE ROAD AND WOODEN POLE POWERLINE, NEAR THE SW 1/4 OF SECTION 30, T9N R31E. STATION MARK IS A NAVY DEPARTMENT DISK SET IN THE TOP OF 1 FT. SQUARE CONCRETE POST PROJECTING 1 FT. ABOVE THE GROUND. STATION IS 71.2 FT. NORTHWEST OF AND 3.3 FT. HIGHER THAN CENTER OF THORNE ROAD, 24.6' SOUTH-SOUTHEAST OF POWERLINE POLE 168551, AND 11.8 FT. EAST OF 6 IN. X 8 IN. WOOD POST PROJECTING 6 FT. ABOVE THE GROUND. DISK IS STAMPED "W 78". ALL DIMENSIONS ARE GROUND DISTANCES MODIFIED BY A SCALE FACTOR OF 1.000302672.

"W 78" STATE PLANE GRID, NV WEST ZONE
 N - 14527115.21
 E - 2626495.21
 ELEV. - 4319.05 (NAVD 88)

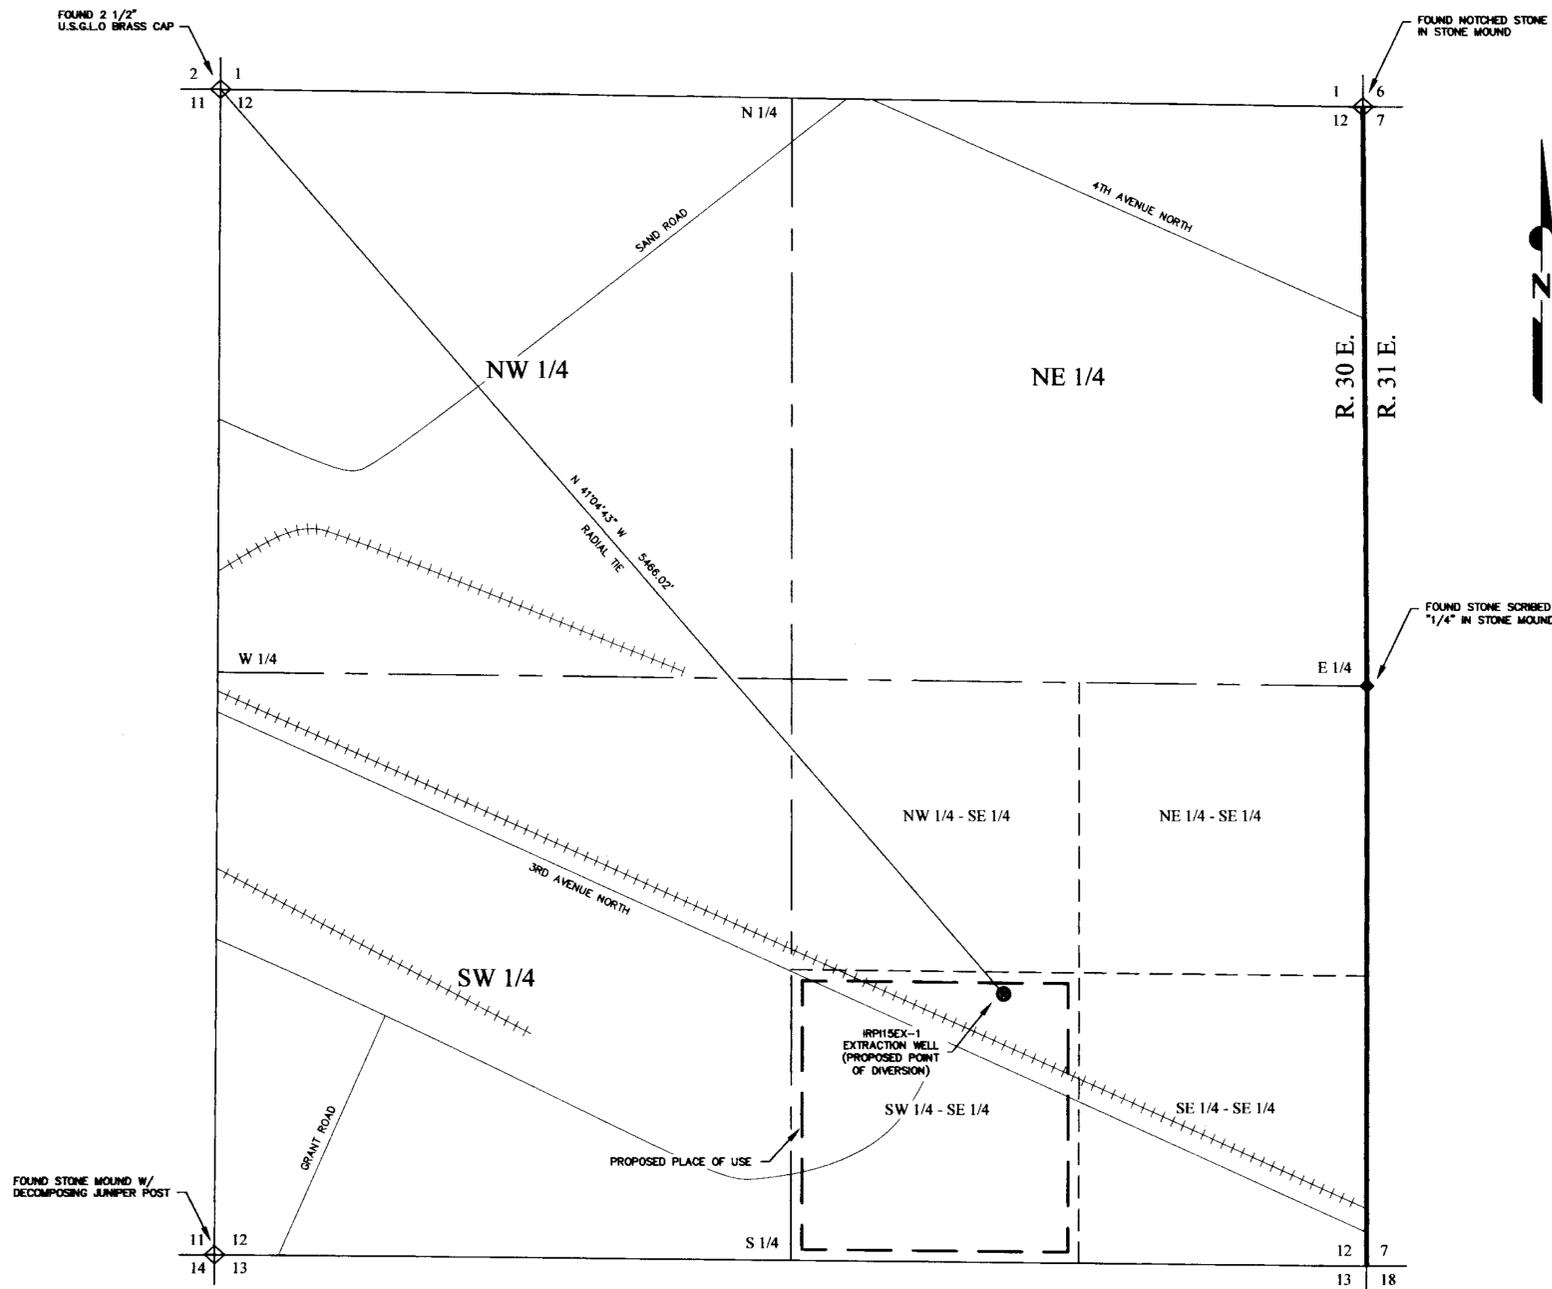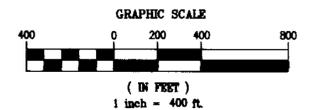

SEC. 12 T. 8 N. R. 30 E. M.D.B. & M.




BATTLE BORN VENTURES, LLC
 600 GLEESON WAY
 SPARKS, NEVADA 89431
 PHONE (775) 813-4934
 FAX (775) 359-4476
 www.battlebornventures.com

Land Surveyors - Civil Engineers

STATE ENGINEER'S USE

sec amended map filed 10/6/15 under 84535E

84535E

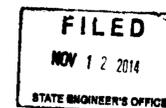

MAP TO ACCOMPANY
 APPLICATION TO APPROPRIATE
 WATER

FOR: ENVIRONMENTAL CONTROL PURPOSES
 BY: HAWTHORNE ARMY WEAPONS DEPOT
 FROM: AN UNDERGROUND SOURCE
 IN: MINERAL COUNTY, NEVADA

STATE OF NEVADA } S.S.
 COUNTY OF WASHOE }

I, ERIK K. LEE, BEING FIRST DULY SWORN, DEPOSE AND SAY THAT THIS MAP, CONSISTING OF TWO SHEETS, HAS BEEN CORRECTLY DRAWN TO THE DESIGNATED SCALE FROM FIELD NOTES OF A SURVEY MADE BY ME ON THE 17th DAY OF SEPTEMBER 2015; THAT IT TRULY AND CORRECTLY REPRESENTS THE PROPOSED LOCATION AND EXTENT OF THE WORKS USED TO DIVERT WATER FROM AN UNDERGROUND SOURCE IN MINERAL COUNTY, BY THE HAWTHORNE ARMY WEAPONS DEPOT, FOR ENVIRONMENTAL CONTROL PURPOSES; THAT THE PROPOSED POINT OF DIVERSION AND THE BOUNDARY OF ALL LANDS, SHOWING BY 40 ACRE SUBDIVISIONS, AND THE AREA OF PROPOSED USE, ARE FULLY AND CORRECTLY DESIGNATED THEREON.




STATE WATER RIGHT SURVEYOR
 CERTIFICATE NO. 1169

10-05-15
 DATE

SUBSCRIBED AND SWORN TO BEFORE ME

THIS 5 DAY OF October 2015

James Ellis
 NOTARY PUBLIC

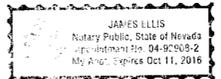

NOTARY PUBLIC IN AND FOR WASHOE COUNTY, NEVADA
 MY COMMISSION EXPIRES Oct 11 2016



LEGEND

- PROPOSED WELL
- RANGE BOUNDARY
- SECTION BOUNDARY
- 1/4 SECTION BOUNDARY
- 1/16 SECTION BOUNDARY
- PROPOSED PLACE OF USE
- EXISTING ROAD
- EXISTING RAILROAD
- FOUND SECTION CORNER
- FOUND 1/4 CORNER

BASIS OF BEARING

NORTH AMERICAN DATUM OF 1983/2011 (NAD 83/2011), NEVADA STATE PLANE WEST ZONE. AS DETERMINED WITH REAL TIME KINEMATIC (RTK) GPS OBSERVATIONS, OBSERVED ON SEPTEMBER 17, 2015, USING TRIMBLE R8 RECEIVER. THIS SURVEY WAS PERFORMED BY OCCUPYING NATIONAL GEODETIC SURVEY CONTROL POINT "W 78". LOCATED 4.95 MILES NORTH-NORTHEAST OF HAWTHORNE, NEAR HAWTHORNE ARMY AMMUNITION DEPOT BOUNDARY, ON THORNE ROAD, BETWEEN THE ROAD AND WOODEN POLE POWERLINE, NEAR THE SW 1/4 OF SECTION 30, T9N R31E. STATION MARK IS A NAVY DEPARTMENT DISK SET IN THE TOP OF 1 FT. SQUARE CONCRETE POST PROJECTING 1 FT. ABOVE THE GROUND. STATION IS 71.2 FT. NORTHWEST OF AND 3.3 FT. HIGHER THAN CENTER OF THORNE ROAD, 24.6' SOUTH-SOUTHWEST OF POWERLINE POLE 168551, AND 11.8 FT. EAST OF 6 IN. X 8 IN. WOOD POST PROJECTING 6 FT. ABOVE THE GROUND. DISK IS STAMPED "W 78". ALL DIMENSIONS ARE GROUND DISTANCES MODIFIED BY A SCALE FACTOR OF 1.000302672.

"W 78" STATE PLANE GRID, NV WEST ZONE
 N - 14527115.21
 E - 2626495.21
 ELEV. - 4319.05 (NAVD 88)

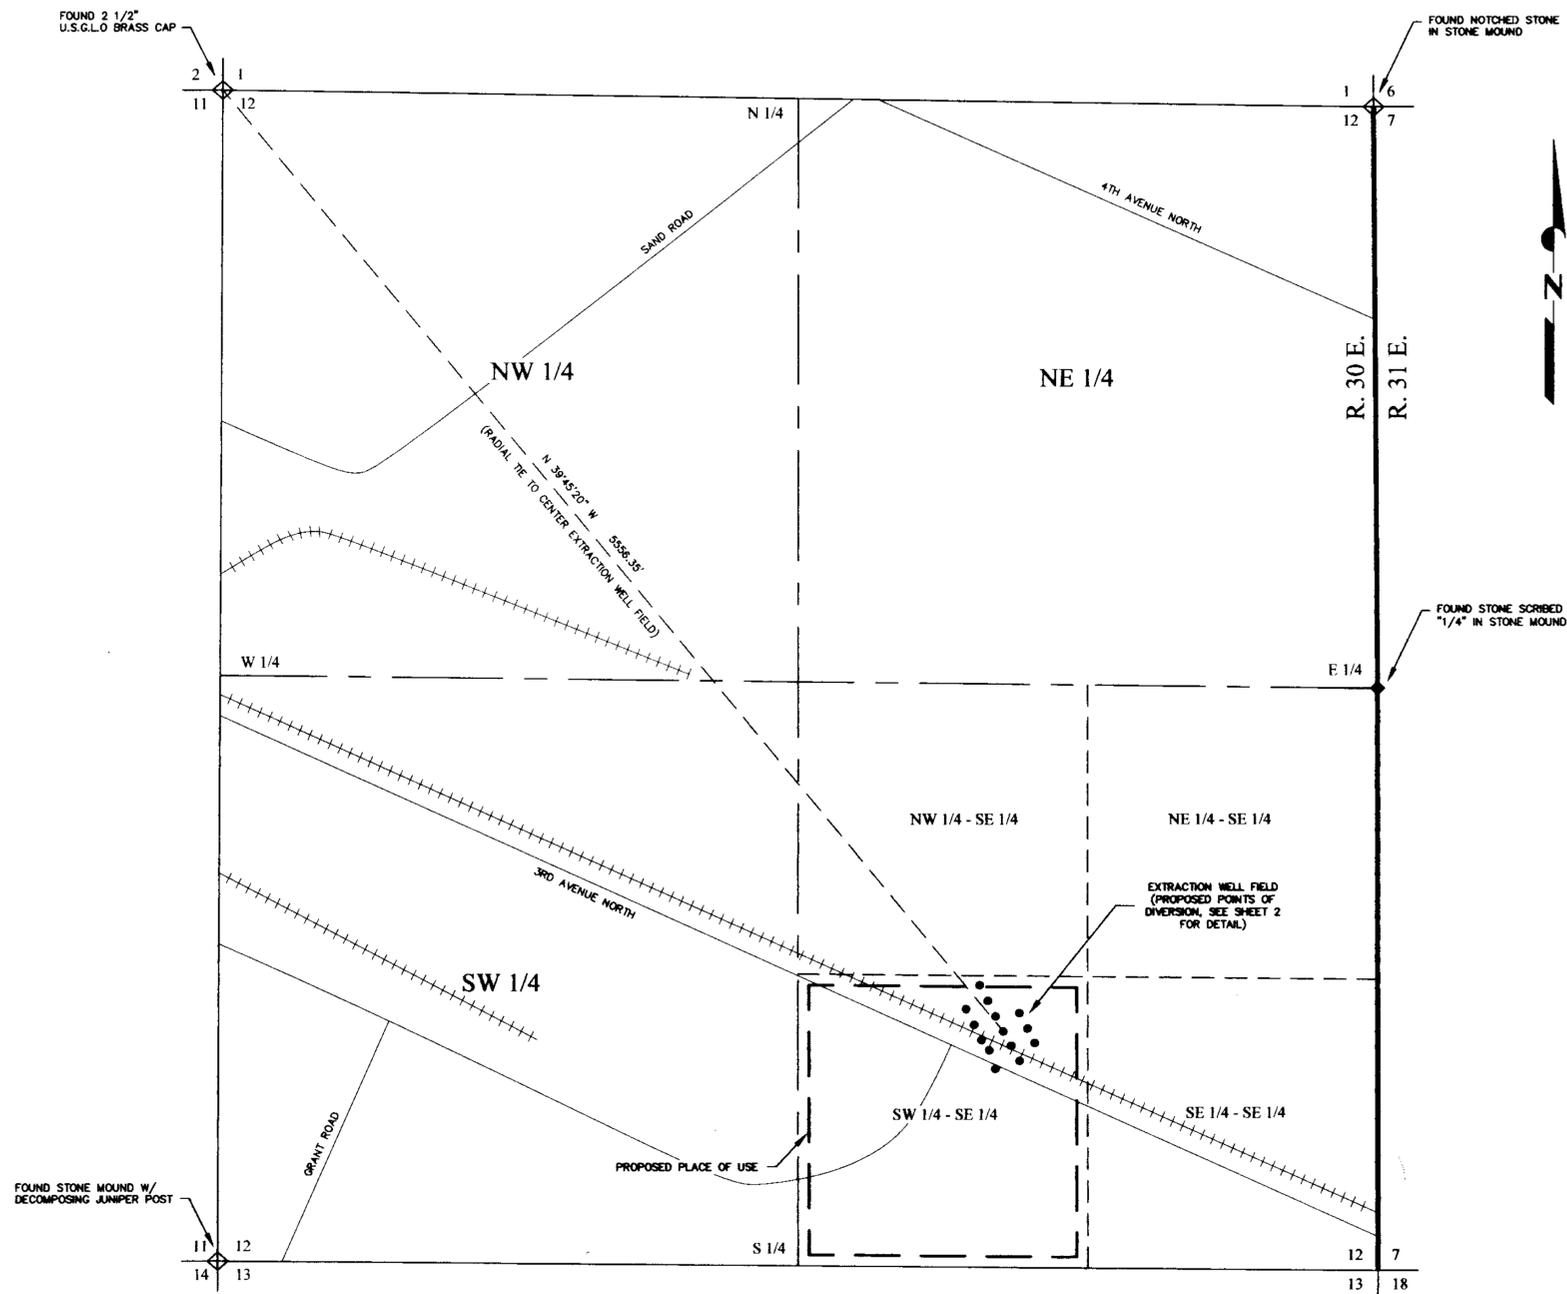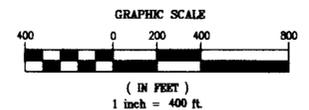

SEC. 12 T. 8 N. R. 30 E. M.D.B. & M.



BATTLE BORN VENTURES, LLC
 600 GLEESON WAY
 SPARKS, NEVADA 89431
 PHONE (775) 813-4934
 FAX (775) 359-4476
 www.battlebornventures.com


Land Surveyors - Civil Engineers

STATE ENGINEER'S USE

FILED
 OCT 06 2015
 STATE ENGINEER'S OFFICE

MAP TO ACCOMPANY
 APPLICATION TO APPROPRIATE
 WATER

FOR: ENVIRONMENTAL CONTROL PURPOSES
 BY: HAWTHORNE ARMY WEAPONS DEPOT
 FROM: AN UNDERGROUND SOURCE
 IN: MINERAL COUNTY, NEVADA

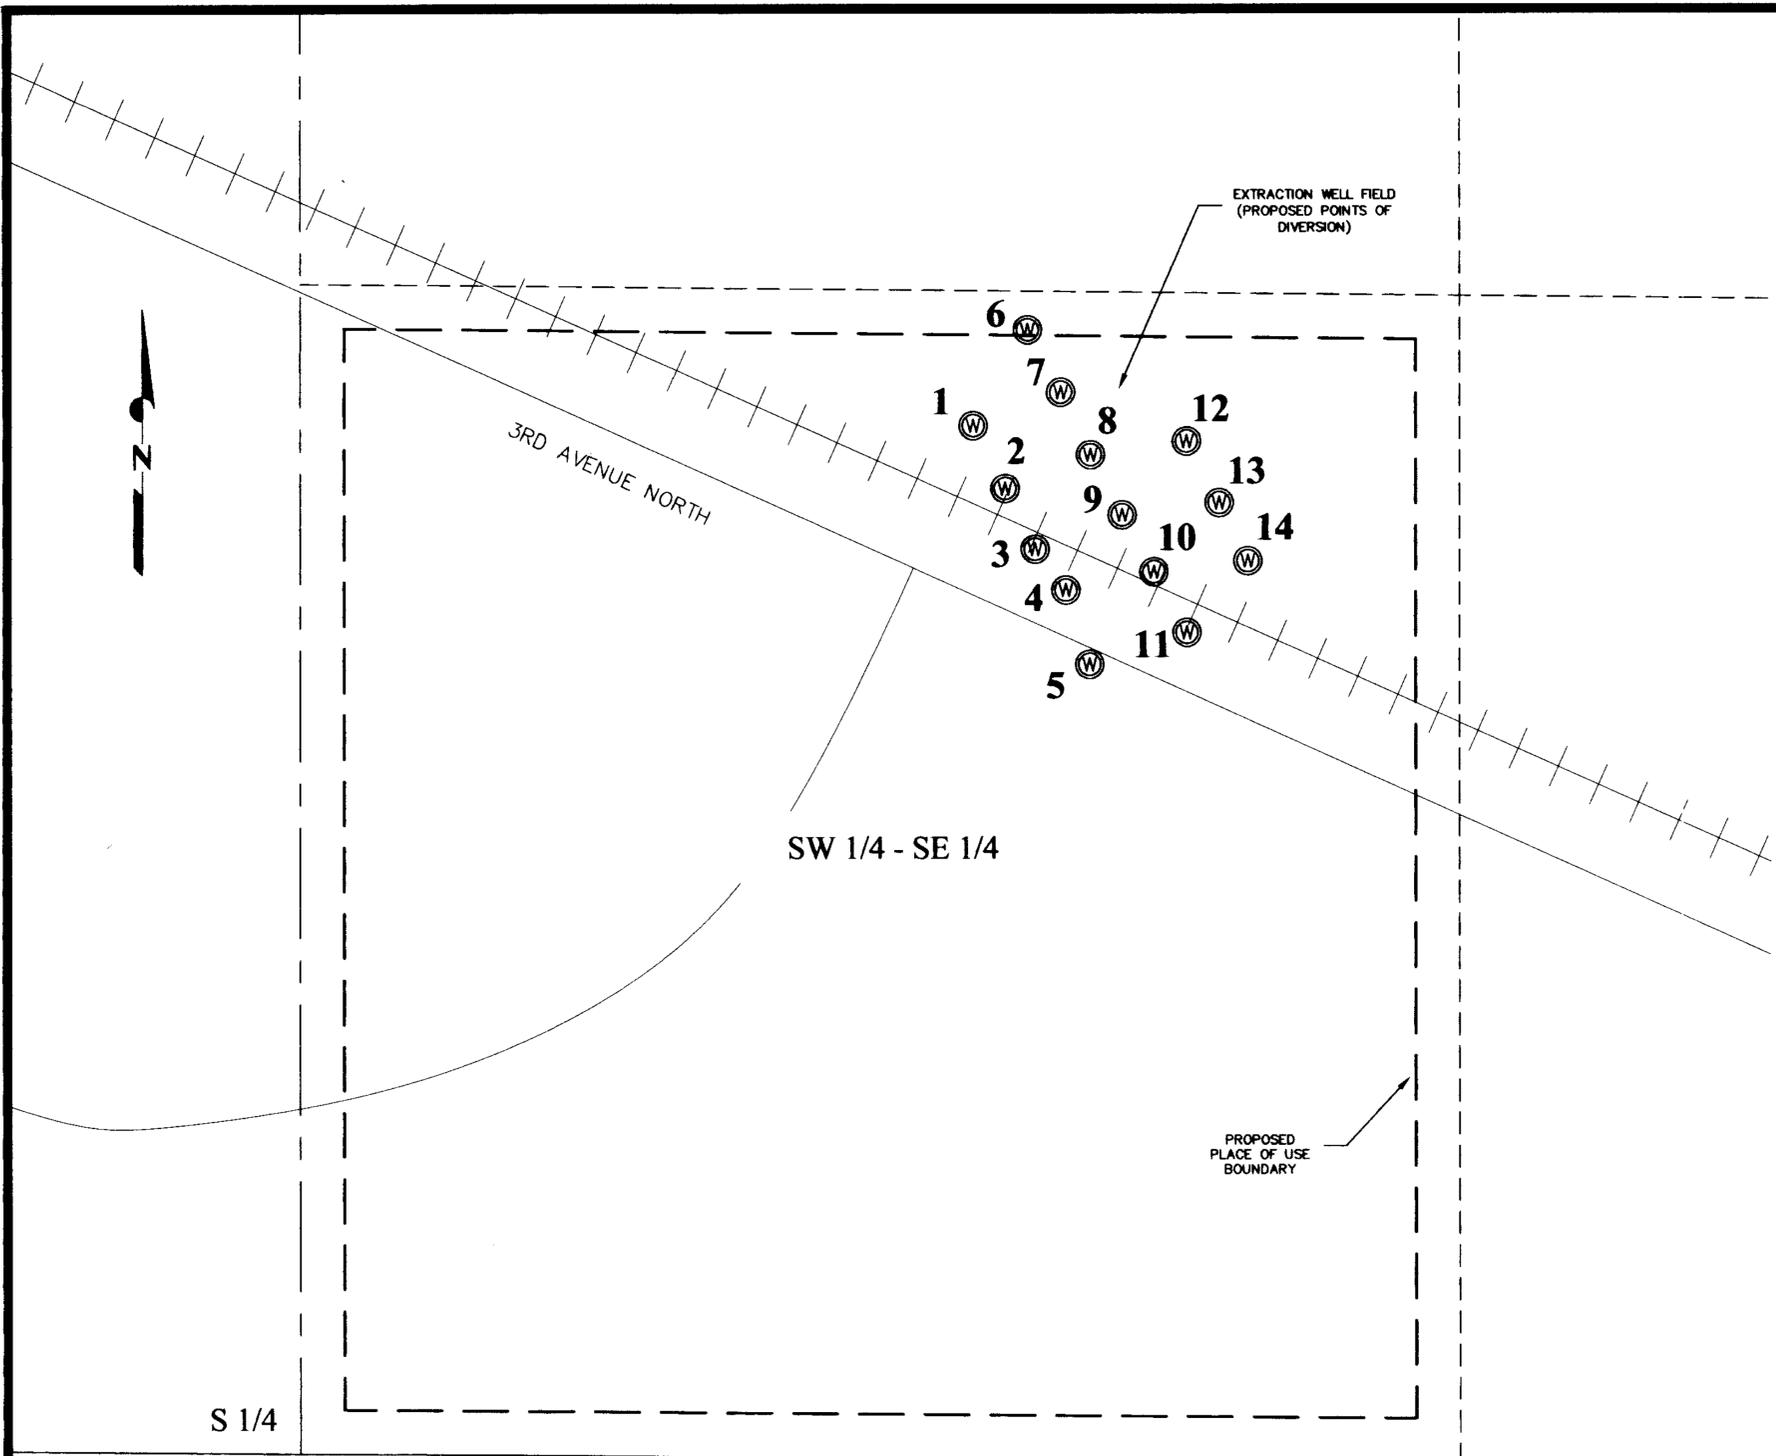

WELL LOCATION TABLE *			
WELL NO.	WELL ID.	BEARING	DISTANCE
1	IRPI15PEX-4	N 39°03'11" W	5370.42'
2	IRPI15EX-8	N 38°52'47" W	5448.74'
3	IRPI15EX-9	N 38°42'22" W	5523.83'
4	IRPI15EX-10	N 38°41'30" W	5581.81'
5	IRPI15PEX-5	N 38°22'29" W	5664.57'
6	IRPI15PEX-3	N 40°18'18" W	5326.61'
7	IRPI15EX-7	N 40°07'33" W	5404.95'
8	IRPI15EX-6	N 39°55'18" W	5480.99'
9	IRPI15EX-5	N 39°45'20" W	5556.35'
10	IRPI15EX-4	N 39°37'14" W	5629.22'
11	IRPI15PEX-2	N 39°28'21" W	5706.22'
12	IRPI15EX-2	N 40°53'32" W	5540.26'
13	IRPI15EX-3	N 40°42'49" W	5617.44'
14	IRPI15PEX-1	N 40°31'48" W	5688.65'

* THE BEARINGS AND DISTANCES DEPICTED WITHIN THE TABLE ABOVE REPRESENT TIES FROM THE CENTER OF EXTRACTION WELL TO THE NORTHWEST CORNER OF SECTION 12, T.8 N., R. 30 E., M.D.B.&M. THE CORNER IS A 2 1/2" U.S.G.L.O. BRASS CAP.


LEGEND

- PROPOSED WELL
- RANGE BOUNDARY
- SECTION BOUNDARY
- 1/4 SECTION BOUNDARY
- 1/16 SECTION BOUNDARY
- PROPOSED PLACE OF USE
- EXISTING ROAD
- EXISTING RAILROAD
- FOUND SECTION CORNER
- FOUND 1/4 CORNER

BASIS OF BEARING

NORTH AMERICAN DATUM OF 1983/2011 (NAD 83/2011), NEVADA STATE PLANE WEST ZONE. AS DETERMINED WITH REAL TIME KINEMATIC (RTK) GPS OBSERVATIONS, OBSERVED ON SEPTEMBER 17, 2015, USING TRIMBLE R8 RECEIVER. THIS SURVEY WAS PERFORMED BY OCCUPYING NATIONAL GEODETIC SURVEY CONTROL POINT "W 78". LOCATED 4.95 MILES NORTH-NORTHEAST OF HAWTHORNE, NEAR HAWTHORNE ARMY AMMUNITION DEPOT BOUNDARY, ON THORNE ROAD, BETWEEN THE ROAD AND WOODEN POLE POWERLINE, NEAR THE SW 1/4 OF SECTION 30, T9N R31E. STATION MARK IS A NAVY DEPARTMENT DISK SET IN THE TOP OF 1 FT. SQUARE CONCRETE POST PROJECTING 1 FT. ABOVE THE GROUND. STATION IS 71.2 FT. NORTHWEST OF AND 3.3 FT. HIGHER THAN CENTER OF THORNE ROAD, 24.6' SOUTH-SOUTHEAST OF POWERLINE POLE 168551, AND 11.8 FT. EAST OF 6 IN. X 8 IN. WOOD POST PROJECTING 6 FT. ABOVE THE GROUND. DISK IS STAMPED "W 78". ALL DIMENSIONS ARE GROUND DISTANCES MODIFIED BY A SCALE FACTOR OF 1.000302672.

"W 78" STATE PLANE GRID, NV WEST ZONE
 N - 14527115.21
 E - 2626495.21
 ELEV. - 4319.05 (NAVD 88)

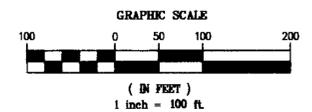

BATTLE BORN VENTURES, LLC
 600 GLEESON WAY
 SPARKS, NEVADA 89431
 PHONE (775) 813-4934
 FAX (775) 359-4476
 www.battlebornventures.com

Land Surveyors - Civil Engineers

STATE ENGINEER'S USE

FILED
 OCT 06 2015
 STATE ENGINEER'S OFFICE

**MAP TO ACCOMPANY
 APPLICATION TO APPROPRIATE
 WATER**

FOR: ENVIRONMENTAL CONTROL PURPOSES
 BY: HAWTHORNE ARMY WEAPONS DEPOT
 FROM: AN UNDERGROUND SOURCE
 IN: MINERAL COUNTY, NEVADA