



EX. PLACE OF USE AND POINT OF DIVERSION
 SOUTHEAST QUARTER OF SECTION 30, TOWNSHIP 22 SOUTH,
 RANGE 61 EAST, M.D.B.&M.

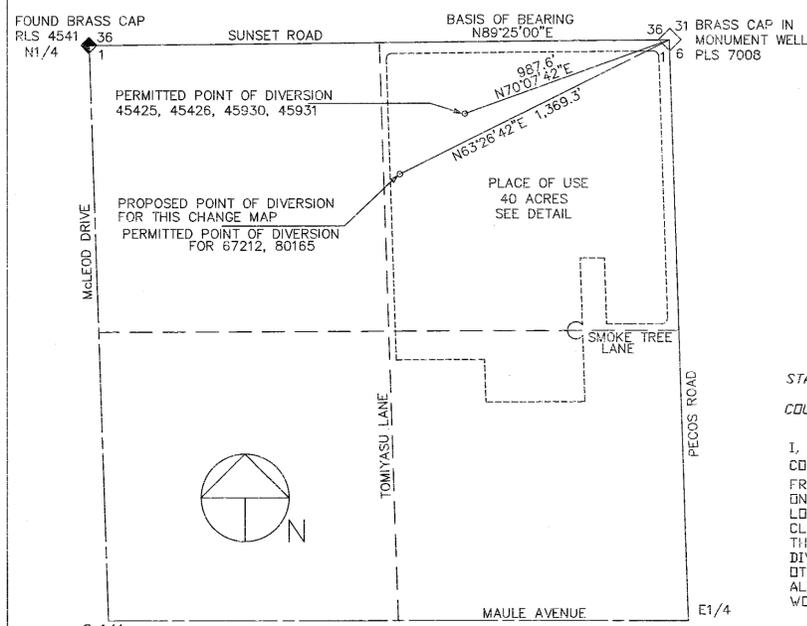


PROPOSED POINT OF DIVERSION & PLACE OF USE
 NORTHEAST QUARTER OF SECTION 1,
 TOWNSHIP 22 SOUTH,
 RANGE 61 EAST, M.D.B.&M.

BASIS OF BEARING
 NORTH 89°25'00" EAST, BEING THE NORTH LINE OF THE NORTHEAST QUARTER (NE1/4) OF SECTION 1, TOWNSHIP 22 SOUTH, RANGE 61 EAST, M.D.M., CLARK COUNTY, NEVADA AS SHOWN IN BOOK 10, PAGE 62 OF PARCEL MAPS, OFFICIAL RECORDS, CLARK COUNTY, NEVADA.

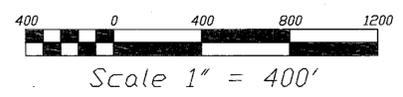



STATE OF WYOMING }
 COUNTY OF LARAMIE } SS

I, PHILLIP W. REGESKI, BEING FIRST DULY SWORN, DEPOSE AND SAY THAT THIS MAP, CONSISTING OF ONE SHEET, HAS BEEN CORRECTLY DRAWN TO THE DESIGNATED SCALE FROM FIELD NOTES OF A SURVEY MADE UNDER MY DIRECT SUPERVISION AND DIRECTION, ON THE 22TH OF JUNE 2014; THAT IT TRULY AND CORRECTLY REPRESENTS THE PROPOSED LOCATION AND EXTENT OF THE WORKS USED TO DIVERT WATER FROM UNDERGROUND, IN CLARK COUNTY NEVADA, BY RAINBOW CANYON RANCH, LLC FOR QUASI-MUNICIPAL PURPOSES. THAT THE PROPOSED POINT OF DIVERSION, THE APPROXIMATE LOCATION AND SIZE OF THE DIVERTING CHANNEL OR OTHER CONDUIT, THE PLACE AND MANNER OF USE, AND THE LOCATION AND NAMES OF ALL OTHER WORKS OR STREAMS WHICH ARE CROSSED BY, OR CONNECTED WITH THE SAID WORKS, ARE FULLY AND CORRECTLY DESIGNATED THEREON.

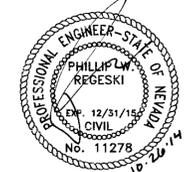


PHILLIP REGESKI, P.E.
 STATE WATER RIGHT SURVEYOR
 NEVADA CERTIFICATE NO. 1018

SUBSCRIBED AND SWORN TO BEFORE ME
 THIS 26 DAY OF October, 2014
 NOTARY PUBLIC IN AND FOR LARAMIE COUNTY, WYOMING
 MY COMMISSION EXPIRES FEB. 12, 2018

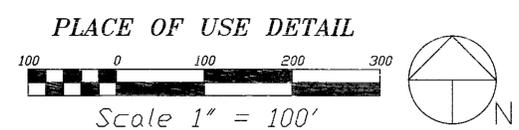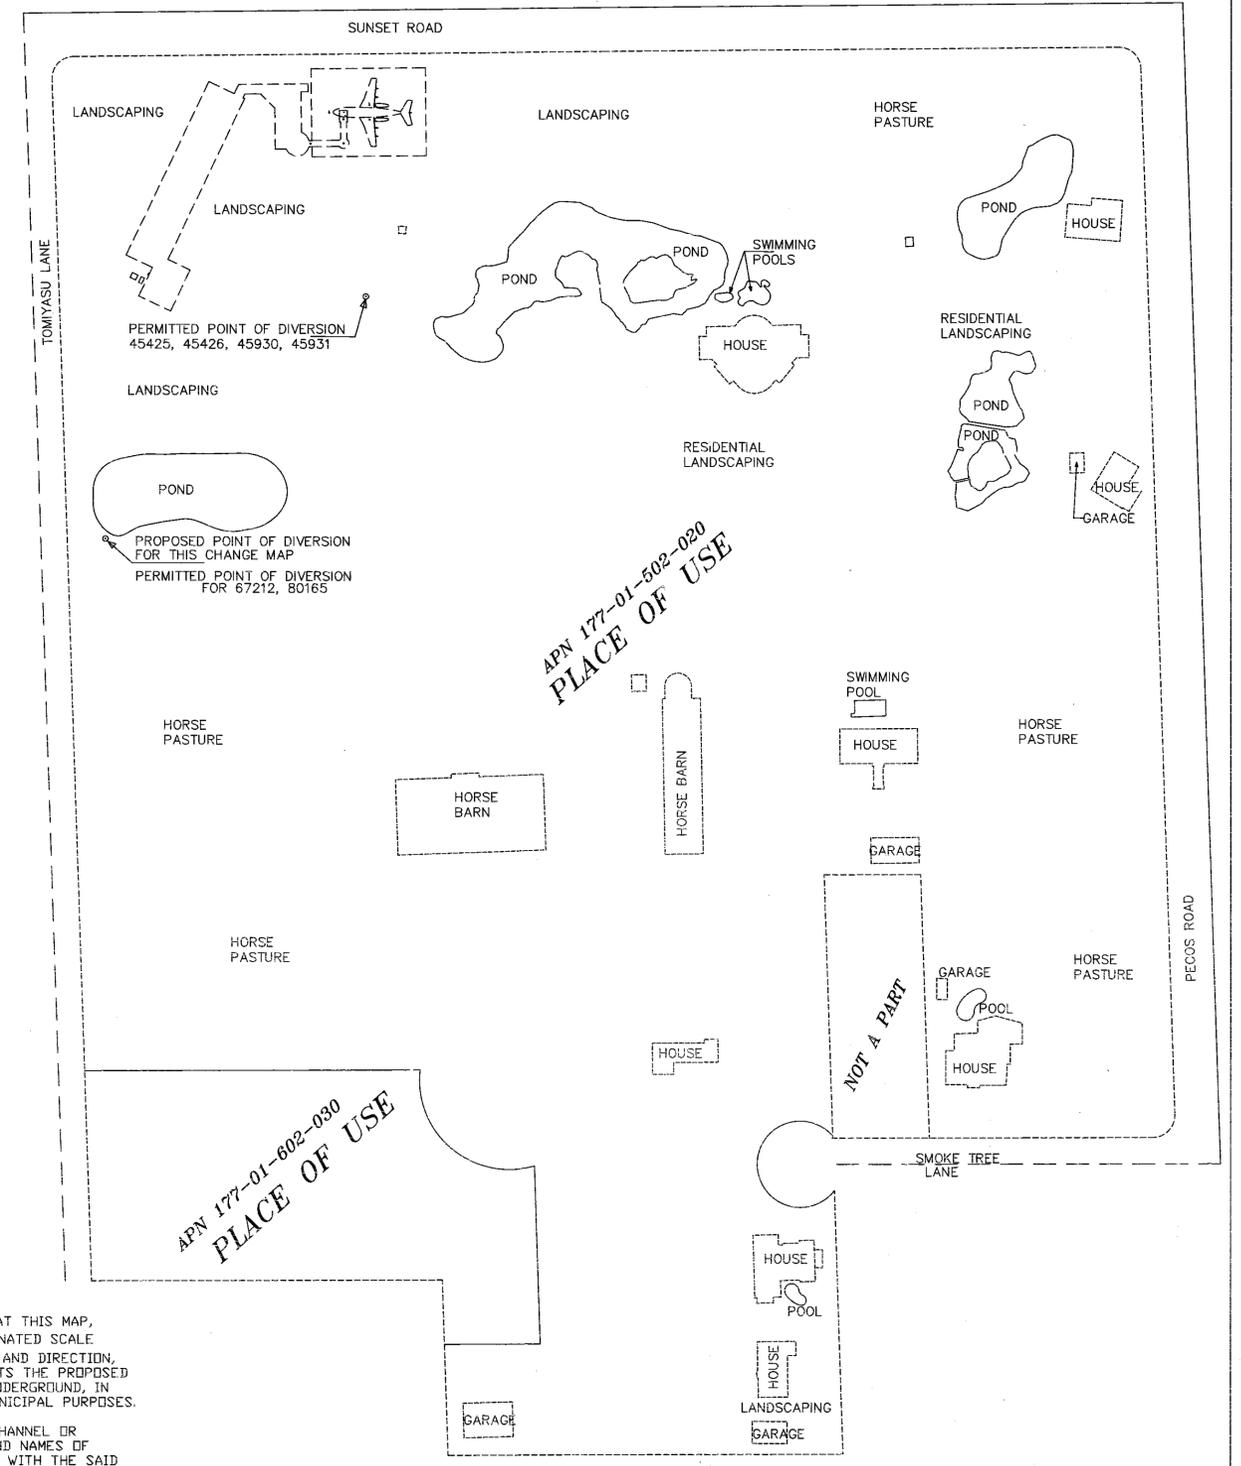

10/25/14
 001.5 WATER1.DWG

STATE ENGINEER'S USE 84543

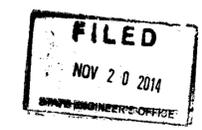

MAP TO ACCOMPANY APPLICATION
 TO CHANGE THE POINT OF DIVERSION
 AND PLACE OF USE
 OF PERMIT 73425, CERTIFICATE 18511

FOR: QUASI-MUNICIPAL
 BY: RAINBOW CANYON RANCH, LLC
 FROM: UNDERGROUND
 IN: CLARK COUNTY, NEVADA

84543