



**EX. PLACE OF USE & POINT OF DIVERSION
SOUTHWEST QUARTER OF SECTION 19, TOWNSHIP 23 SOUTH,
RANGE 61 EAST, M.D.B.&M.**

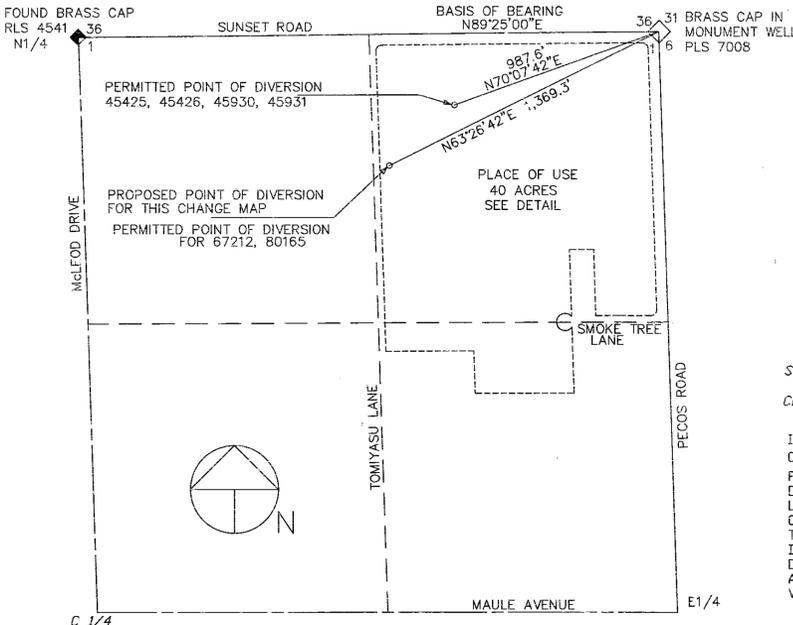


**PROPOSED POINT OF DIVERSION & PLACE OF USE
NORTHEAST QUARTER OF SECTION 1,
TOWNSHIP 22 SOUTH,
RANGE 61 EAST, M.D.B.&M.**

BASIS OF BEARING
NORTH 89°25'00" EAST, BEING THE NORTH LINE OF THE
NORTHEAST QUARTER (NE1/4) OF THE NORTHEAST
QUARTER (NE1/4) OF SECTION 1, TOWNSHIP 22 SOUTH,
RANGE 61 EAST, M.D.M., CLARK COUNTY, NEVADA AS
SHOWN IN BOOK 10, PAGE 62 OF PARCEL MAPS, OFFICIAL
RECORDS, CLARK COUNTY, NEVADA.

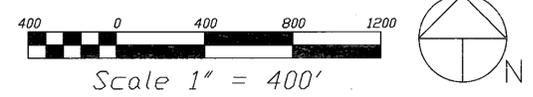

STATE OF WYOMING
COUNTY OF LARAMIE } SS



I, PHILLIP W. REGESKI, BEING FIRST DULY SWORN, DEPOSE AND SAY THAT THIS MAP,
CONSISTING OF ONE SHEET, HAS BEEN CORRECTLY DRAWN TO THE DESIGNATED SCALE
FROM FIELD NOTES OF A SURVEY MADE UNDER MY DIRECT SUPERVISION AND DIRECTION,
ON THE 22TH OF JUNE 2014; THAT IT TRULY AND CORRECTLY REPRESENTS THE PROPOSED
LOCATION AND EXTENT OF THE WORKS USED TO DIVERT WATER FROM UNDERGROUND, IN
CLARK COUNTY NEVADA, BY RAINBOW CANYON RANCH, LLC FOR QUASI-MUNICIPAL PURPOSES.
THAT THE PROPOSED POINT OF
DIVERSION, THE APPROXIMATE LOCATION AND SIZE OF THE DIVERTING CHANNEL OR
OTHER CONDUIT, THE PLACE AND MANNER OF USE, AND THE LOCATION AND NAMES OF
ALL OTHER WORKS OR STREAMS WHICH ARE CROSSED BY, OR CONNECTED WITH THE SAID
WORKS, ARE FULLY AND CORRECTLY DESIGNATED THEREON.

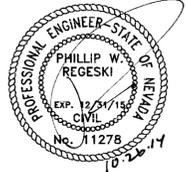

PHILLIP REGESKI, P.E.
STATE WATER RIGHT SURVEYOR
NEVADA CERTIFICATE NO. 1018

SUBSCRIBED AND SWORN TO BEFORE ME
THIS 10 DAY OF October, 2014


[Signature]
NOTARY PUBLIC IN AND FOR LARAMIE COUNTY, WYOMING
MY COMMISSION EXPIRES FEB. 12, 2018

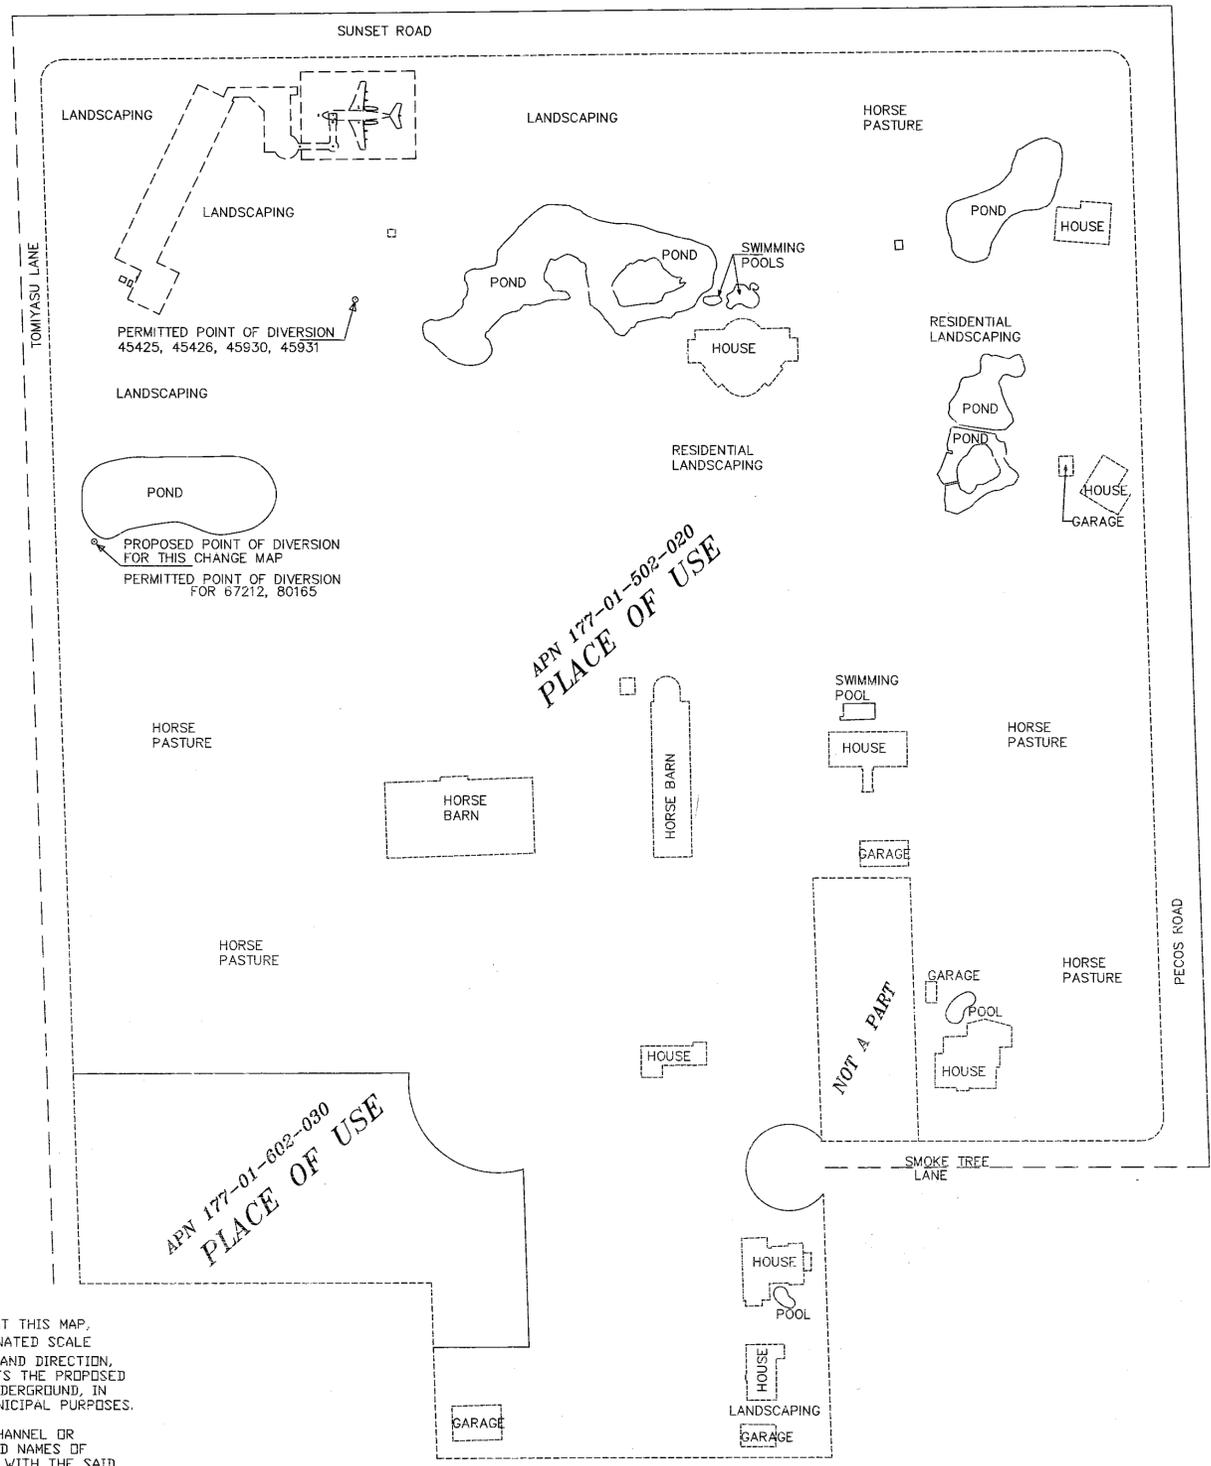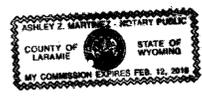

APN 177-01-802-030
PLACE OF USE

APN 177-01-502-020
PLACE OF USE

PLACE OF USE DETAIL

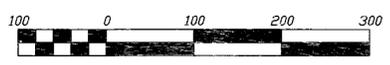

10/25/14
001.5 WATER1.DWG

STATE ENGINEER'S USE

*Title Block: Application does NOT include Manner of Use in change (should not be included in) Title Block
- mmh 11/20/14

84544



**MAP TO ACCOMPANY APPLICATION
TO CHANGE THE POINT OF DIVERSION,
PLACE OF USE AND MANNER OF USE
OF PERMIT 76740**

**FOR: QUASI-MUNICIPAL
BY: RAINBOW CANYON RANCH, LLC
FROM: UNDERGROUND
IN: CLARK COUNTY, NEVADA**