


PORTIONS OF
SECTIONS 29, 30, 31 and 32, T.41N., R.42E., M.D.B.&M.
HUMBOLDT COUNTY, NEVADA

STATE OF NEVADA
COUNTY OF HUMBOLDT

I, JOHN H. MILTON III, being first duly sworn, depose and say that this map, consisting of 1 sheet, has been correctly drawn to the designated scale by me, or under my supervision and direction, during October, 2014; that it truly and correctly represents the proposed location and extent of the works used to divert water from an underground source in Humboldt County, Nevada by CRAWFORD CATTLE LLC, for irrigation. That the proposed point of diversion, the approximate location and size of the diverting channel or other conduit, the place and manner of use, and the location and names of all other works or streams which are crossed by, or connected with the said works, are fully and correctly designated thereon.




State Water Right Surveyor No. 573

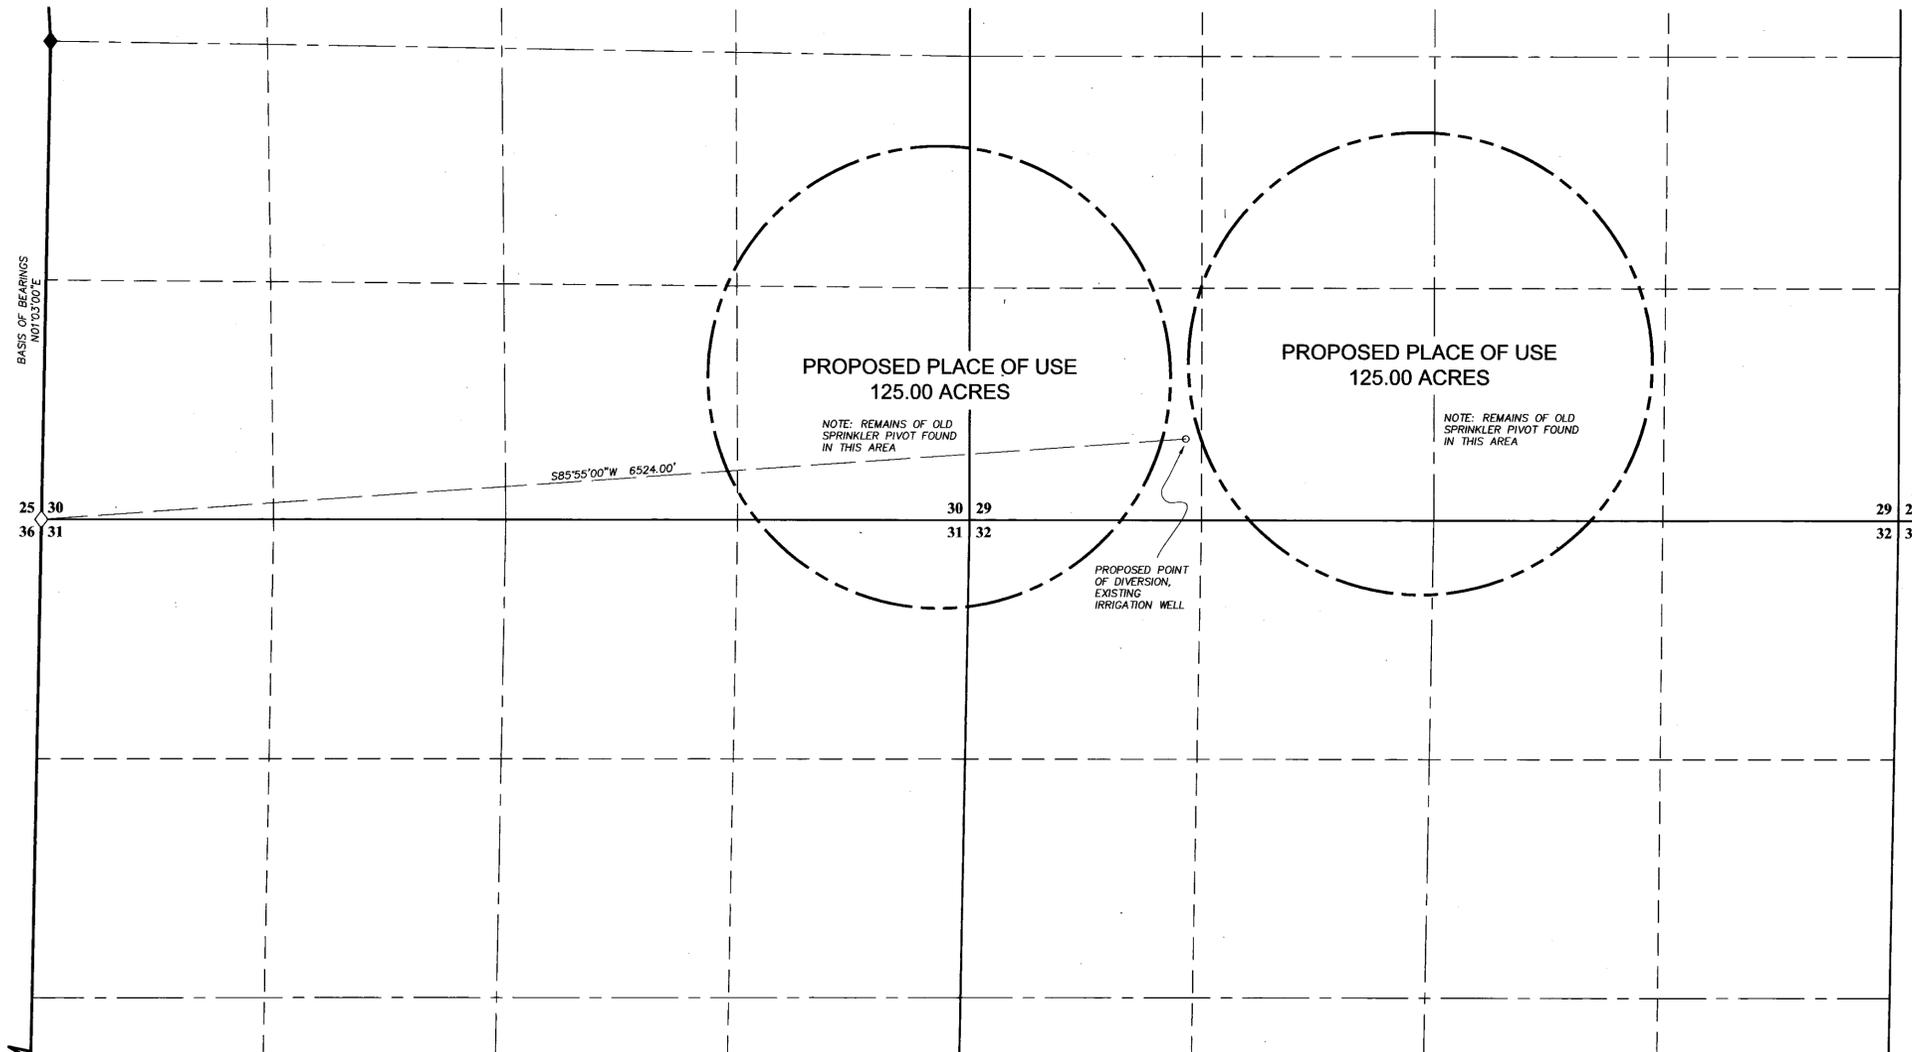

Subscribed and sworn to before me this 24th day of
November, 2014.

Doris A. Twichell
Notary Public in and for
Humboldt County, State of Nevada

My commission expires: May 28th, 2017

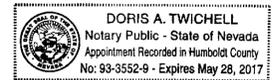


LEGEND

- Indicates the boundary of the proposed place of use.
- Indicates a found section corner, a B.L.M. brass cap.
- Indicates a found 1/4 section corner, a B.L.M. brass cap.

BASIS OF BEARINGS


The Basis of Bearings for this survey was taken from the B.L.M. Dependent Resurvey and Survey of T.41N., R.41E., M.D.B.&M., dated August 8, 1966.

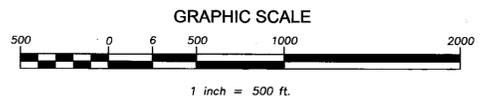

R.41E.
R.42E.
T.41N.
T.40N.

STATE ENGINEER'S USE

84553

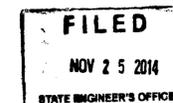

- Map to Accompany -
APPLICATION TO APPROPRIATE WATER
- By -
CRAWFORD CATTLE, LLC
- For -
IRRIGATION
FROM AN UNDERGROUND SOURCE IN HUMBOLDT COUNTY, NEVADA



84553