
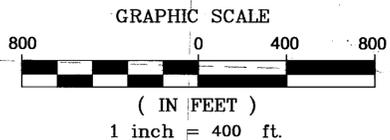
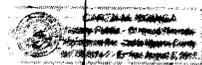


32 33
5 4

18 17
19 20

STATE OF NEVADA } SS
COUNTY OF WASHOE }

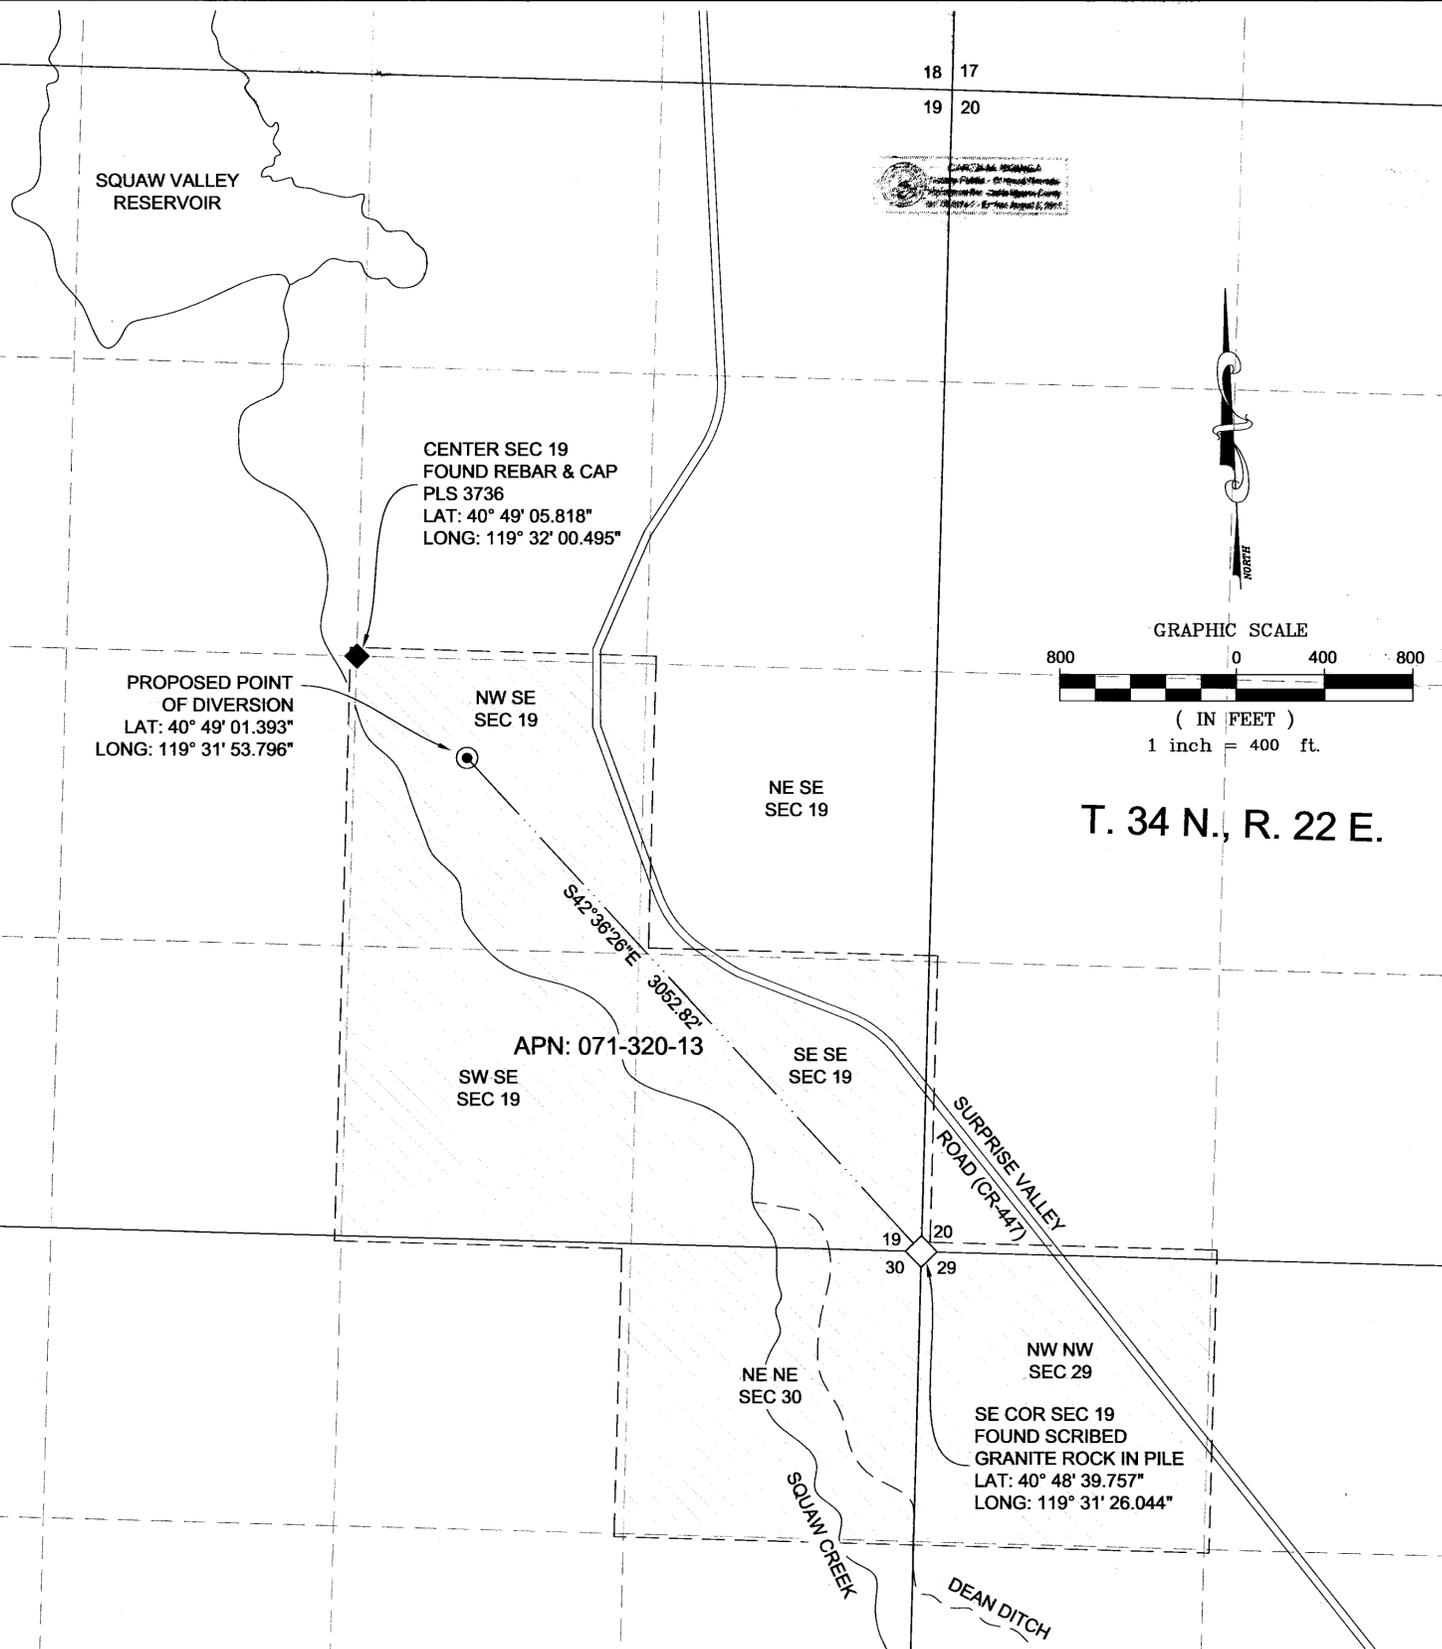

I, DAVID L. HAGEN, BEING FIRST DULY SWORN, DEPOSE AND SAY THAT SITE INSPECTIONS HAVE BEEN MADE UNDER MY SUPERVISION AND DIRECTION BETWEEN THE 1ST DAY OF JULY, 2014 AND THE 16TH DAY OF AUGUST, 2014; THAT THE LOCATION OF EACH REFERENCE MONUMENT HAS BEEN VERIFIED BY SITE INSPECTION; THAT THE POINTS OF DIVERSION AND PLACES OF USE HAVE BEEN CORRECTLY DRAWN TO THE DESIGNATED SCALE FROM SURVEYING CALCULATION NOTES PREPARED UNDER MY SUPERVISION AND DIRECTION RELYING UPON ANALYSIS OF RECORDED SURVEYING DOCUMENTS IN THE OFFICE OF WASHOE COUNTY RECORDER, STATE ENGINEER AND THE BUREAU OF LAND MANAGEMENT; THAT THIS MAP TRULY AND CORRECTLY REPRESENTS THE LOCATION AND EXTENT OF WORKS USED TO DIVERT WATER FROM AN UNDERGROUND SOURCE IN WASHOE COUNTY, BY SELMI 1990 FAMILY TRUST FOR IRRIGATION AND DOMESTIC PURPOSES. THAT THE PROPOSED POINT OF DIVERSION, THE APPROXIMATE LOCATION AND SIZE OF THE DIVERTING CHANNELS OR OTHER CONDUITS, ALL RESERVOIRS OR BASINS, THE LOCATION AND NAMES OF ALL OTHER WORKS WHICH WILL CROSS OR CONNECT WITH THE PROPOSED WORKS, AND THE BOUNDARY OF ALL LANDS, SHOWING BY 40 ACRE SUBDIVISIONS THE EXISTING AND PROPOSED AREAS TO BE SERVED, ARE FULLY AND CORRECTLY DESIGNATED HEREON.

DAVID L. HAGEN
WRS 1227

11/19/14
DATE

NOTARY PUBLIC IN _____ COUNTY, STATE OF NEVADA.

MY COMMISSION EXPIRES 08/08/2016



SUBSCRIBED AND SWORN BEFORE ME THIS 19th DAY OF November, 2014

NOTARY PUBLIC IN _____ COUNTY, STATE OF NEVADA.

MY COMMISSION EXPIRES 08/08/2016



Caren M. Idzenga
NOTARY PUBLIC

11/19/2014
DATE

T. 34 N., R. 22 E.

BASIS OF BEARINGS
THE BASIS OF BEARING IS NAD83, GROUND DISTANCES, ESTABLISHED BY GPS OBSERVATION OF FOUND SECTIONS CORNERS SHOWN HEREON.
GPS UNIT USED: GARMIN, OREGON 550T, WITH AN ACCURACY OF 5+ METERS.

- LEGEND:**
- ◊ FOUND SECTION CORNER
 - ◆ QUARTER SECTION CORNER
 - PROPOSED POINT OF DIVERSION
 - ▭ PROPOSED PLACE OF USE
 - TIE LINE

DATE: OCTOBER 2014	WELSH HAGEN ASSOCIATES 5400 Longley Lane Reno, Nevada 89511 Phone: 775-853-7776 Fax: 775-853-9191	JOB NO.: SELMI 1990
DRAWN BY: BAMB		DWG NO.: 1
CHKD BY: DLH		SHEET 1 OF 1

STATE ENGINEERS USE

12/5/14 - the section corners along the left side of the map are mislabeled.
Only a portion of Permit 70355 is being changed.

DEC 01 2014

MAP TO ACCOMPANY AN APPLICATION TO CHANGE THE POINTS OF DIVERSION AND PLACES OF USE OF PERMIT 70355 (ALL) AND PERMIT 70356 (PORTION) FOR IRRIGATION AND DOMESTIC PURPOSES BY SELMI 1990 FAMILY TRUST FROM AN UNDERGROUND SOURCE IN WASHOE COUNTY, NEVADA