

STATE OF NEVADA }
 COUNTY OF HUMBOLT } SS

I, DAVID L. HAGEN, BEING FIRST DULY SWORN, DEPOSE AND SAY THAT SITE INSPECTIONS HAVE BEEN MADE UNDER MY SUPERVISION AND DIRECTION BETWEEN THE 1ST DAY OF JULY, 2014 AND THE 1ST DAY OF SEPTEMBER, 2014; THAT THE LOCATION OF EACH REFERENCE MONUMENT HAS BEEN VERIFIED BY SITE INSPECTION; THAT THE POINT OF DIVERSION AND PLACE OF USE HAVE BEEN CORRECTLY DRAWN TO THE DESIGNATED SCALE FROM SURVEYING CALCULATION NOTES PREPARED UNDER MY SUPERVISION AND DIRECTION RELYING UPON ANALYSIS OF RECORDED SURVEYING DOCUMENTS IN THE OFFICE OF HUMBOLT COUNTY RECORDER, STATE ENGINEER AND THE BUREAU OF LAND MANAGEMENT; THAT THIS MAP TRULY AND CORRECTLY REPRESENTS THE LOCATION AND EXTENT OF WORKS USED TO DIVERT WATER FROM AN UNDERGROUND SOURCE IN HUMBOLT COUNTY, BY *DELONG RANCHES, INC.* FOR STOCK-WATER PURPOSES. THAT THE PROPOSED POINT OF DIVERSION, THE APPROXIMATE LOCATION AND SIZE OF THE DIVERTING CHANNELS OR OTHER CONDUITS, ALL RESERVOIRS OR BASINS, THE LOCATION AND NAMES OF ALL OTHER WORKS WHICH WILL CROSS OR CONNECT WITH THE PROPOSED WORKS, AND THE BOUNDARY OF ALL LANDS, SHOWING BY 40 ACRE SUBDIVISIONS THE EXISTING AND PROPOSED AREAS TO BE SERVED, ARE FULLY AND CORRECTLY DESIGNATED HEREON.

DAVID L. HAGEN
 WRS 1227

DATE




NOTARY

SUBSCRIBED AND SWORN BEFORE ME THIS 19th DAY OF November, 2014
 NOTARY PUBLIC IN _____ COUNTY, STATE OF NEVADA.

MY COMMISSION EXPIRES 08/08/2016

Caren M. Szabing
 NOTARY PUBLIC

11/19/2014
 DATE


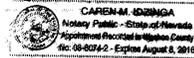


BASIS OF BEARINGS

THE BASIS OF BEARING IS NAD83; GROUND DISTANCES, ESTABLISHED BY GPS OBSERVATION OF FOUND SECTIONS CORNERS SHOWN HEREON. GPS UNIT USED: GARMIN, OREGON 550T, WITH AN ACCURACY OF 5± METERS.


LEGEND:

- SECTION CORNER
- PROPOSED POINT OF DIVERSION
- PROPOSED PLACE OF USE
- TIE LINE

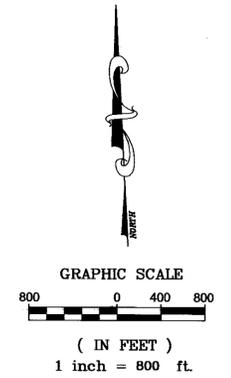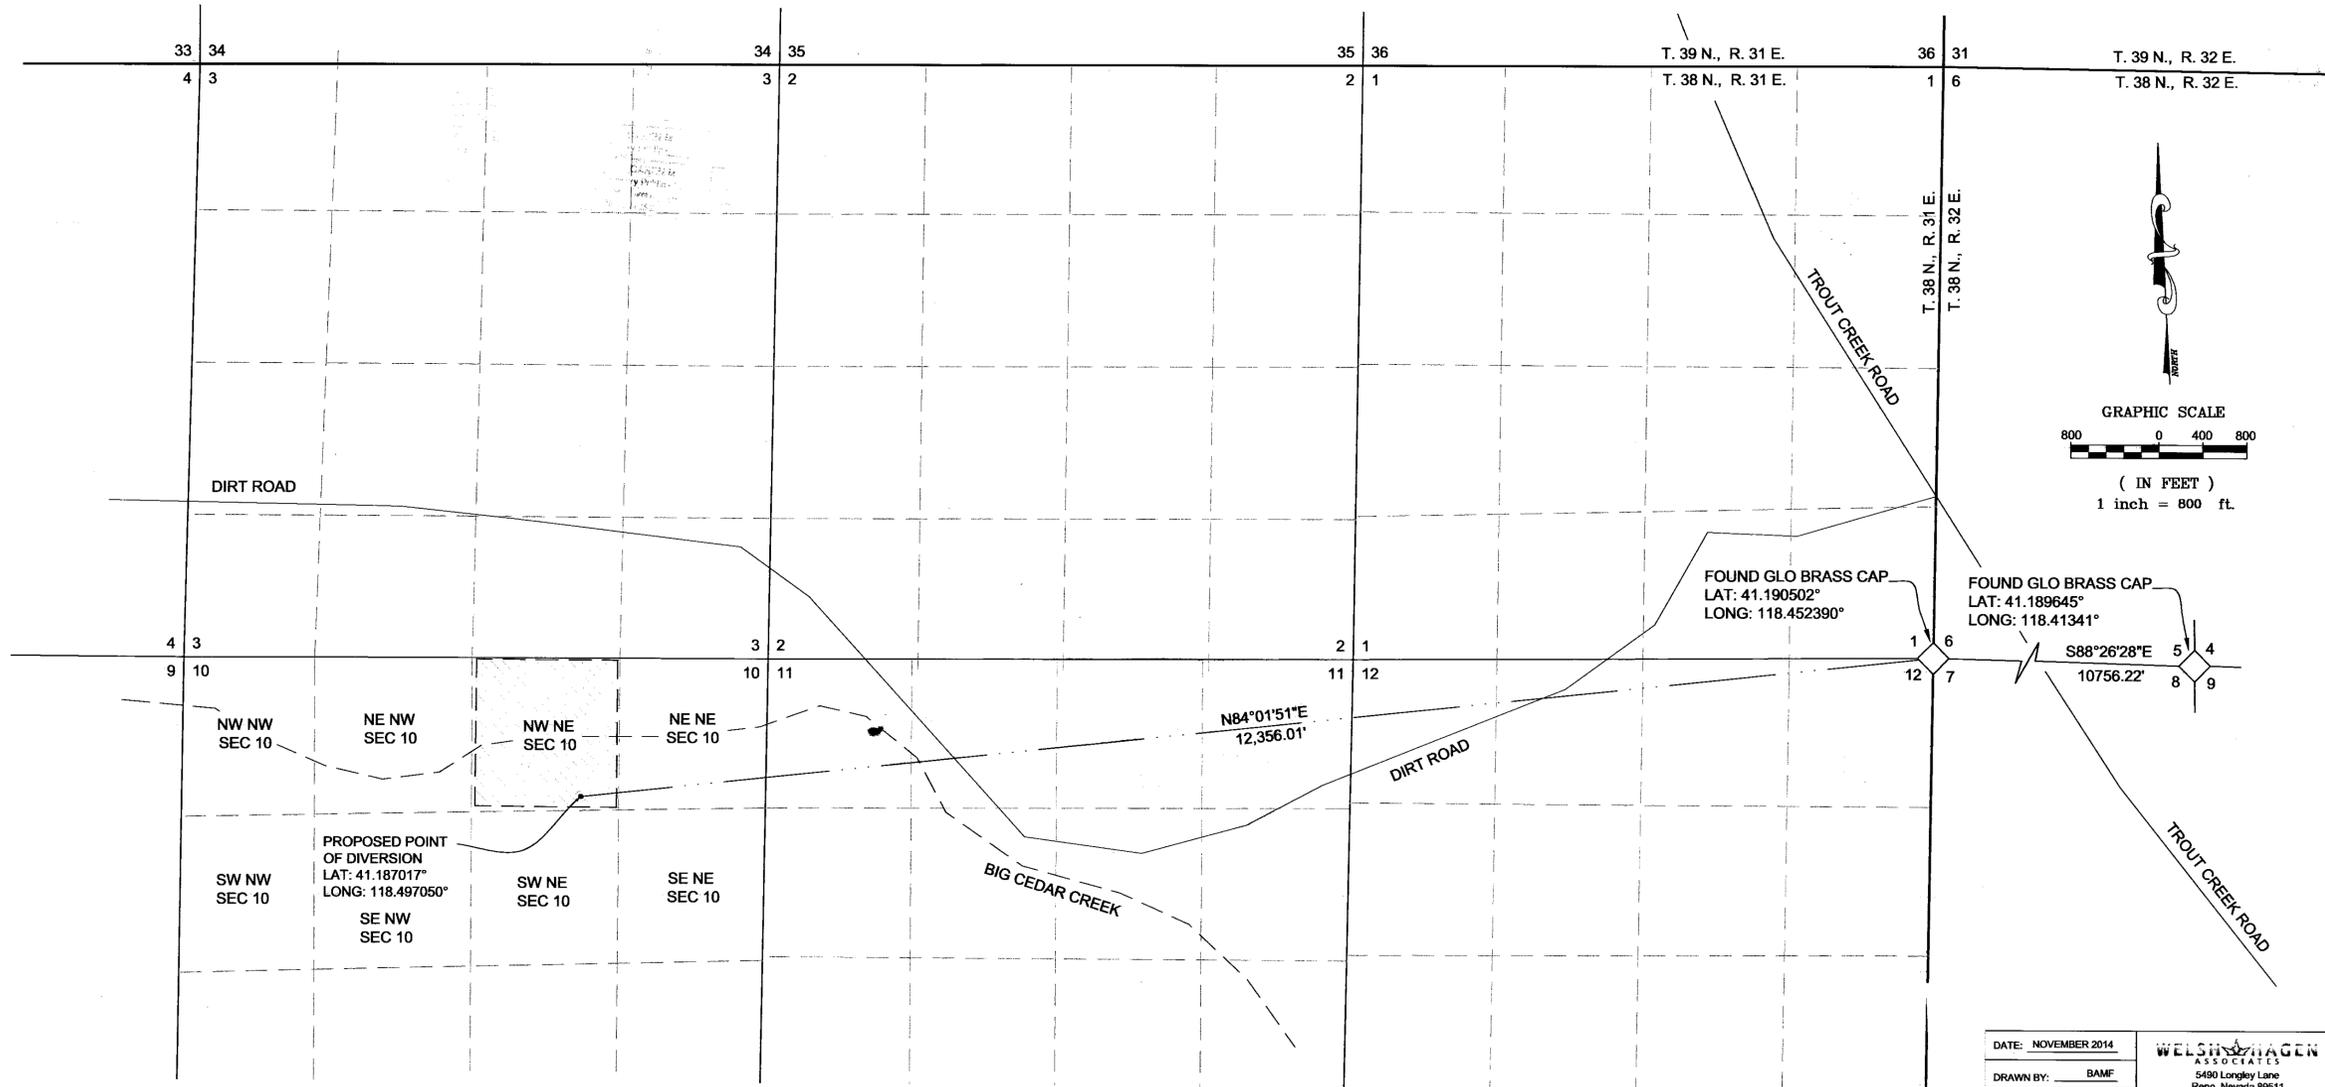

DATE: NOVEMBER 2014	WELSH & HAGEN ASSOCIATES 5490 Longley Lane Reno, Nevada 89511 Phone: 775-853-7778 Fax: 775-853-9191	JOB NO: <u>DELONG 2</u>
DRAWN BY: <u>BAMF</u>		DWG NO: <u>1</u>
CHKD BY: <u>DLH</u>		SHEET <u>1</u> OF <u>1</u>

STATE ENGINEERS USE

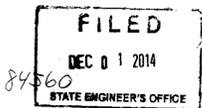

MAP TO ACCOMPANY A NEW APPLICATION
 TO APPROPRIATE WATER
 FOR STOCK-WATER PURPOSES
 BY
DELONG RANCHES, INC.
 FROM AN UNDERGROUND SOURCE
 IN HUMBOLT COUNTY, NEVADA